


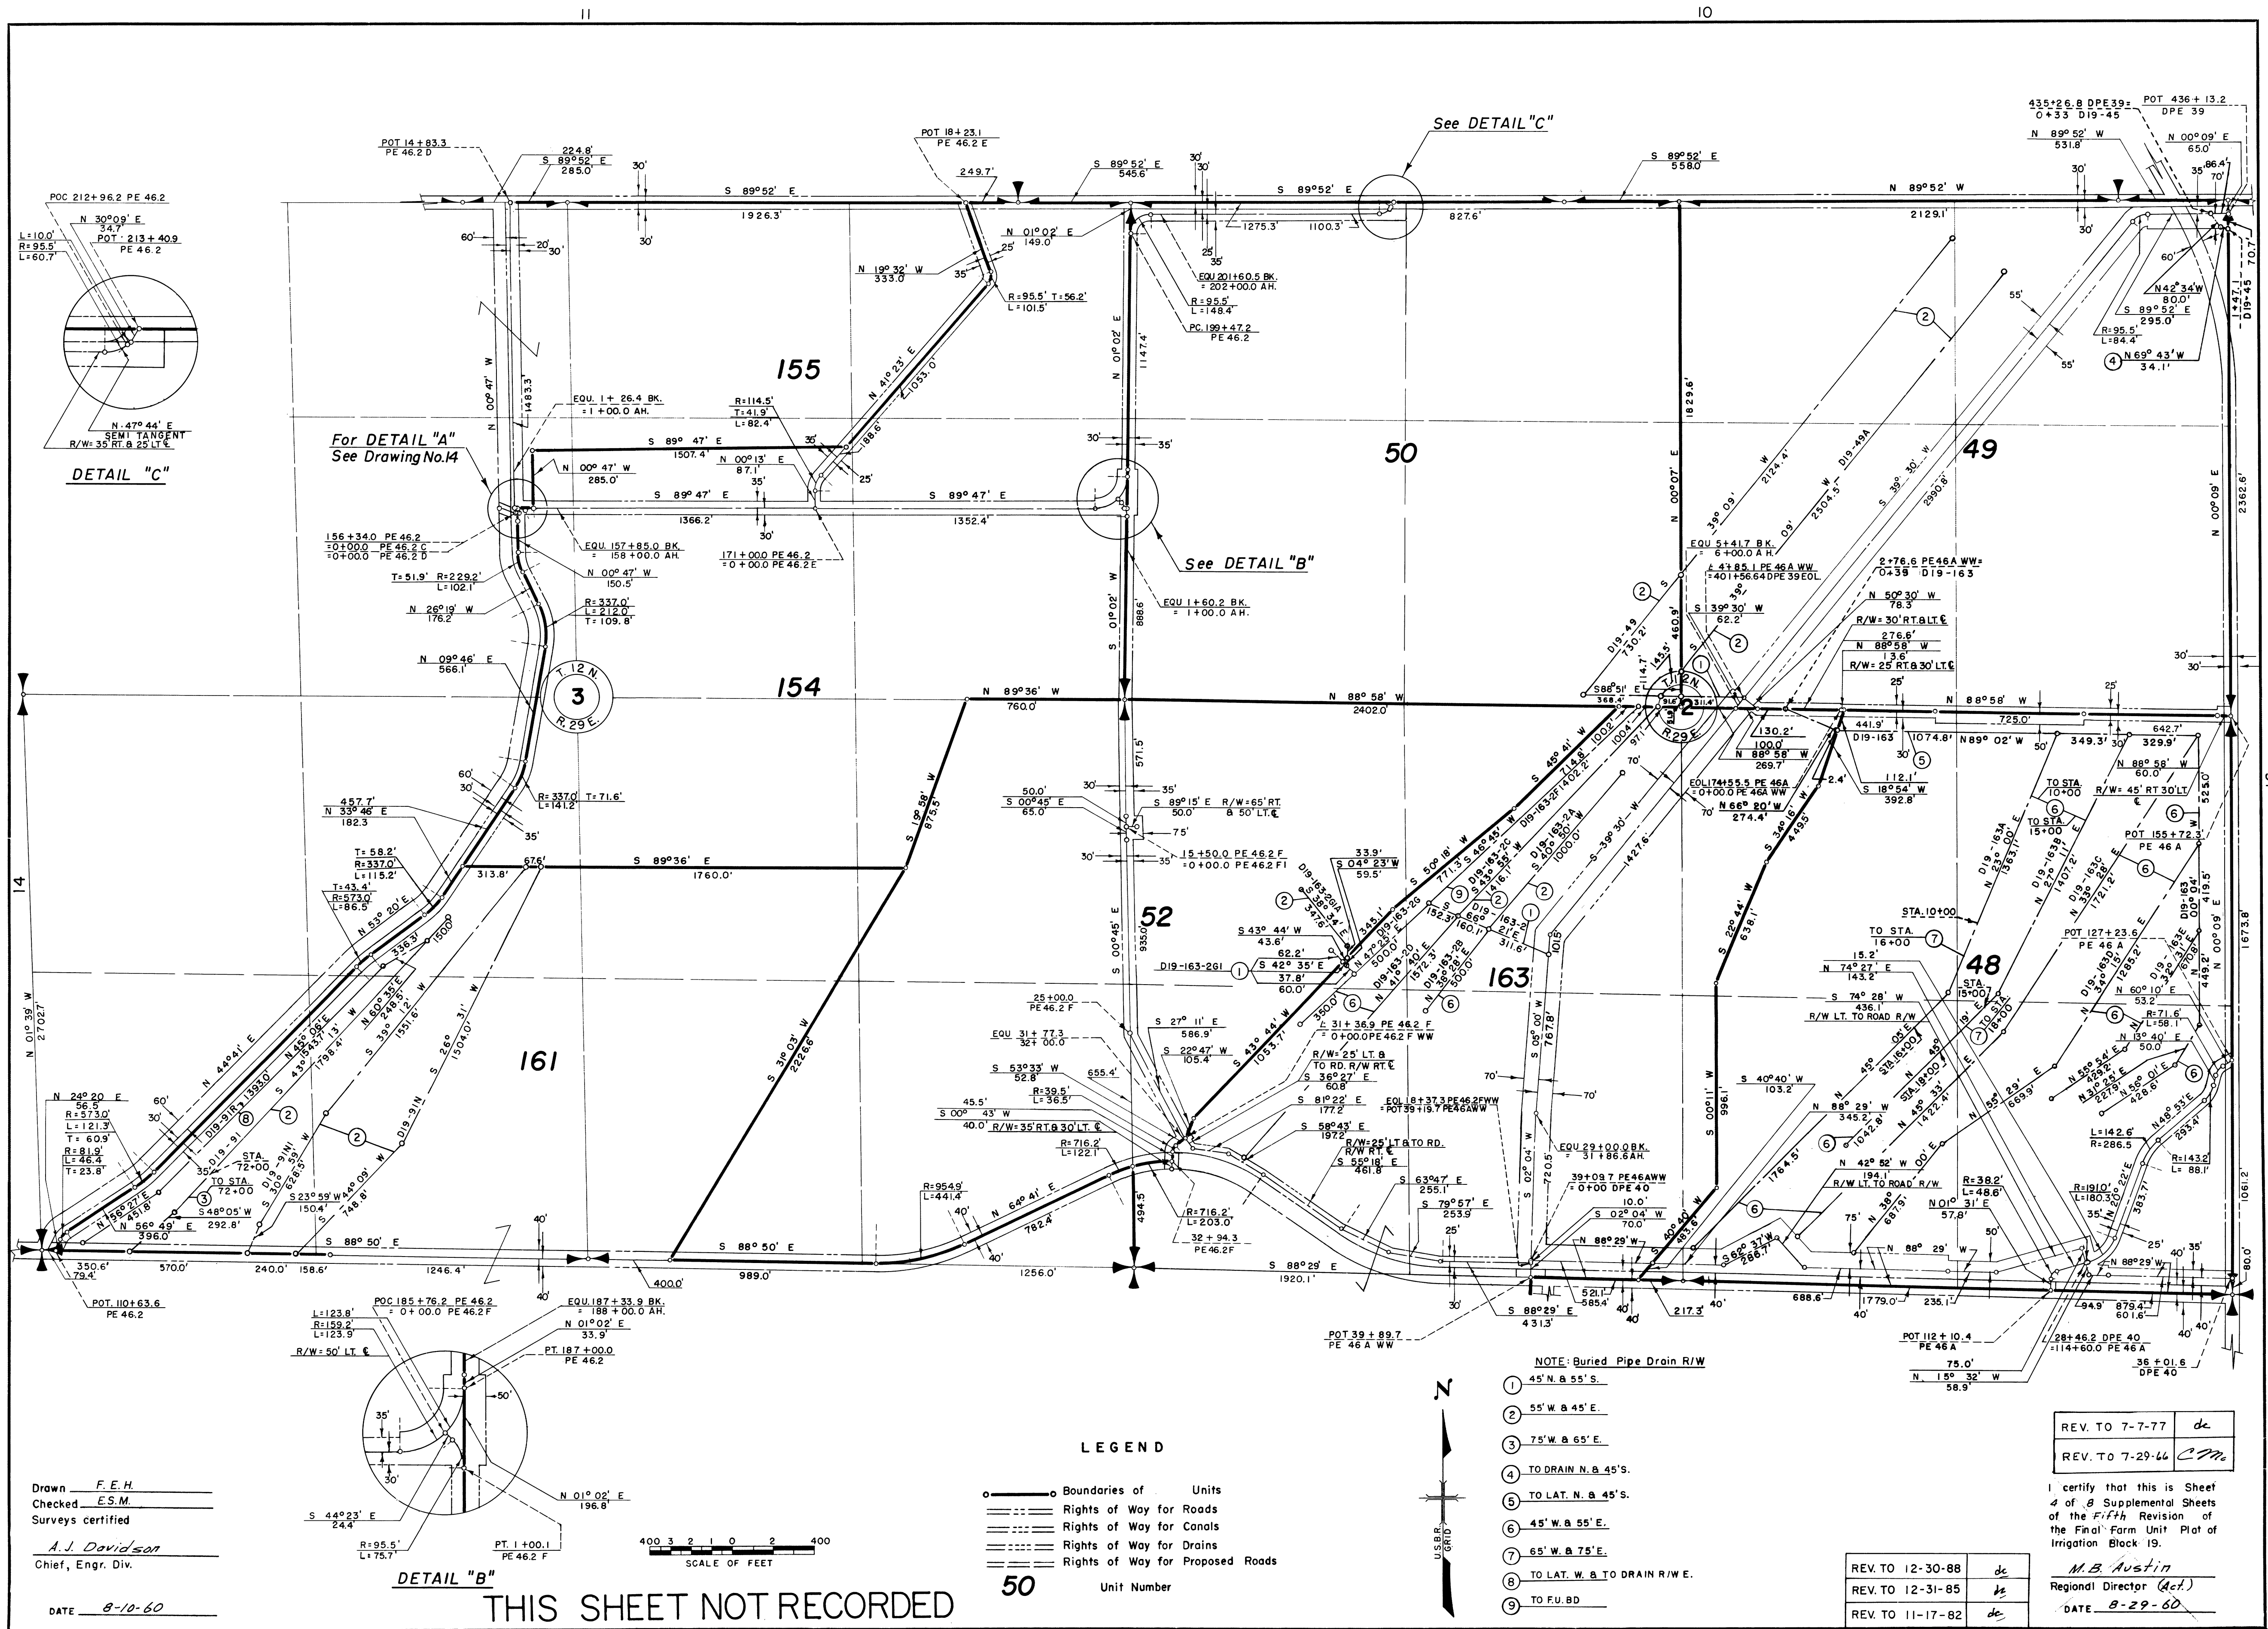

Drawn F.E.H.
Checked E.S.M.
Surveys certified
A.J. Davidson
Chief, Engr. Div.
DATE 8-10-60

LEGEND
---○--- Boundaries of Units
--- Rights of Way for Roads
--- Rights of Way for Canals
--- Rights of Way for Drains
--- Rights of Way for Proposed Roads
50 Unit Number

- NOTE: Buried Pipe Drain R/W
- 45' N. & 55' S.
 - 55' W. & 45' E.
 - 75' W. & 65' E.
 - TO DRAIN N. & 45' S.
 - TO LAT. N. & 45' S.
 - 45' W. & 55' E.
 - 65' W. & 75' E.
 - TO LAT. W. & TO DRAIN R/W E.
 - TO F.U. RD.

REV. TO 7-77 dc
REV. TO 7-29-66 C.M.

I certify that this is Sheet
4 of 8 Supplemental Sheets
of the Fifth Revision of
the Final Farm Unit Plat of
Irrigation Block 19.
M.B. Austin
Regional Director (Act.)
DATE 8-29-60

REV. TO 12-30-88 dc
REV. TO 12-31-85 dc
REV. TO 11-17-82 dc

222-116-31615-15