


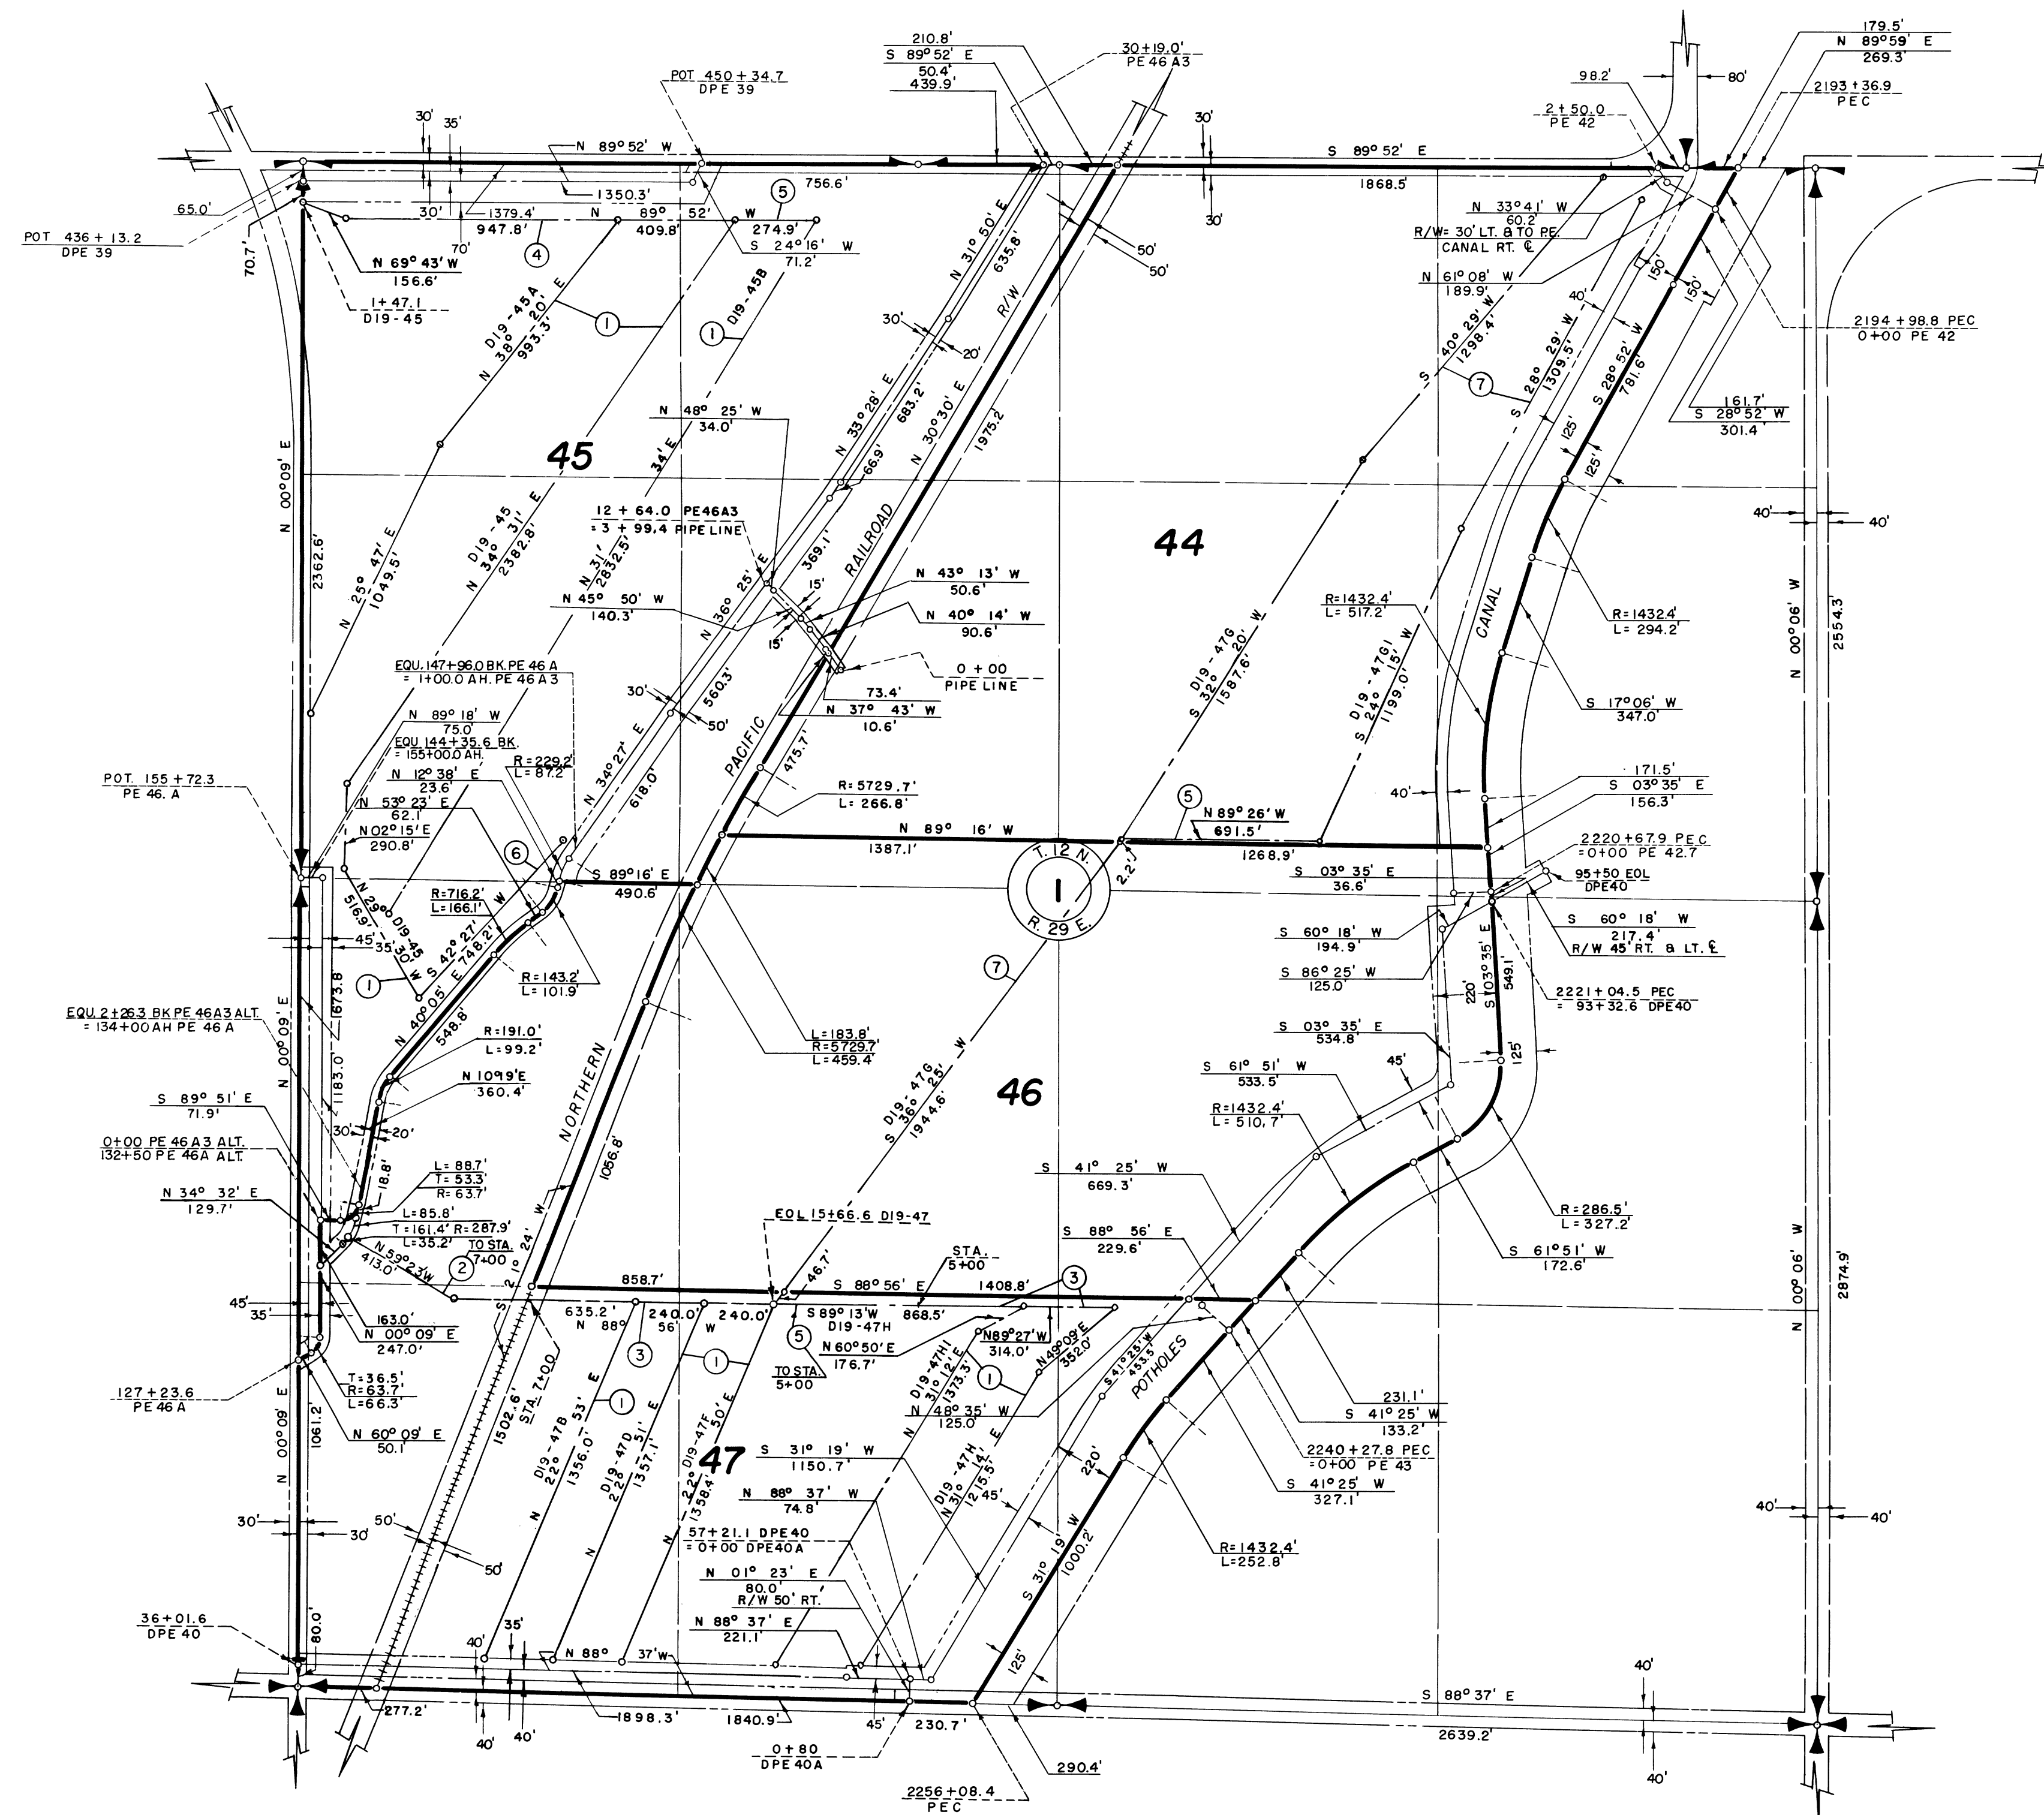

NOTE: Buried Pipe Drain R/W.

- ① 45' W. & 55' E.
- ② 45' S. & 55' OR TO UNIT 80.0 N.
- ③ 35' N. & 65' S.
- ④ 45' S. & TO DRAIN OR 55' N.
- ⑤ 45' S. & 55' N.
- ⑥ 55' W. & TO LAT. E.
- ⑦ 55' W. & 45' E.

THIS SHEET NOT RECORDED

LEGEND

- Boundaries of Units
- Rights of Way for Roads
- Rights of Way for Canals
- Rights of Way for Drains
- Rights of Way for Proposed Roads

44

Unit Number

400 3 2 1 0 2 400
SCALE OF FEET

Drawn F.E.H.
Checked J.L.R.
Surveys certified

J.D. Humes
Chief, Engr. Div.
DEC

DATE 7-17-59

REV. TO 12-30-93	ds
REV. TO 11-17-82	ds
REV. TO 7-7-77	ds
REV. TO 9-1-64	Bm

I certify that this is Sheet
8 of 19 Supplemental Sheets
of the Fourth Revision of
the Final Farm Unit Plat of
Irrigation Block 19.

W.G. Draper
Regional Director (Act)

DATE 7-31-59

222-116-31303-16