


27

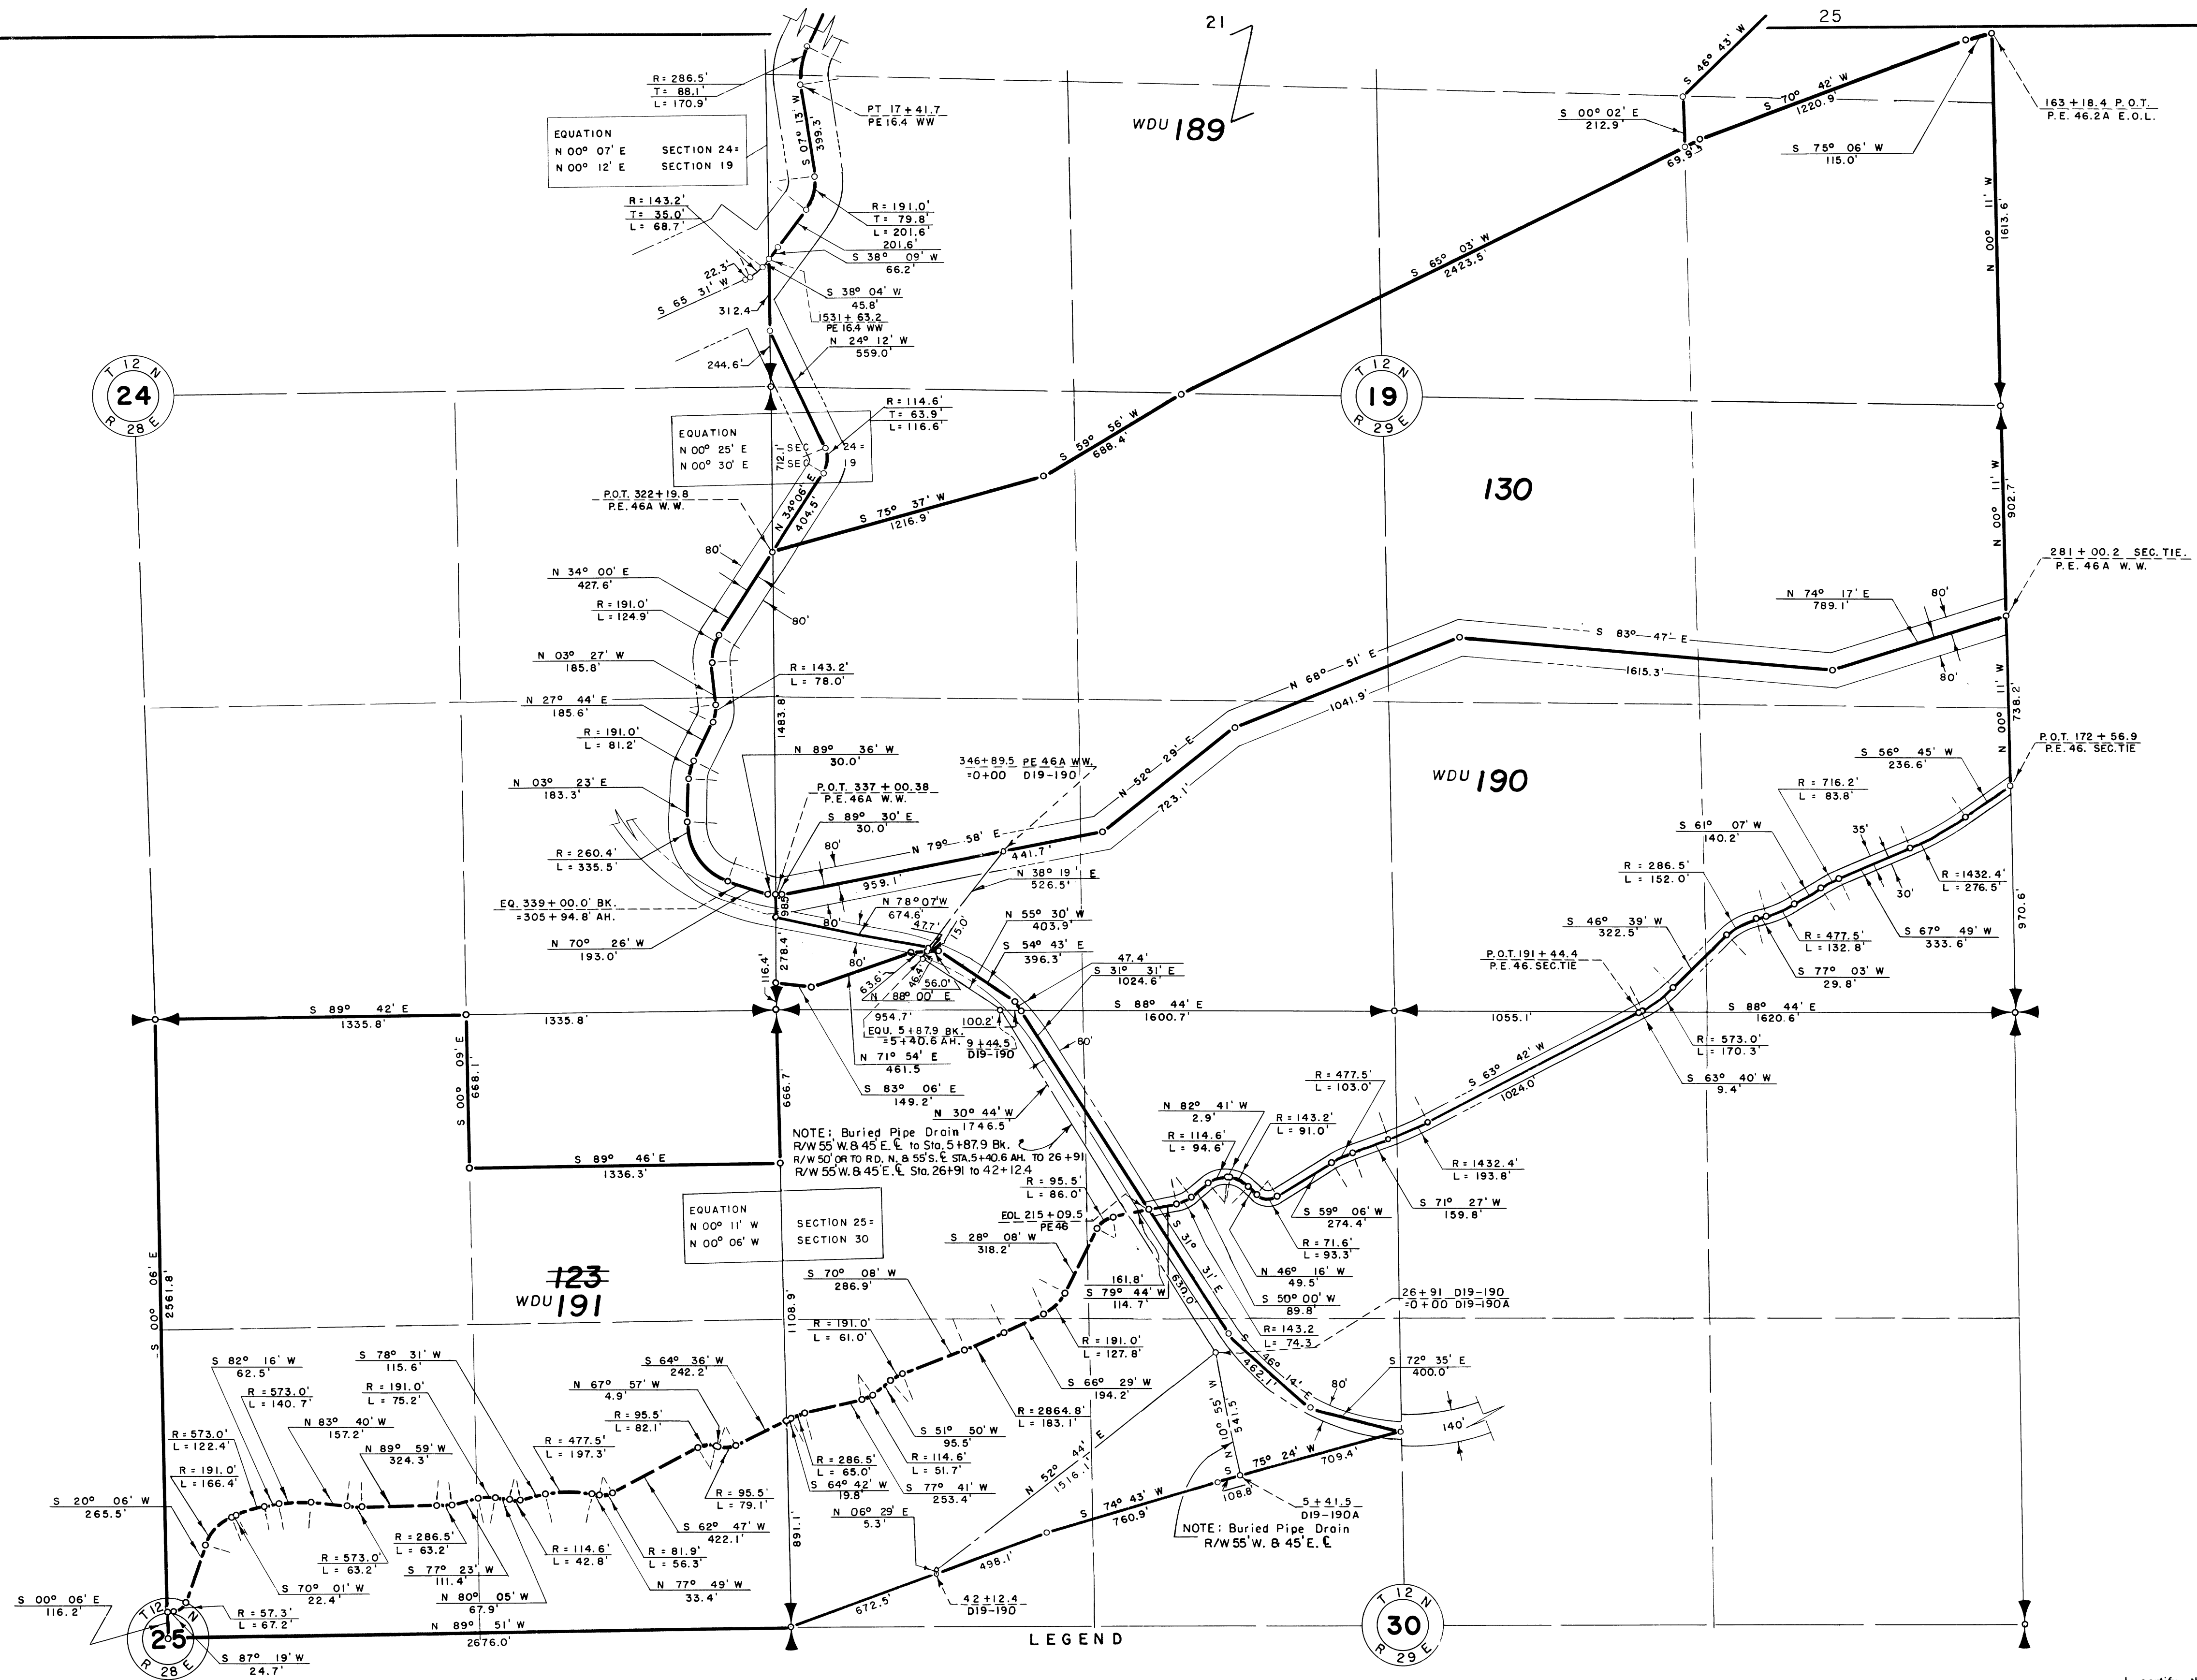

Drawn O.K.O.
Checked J.S.A.
Surveys certified
J.D. Humes
Chief, Engr. Div.
DTC
DATE 6-22-56

400 3 2 1 0 2 400
SCALE OF FEET

—○— Boundaries of Units
— Rights of Way for Roads
— Rights of Way for Canals
— Rights of Way for Drains
— Former Unit Boundary
130 Unit Number

REV. TO	
REV. TO 12-28-73	<u>dc</u>
REV. TO 7-29-66	<u>C.M.</u>
REV. TO 9-1-64	<u>B.H.</u>

I certify that this is Sheet
19 of 19 Supplemental Sheets
of the First Revision of
the Final Farm Unit Plat of
Irrigation Block 19.
Wm. H. Tuller
Regional Director (Act)
DATE 7-6-56