
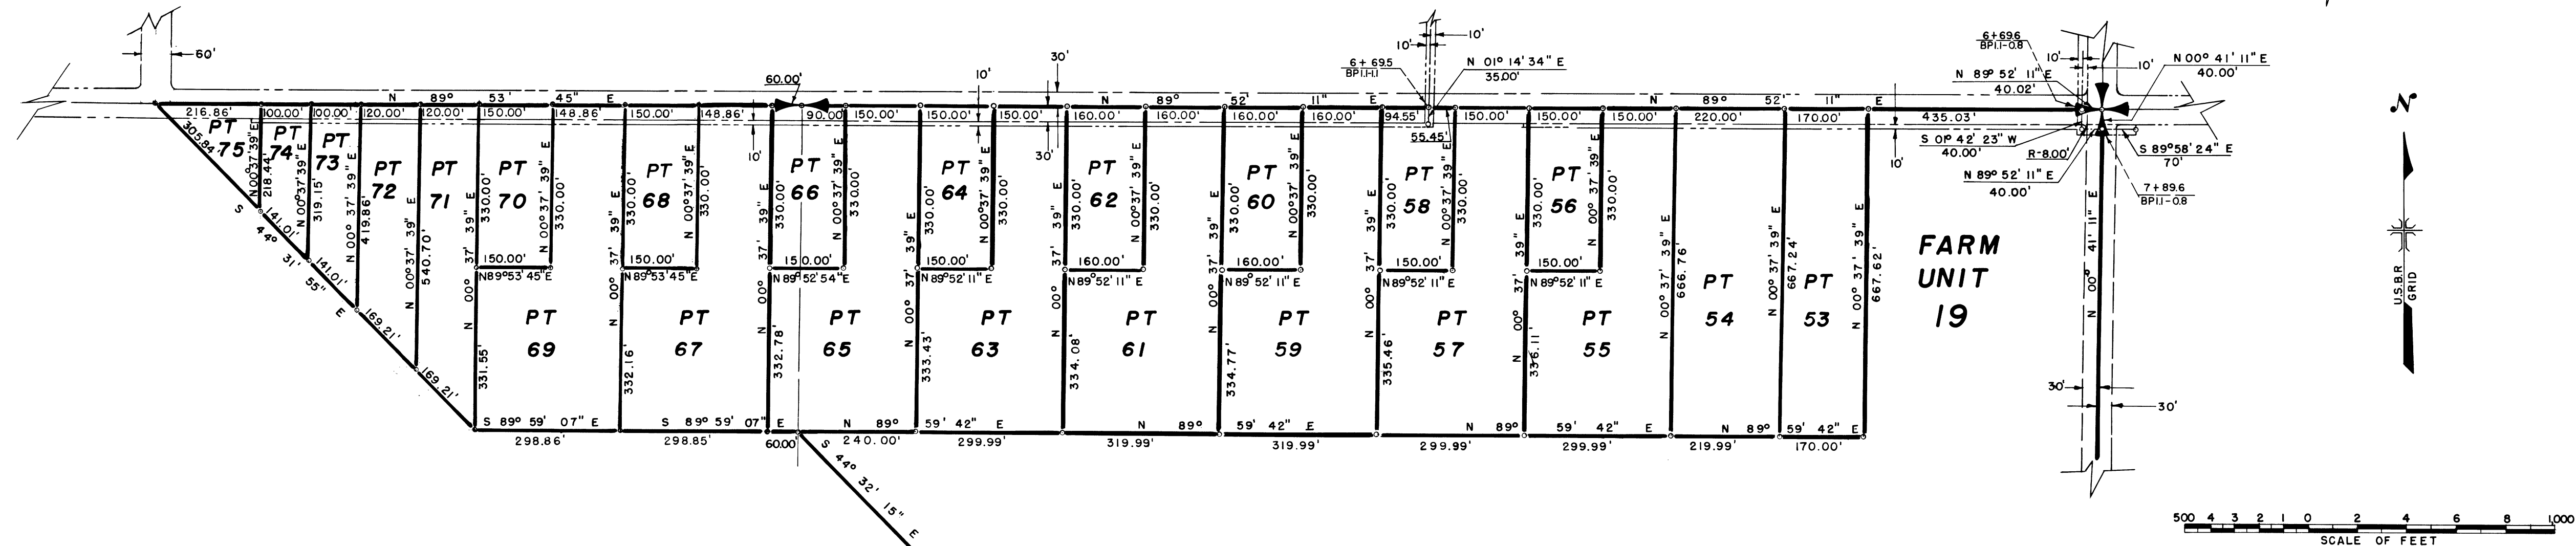


COLUMBIA BASIN PROJECT - IRRIGATION BLOCK 2
WALLA WALLA COUNTY, WASHINGTON

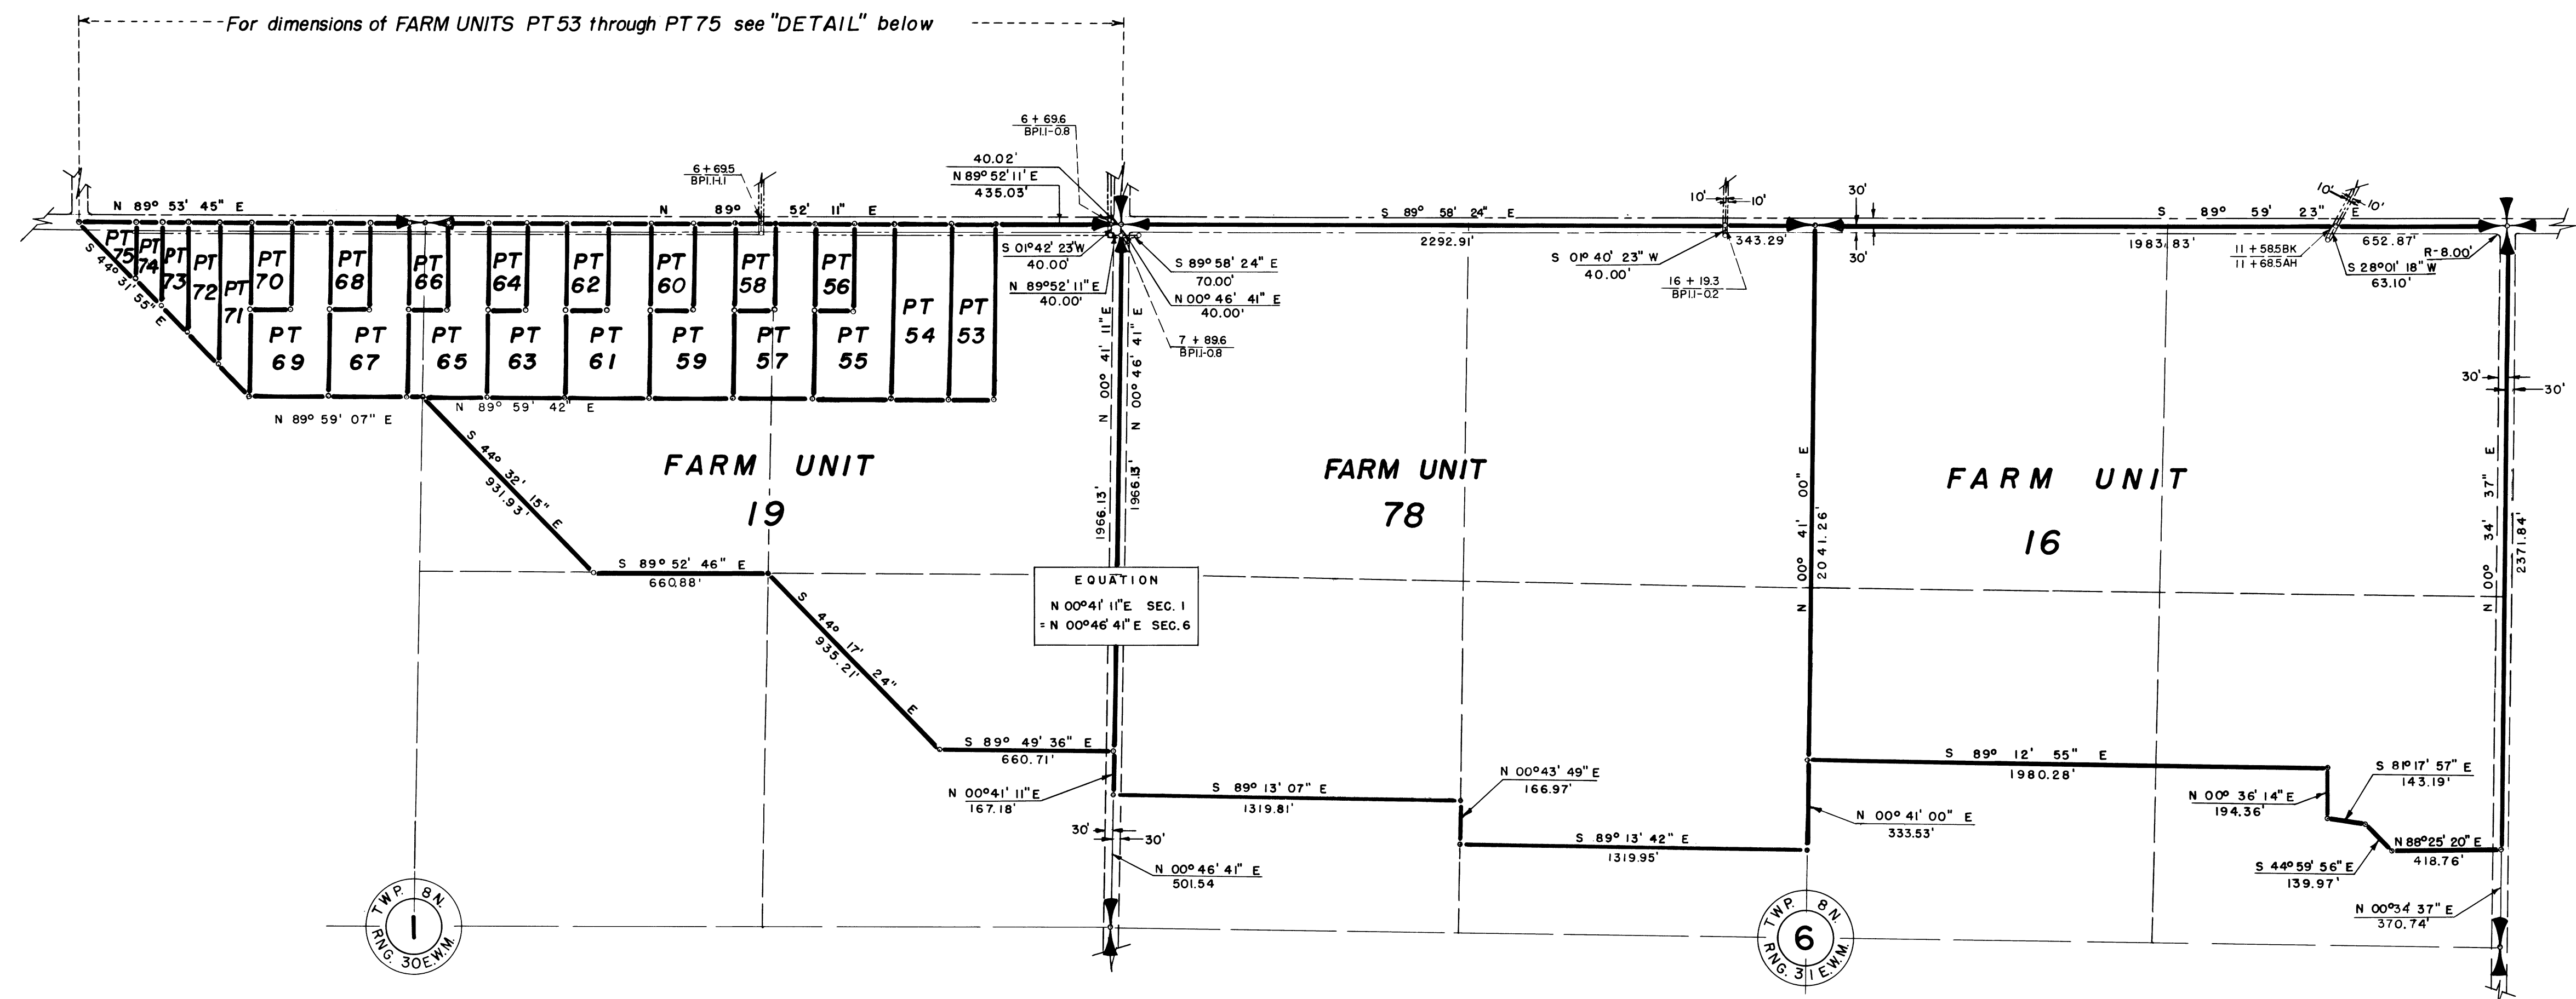

DETAIL OF FARM UNITS PT53 through PT75
Scale: 1" = 200'

LEGEND

- Boundaries of Farm Units
- Rights of Way for Canals
- Rights of Way for Roads
- Rights of Way for Proposed Roads
- PT53** Part Time Farm Unit

Drawn A.M.W.
Checked C.W.M.-A.B.C.
Surveys certified

J.D. Humes
Chief Eng. Div.
of D.C.

DATE 6-18-56

I certify that this is Sheet
2 of 2 supplemental Sheets
of the Second Revision of
the Final Farm Unit Plat of
Irrigation Block 2

Wm. H. Tuller
Regional Director (Act.)

DATE 7-6-56