

LEGEND

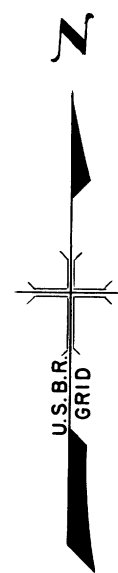
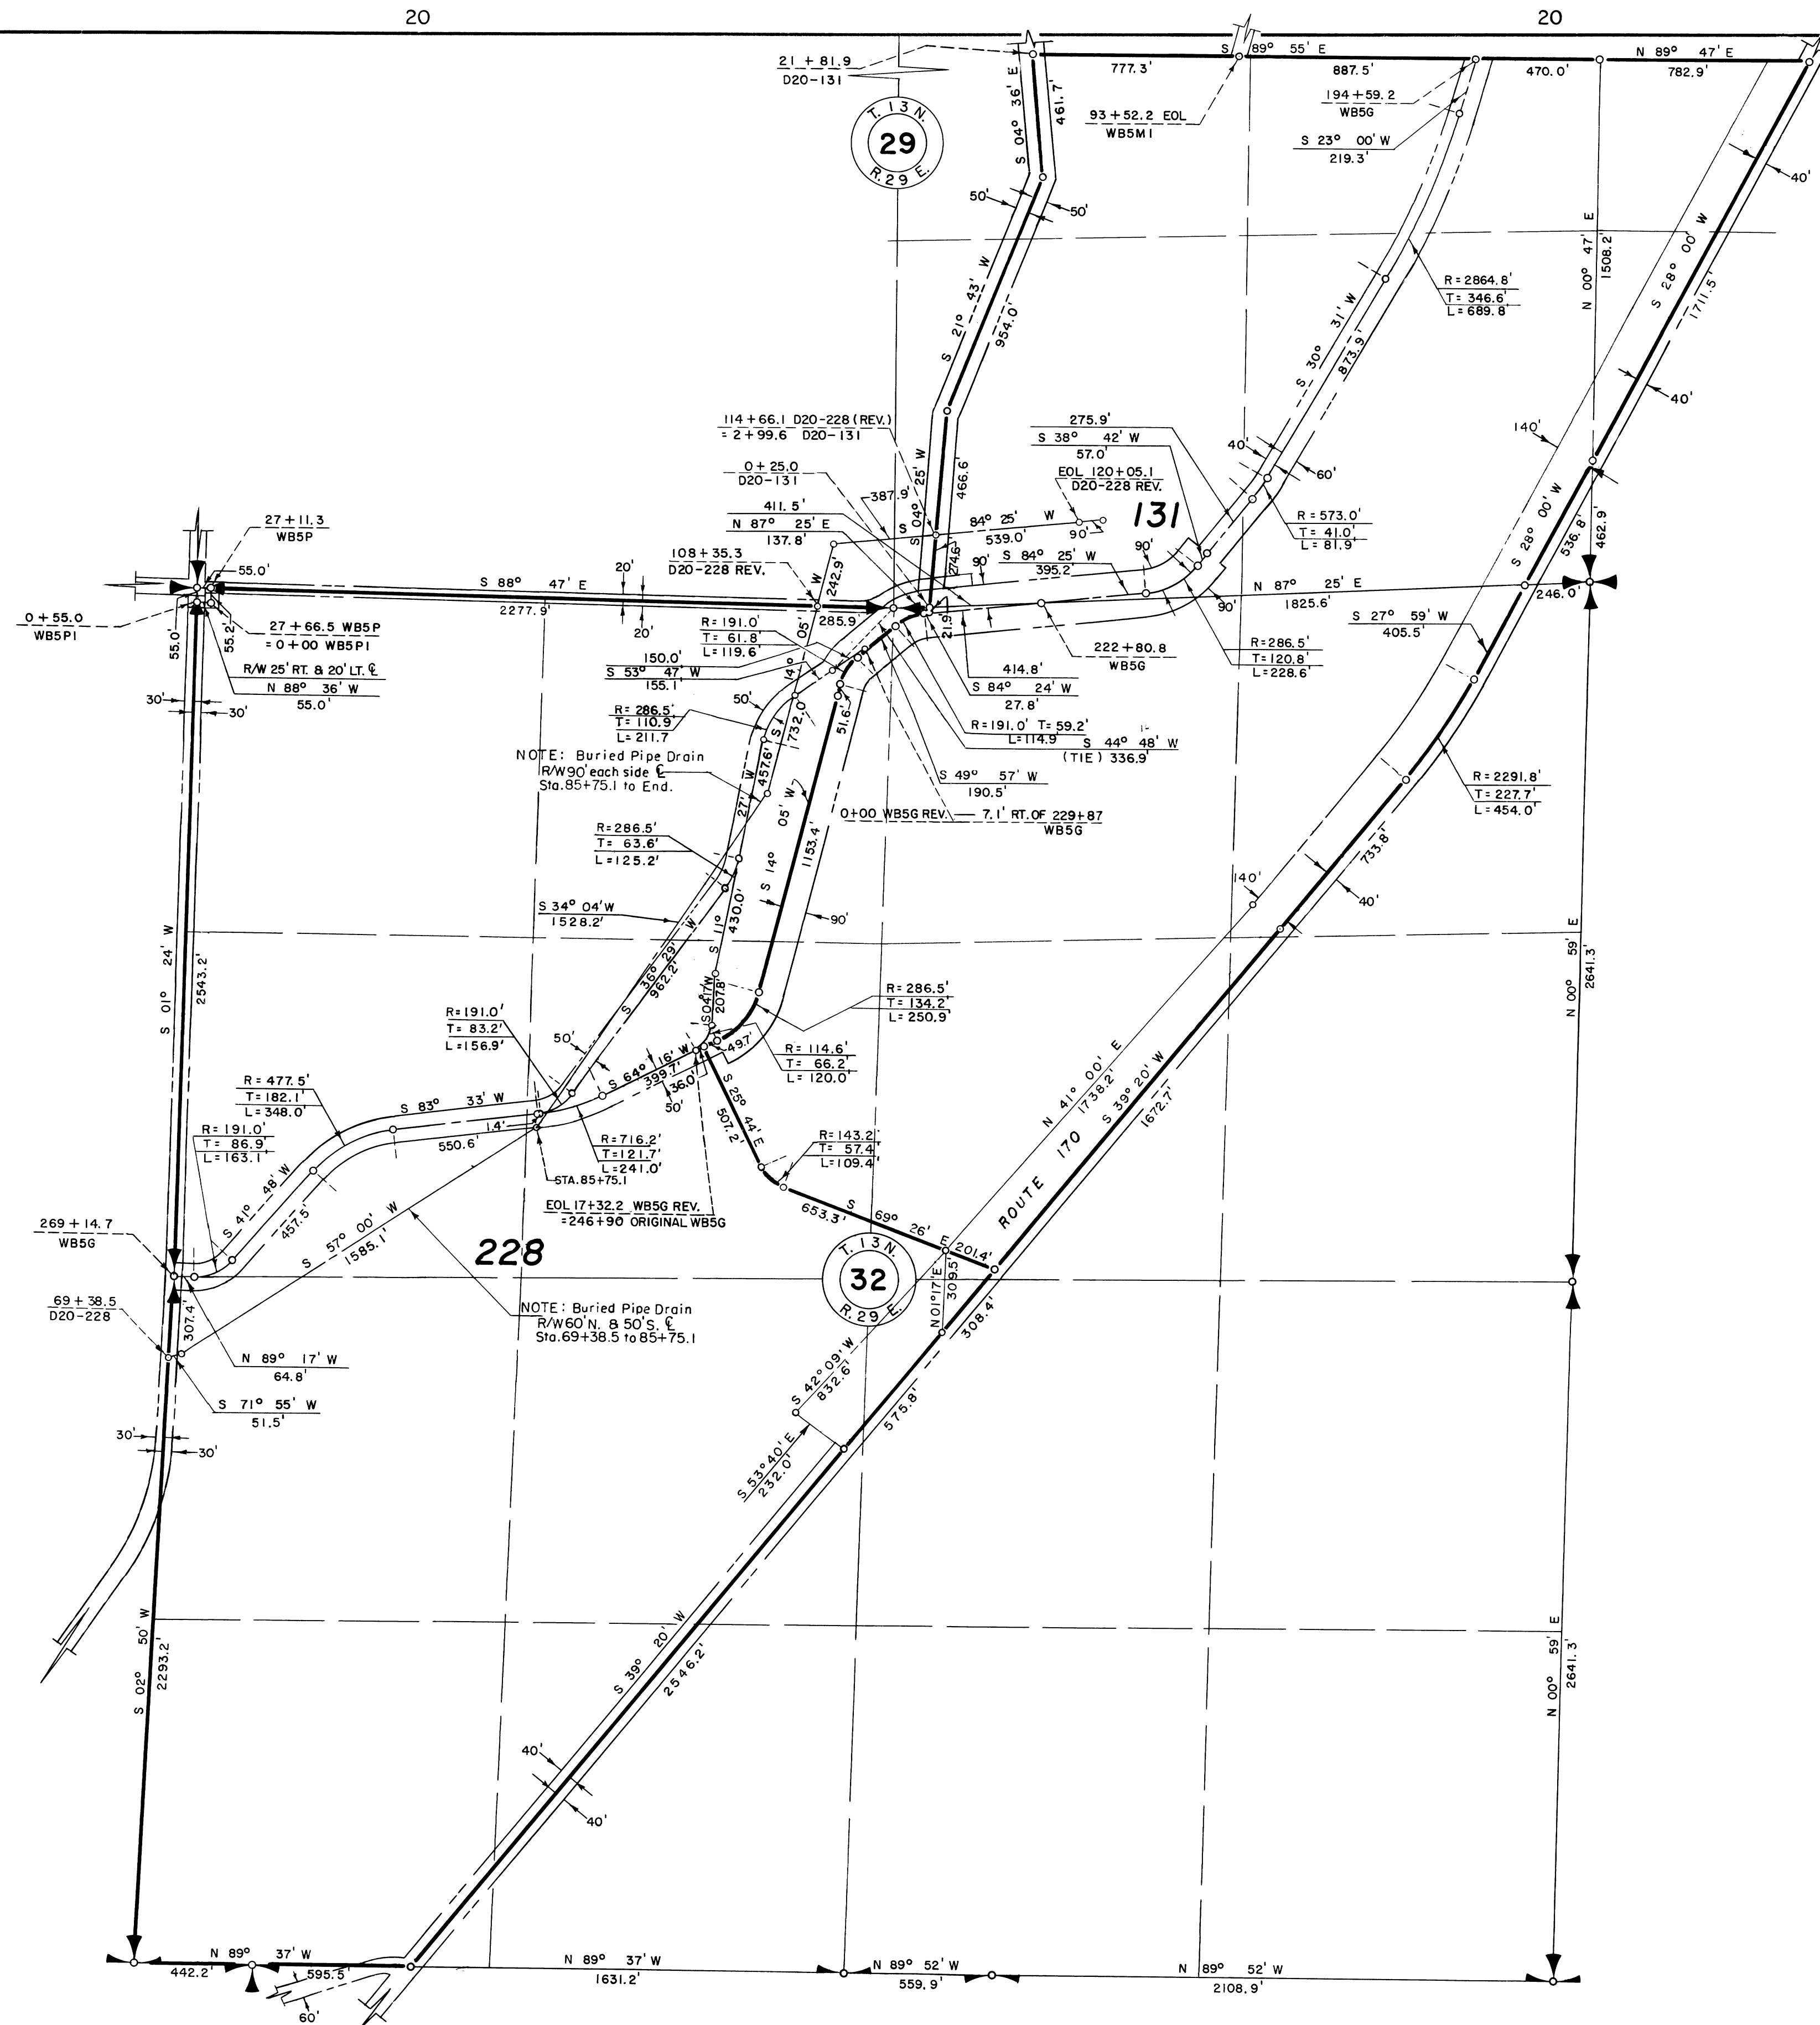
- Boundaries of Units
 ——— Rights of Way for Roads
 ——— Rights of Way for Canals
 ——— Rights of Way for Drains

131

Unit Number

Drawn O.K.O.
 Checked E.F.V.
 Surveys certified

A.J. Davidson
 Chief, Engr. Div.

DATE 7-20-61

400 3 2 1 0 2 400
 SCALE OF FEET

REV. TO 12-31-84	<u>de</u>
REV. TO 7-31-68	<u>C.M.</u>
REV. TO 7-31-67	<u>C.M.</u>
REV. TO 7-29-66	<u>C.M.</u>
REV. TO 10-7-64	<u>dky</u>

I certify that this is Sheet
 10 of 12 Supplemental Sheets
 of the Third Revision
 of the Final Farm Unit Plat
 of Irrigation Block 20.

H.T. Nelson
 Regional Director

DATE 8-4-61