


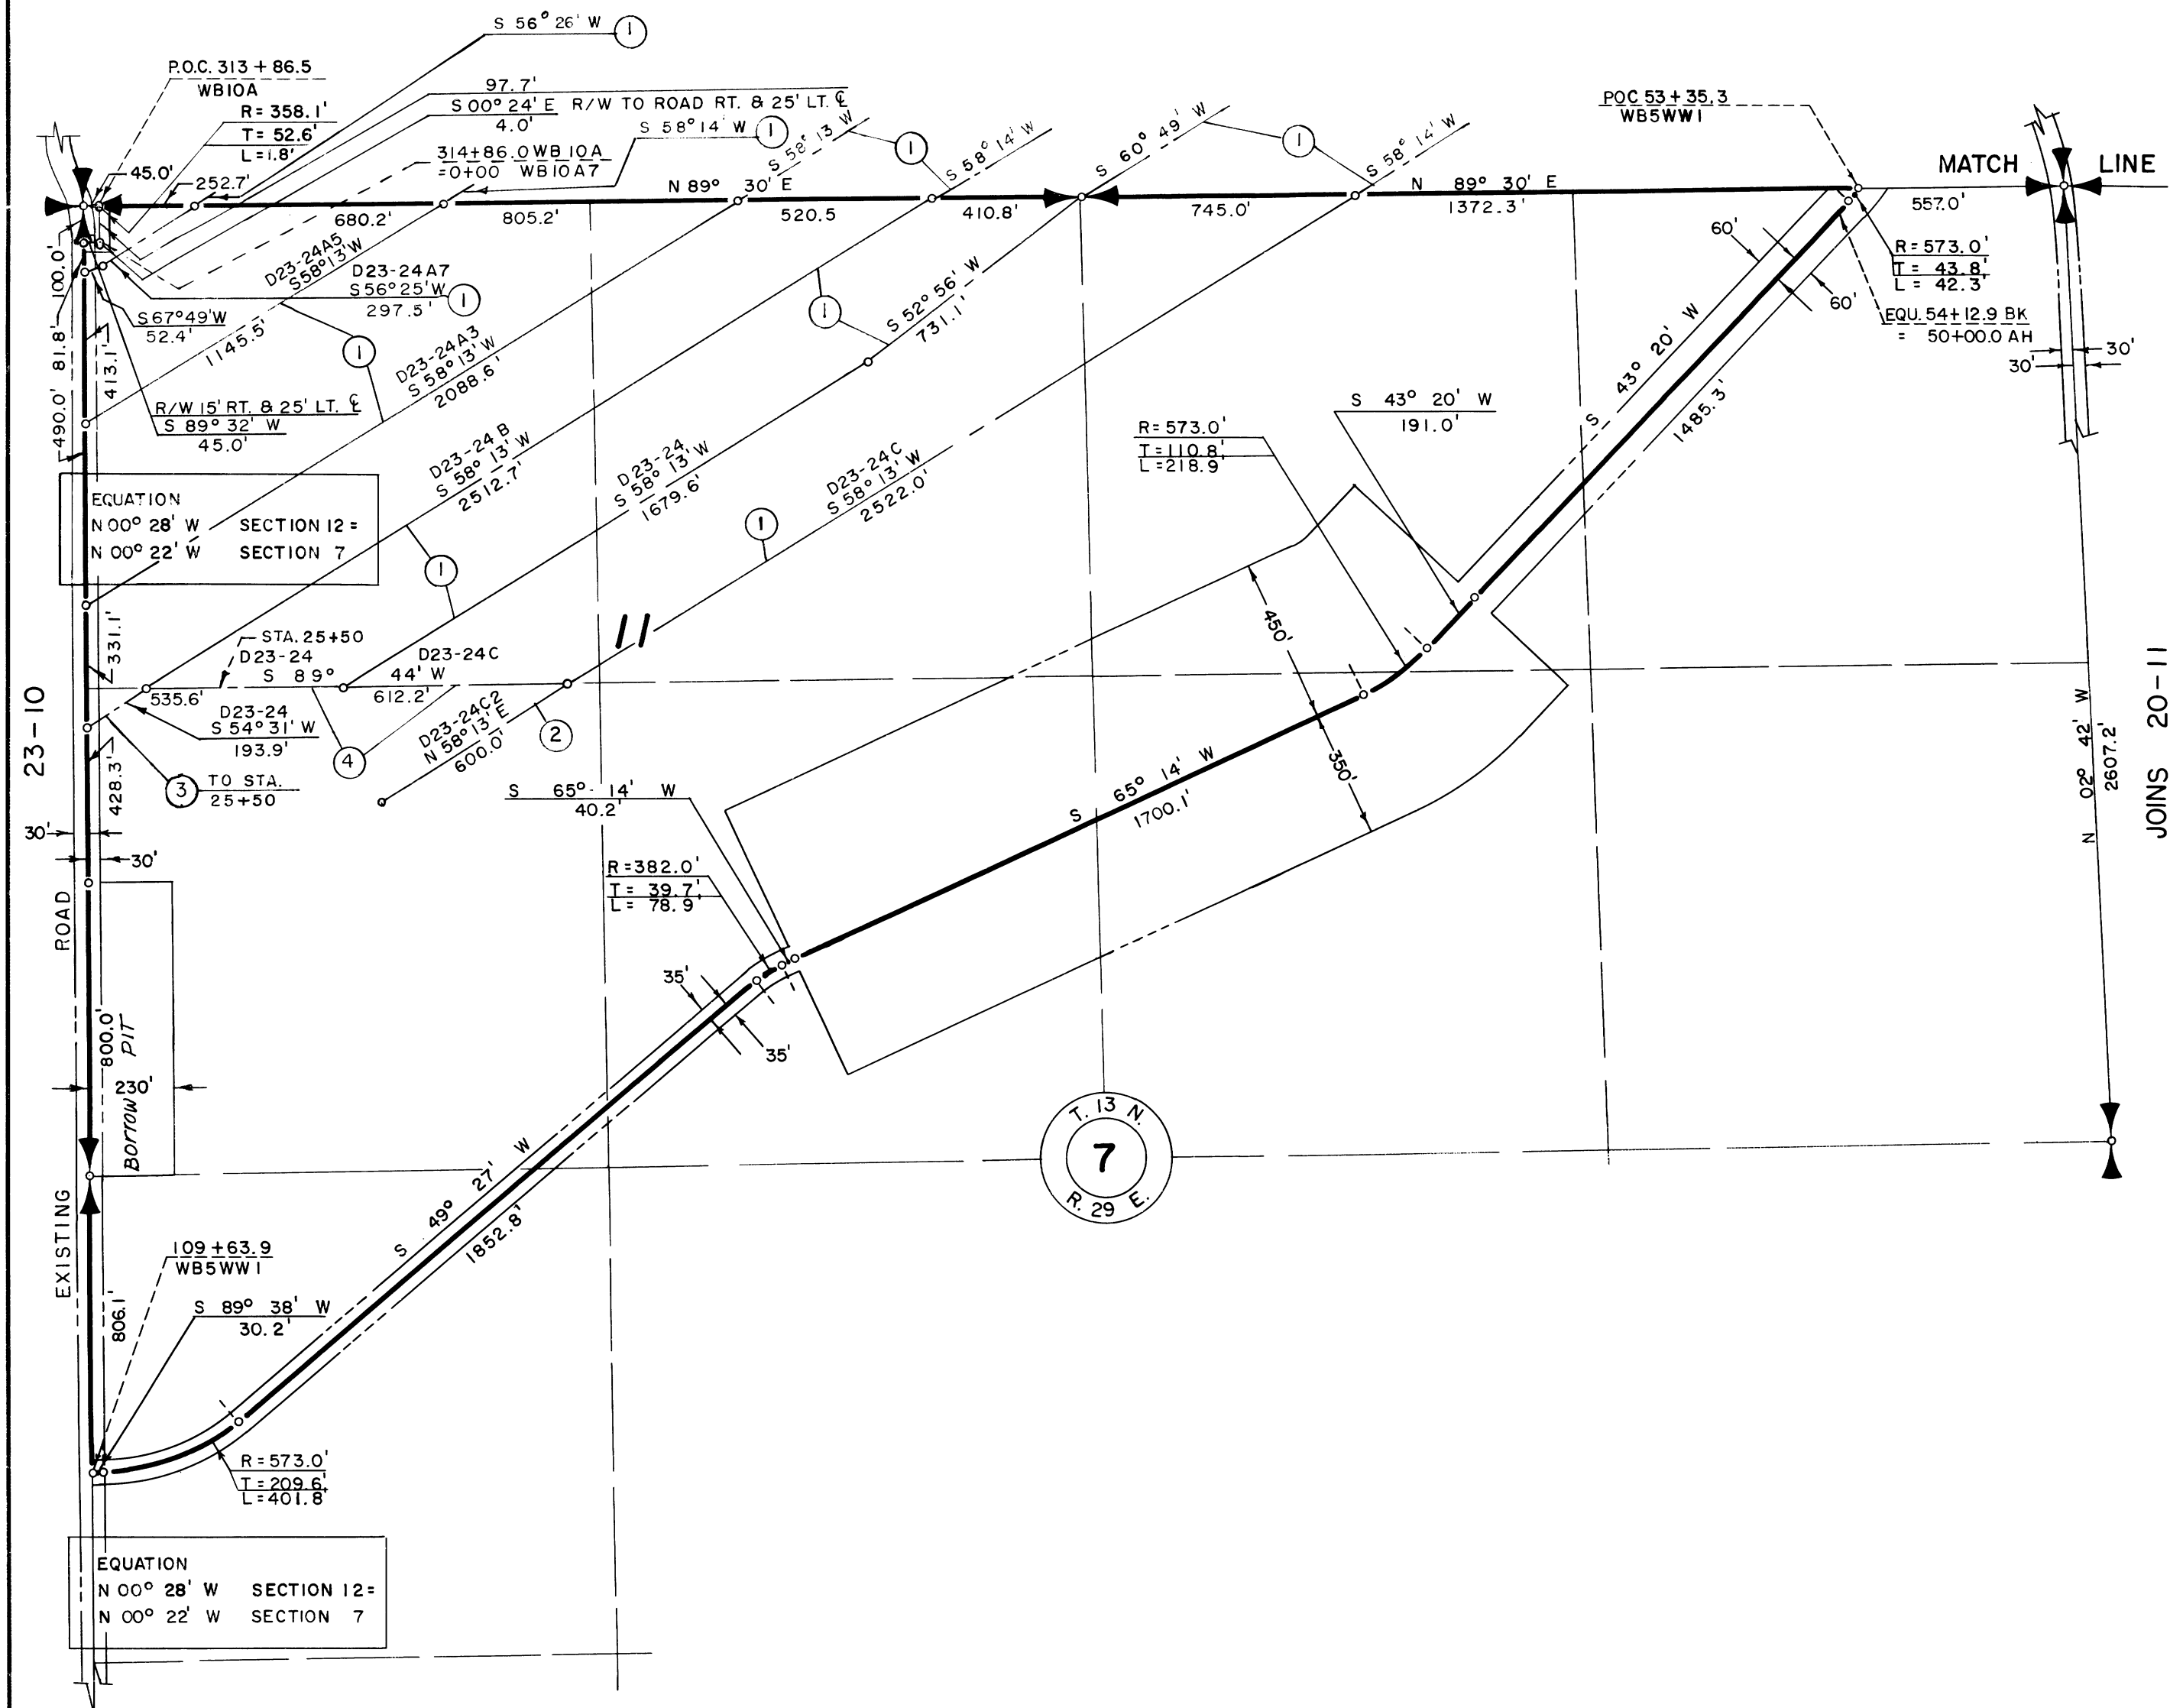

NOTE: Buried Pipe Drain R/W

- ① 55' N. & 45' S.
- ② 45' N. & 55' S.
- ③ 75' N. & 75' S.
- ④ 70' N. & 30' S.

Drawn W.G.L.
 Checked J.L.R.
 Surveys certified

Chief, Engr. Div.

DATE _____


400 3 2 1 0 2 400
 SCALE OF FEET

LEGEND


- — ○ Boundaries of Units
- ===== Rights of Way for Roads
- ===== Rights of Way for Canals
- ===== Rights of Way for Drains

//

Unit Number

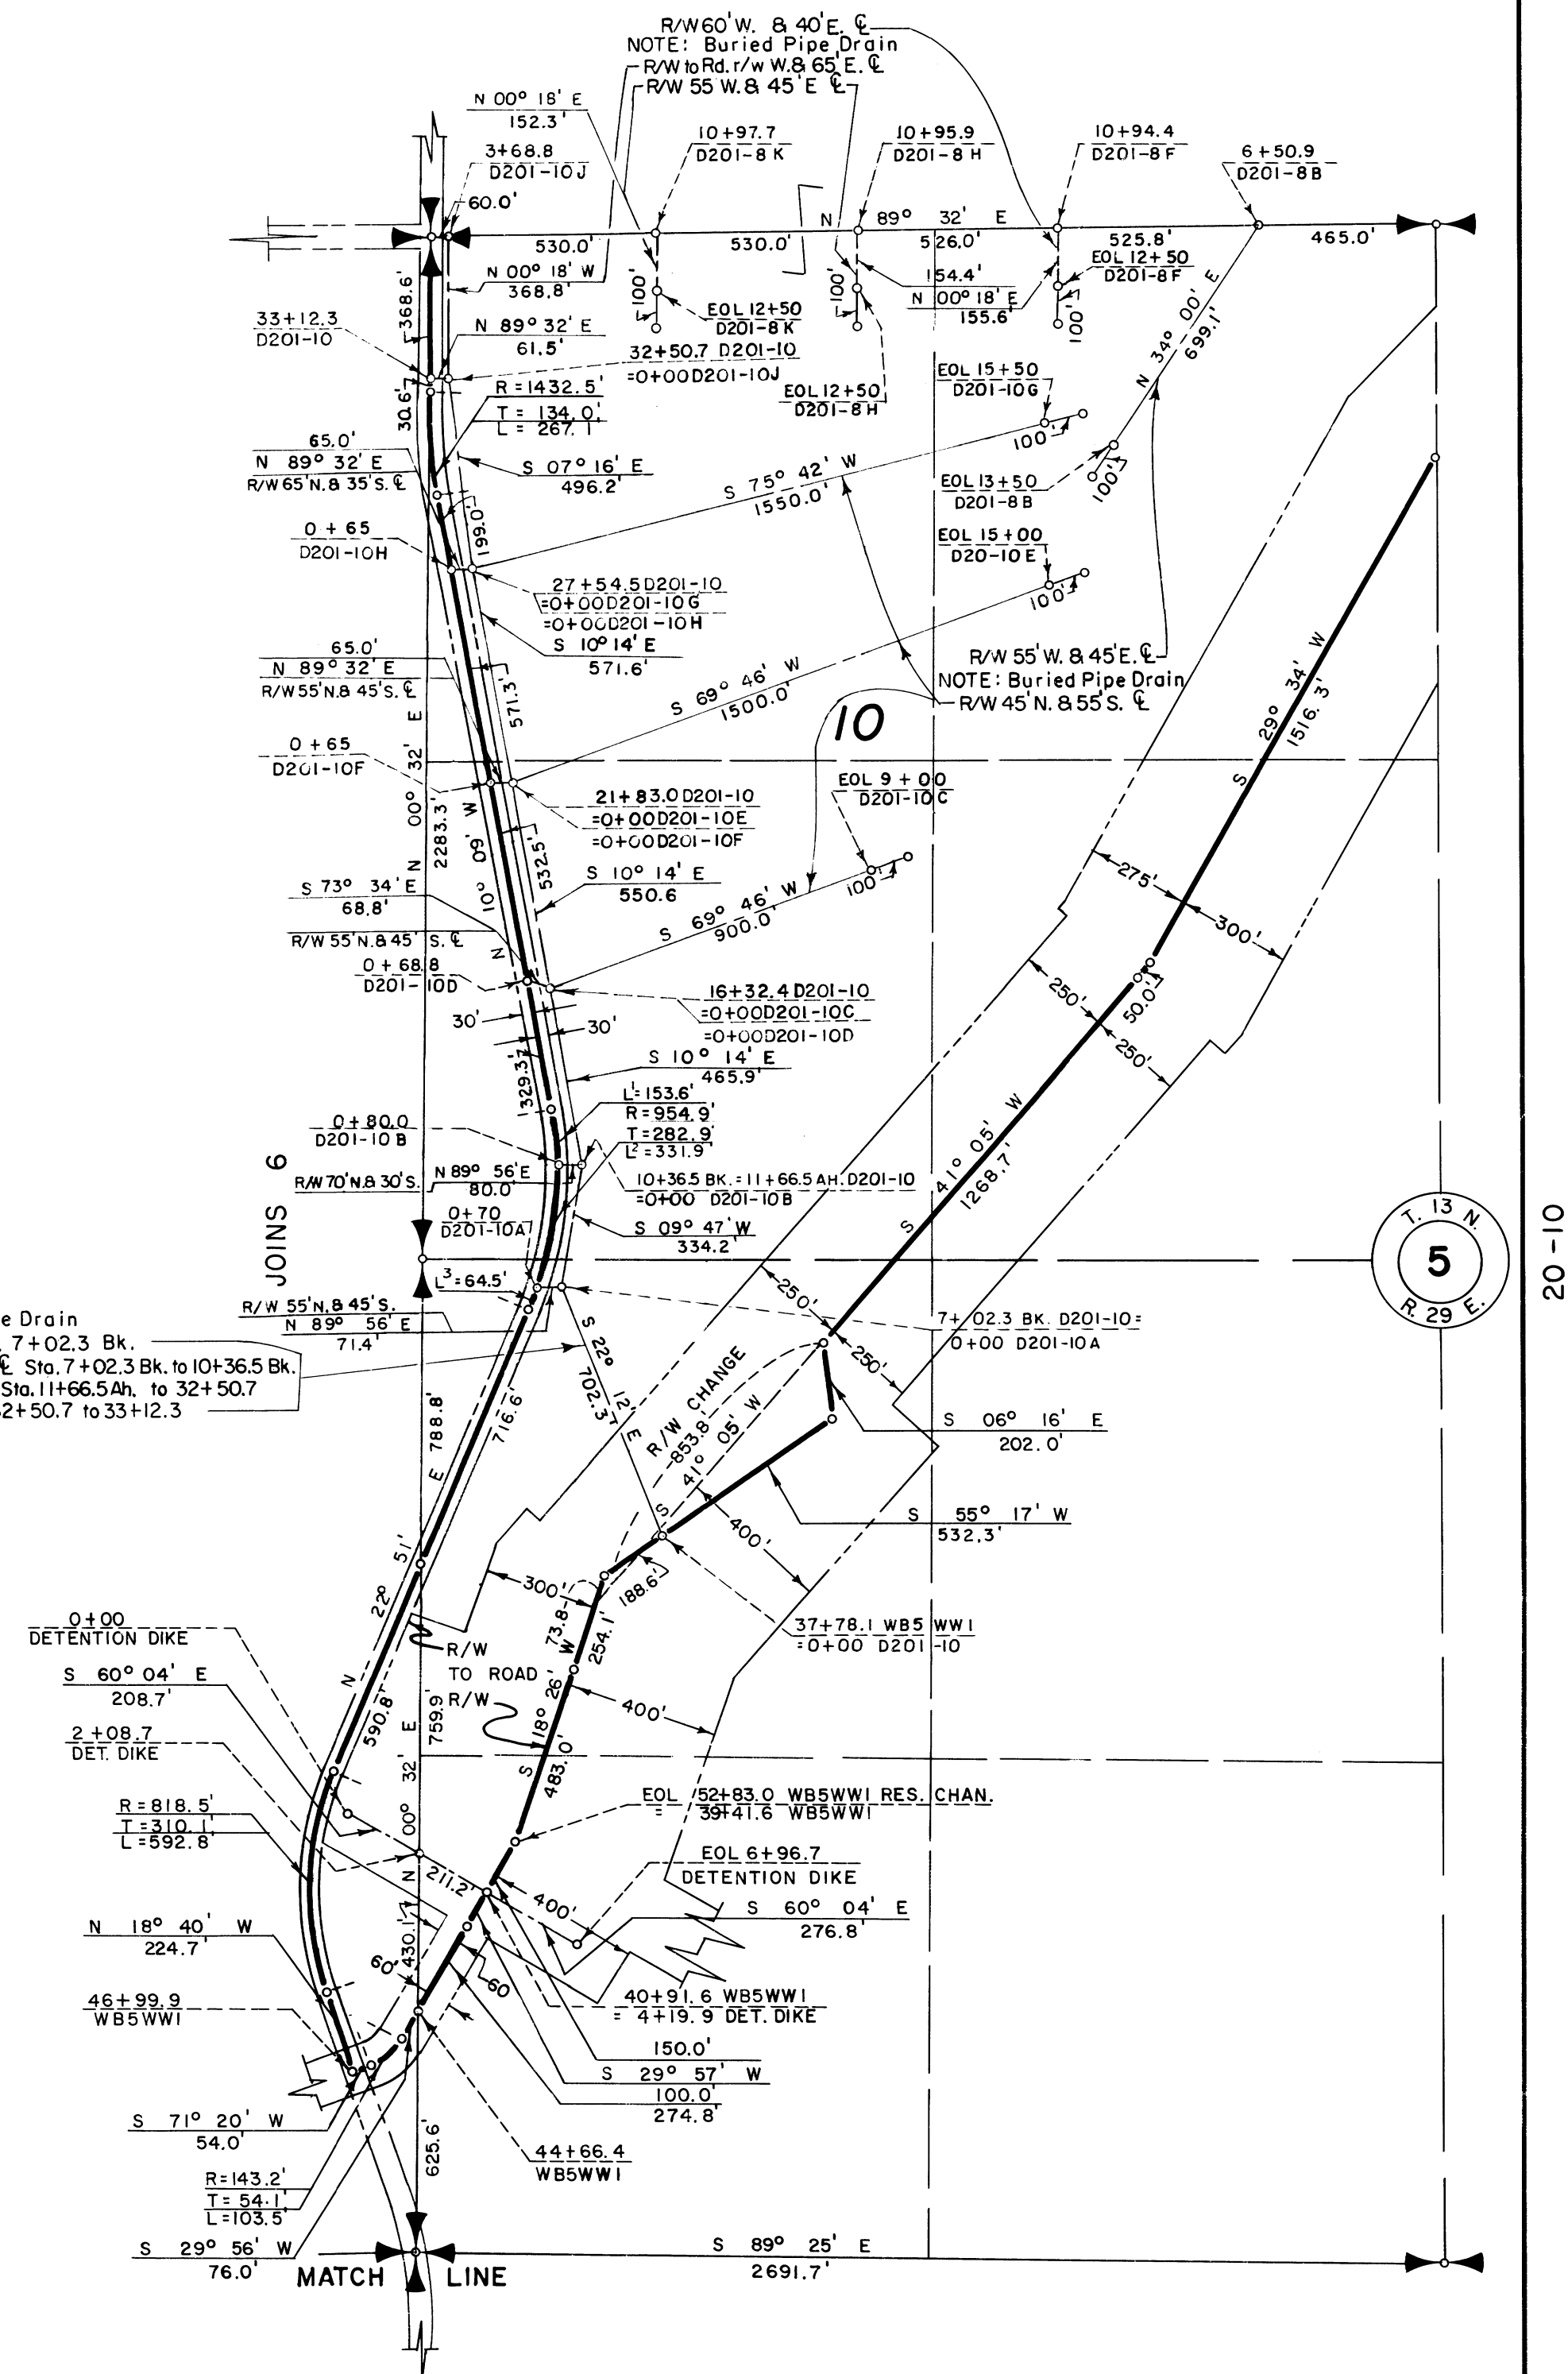

NOTE: Buried Pipe Drain
 R/W 45' W. & 55' E. to Sta. 7+02.3 Bk.
 R/W to Rd. r/w W. & 60' E. to Sta. 7+02.3 Bk. to 10+36.5 Bk.
 R/W to Rd. r/w W. & 70' E. to Sta. 11+66.5 Ah. to 32+50.7
 R/W 55' N. & 45' S. to Sta. 32+50.7 to 33+12.3

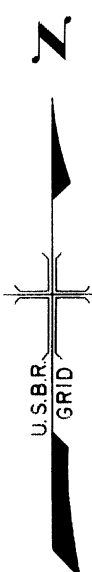

REV. TO 4-16-75	de
REV. TO 12-28-73	de
REV. TO 10-1-63	aps

I certify that this is Sheet
 of Supplemental Sheets
 of the Revision of
 the Final Farm Unit Plat of
 Irrigation Block 201.

Regional Director

DATE _____