


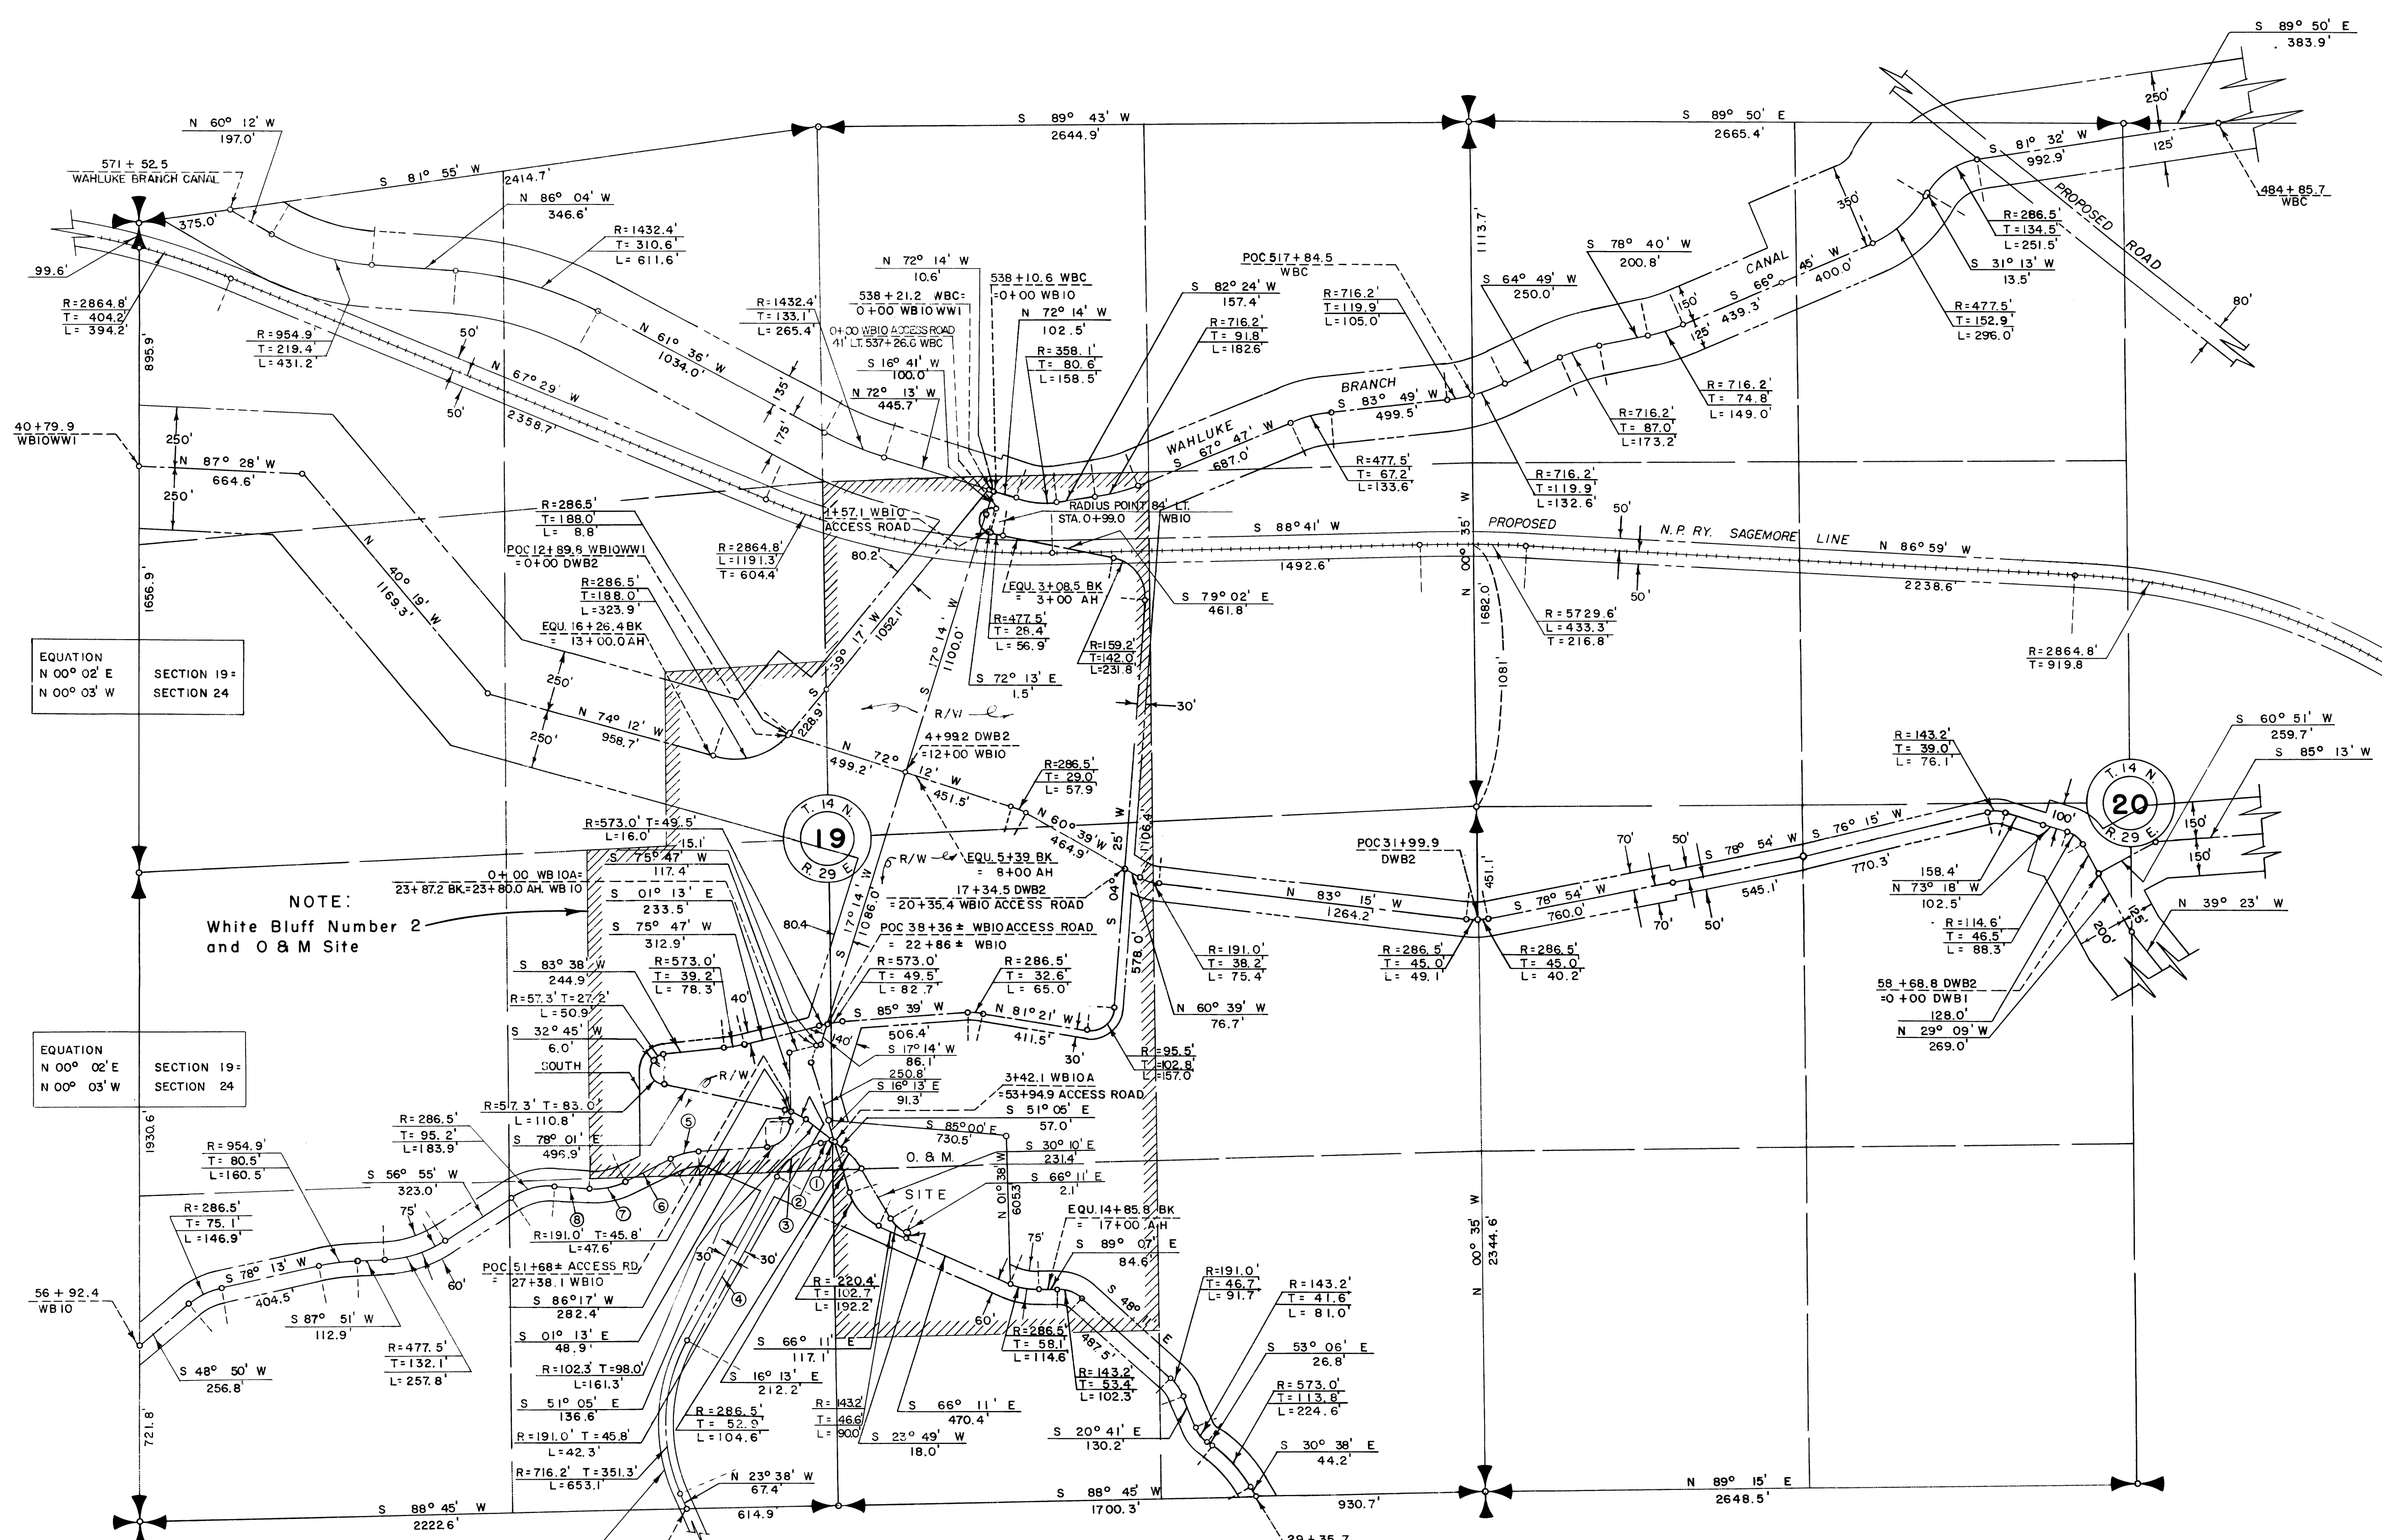

EQUATION
N 00° 02' E
N 00° 03' W


SECTION 19
SECTION 24

EQUATION
N 00° 02' E
N 00° 03' W

SECTION 19
SECTION 24

NOTE:
White Bluff Number 2
and O & M Site


- ① S 51° 05' E
15.9'
- ② N 75° 59' E
48.3'
- ③ R=286.5' T=125.7'
L=236.8'
- ④ N 28° 37' E
758.0'
- ⑤ R=286.5' T=58.7'
L=115.8'
- ⑥ S 63° 07' W
209.1'
- ⑦ R=286.5' T=78.3'
L=152.8'
- ⑧ N 86° 19' W
142.7'

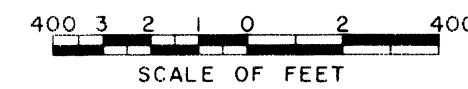

THIS SHEET NOT RECORDED

LEGEND

- ==== Rights of Way for Roads
- ==== Rights of Way for Canals
- ==== Rights of Way for Drains

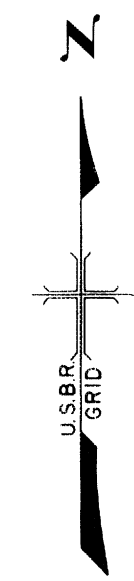

Drawn W.G.L.
Checked P.J.S.
Surveys certified

Chief, Engr. Div.

DATE _____

NOTE: This drawing supersedes
and replaces Drawing No. 10
attached to and filed with Farm
Unit Plat of Irrigation Block
201 as recorded in Franklin
County on _____

Regional Director
DATE _____