



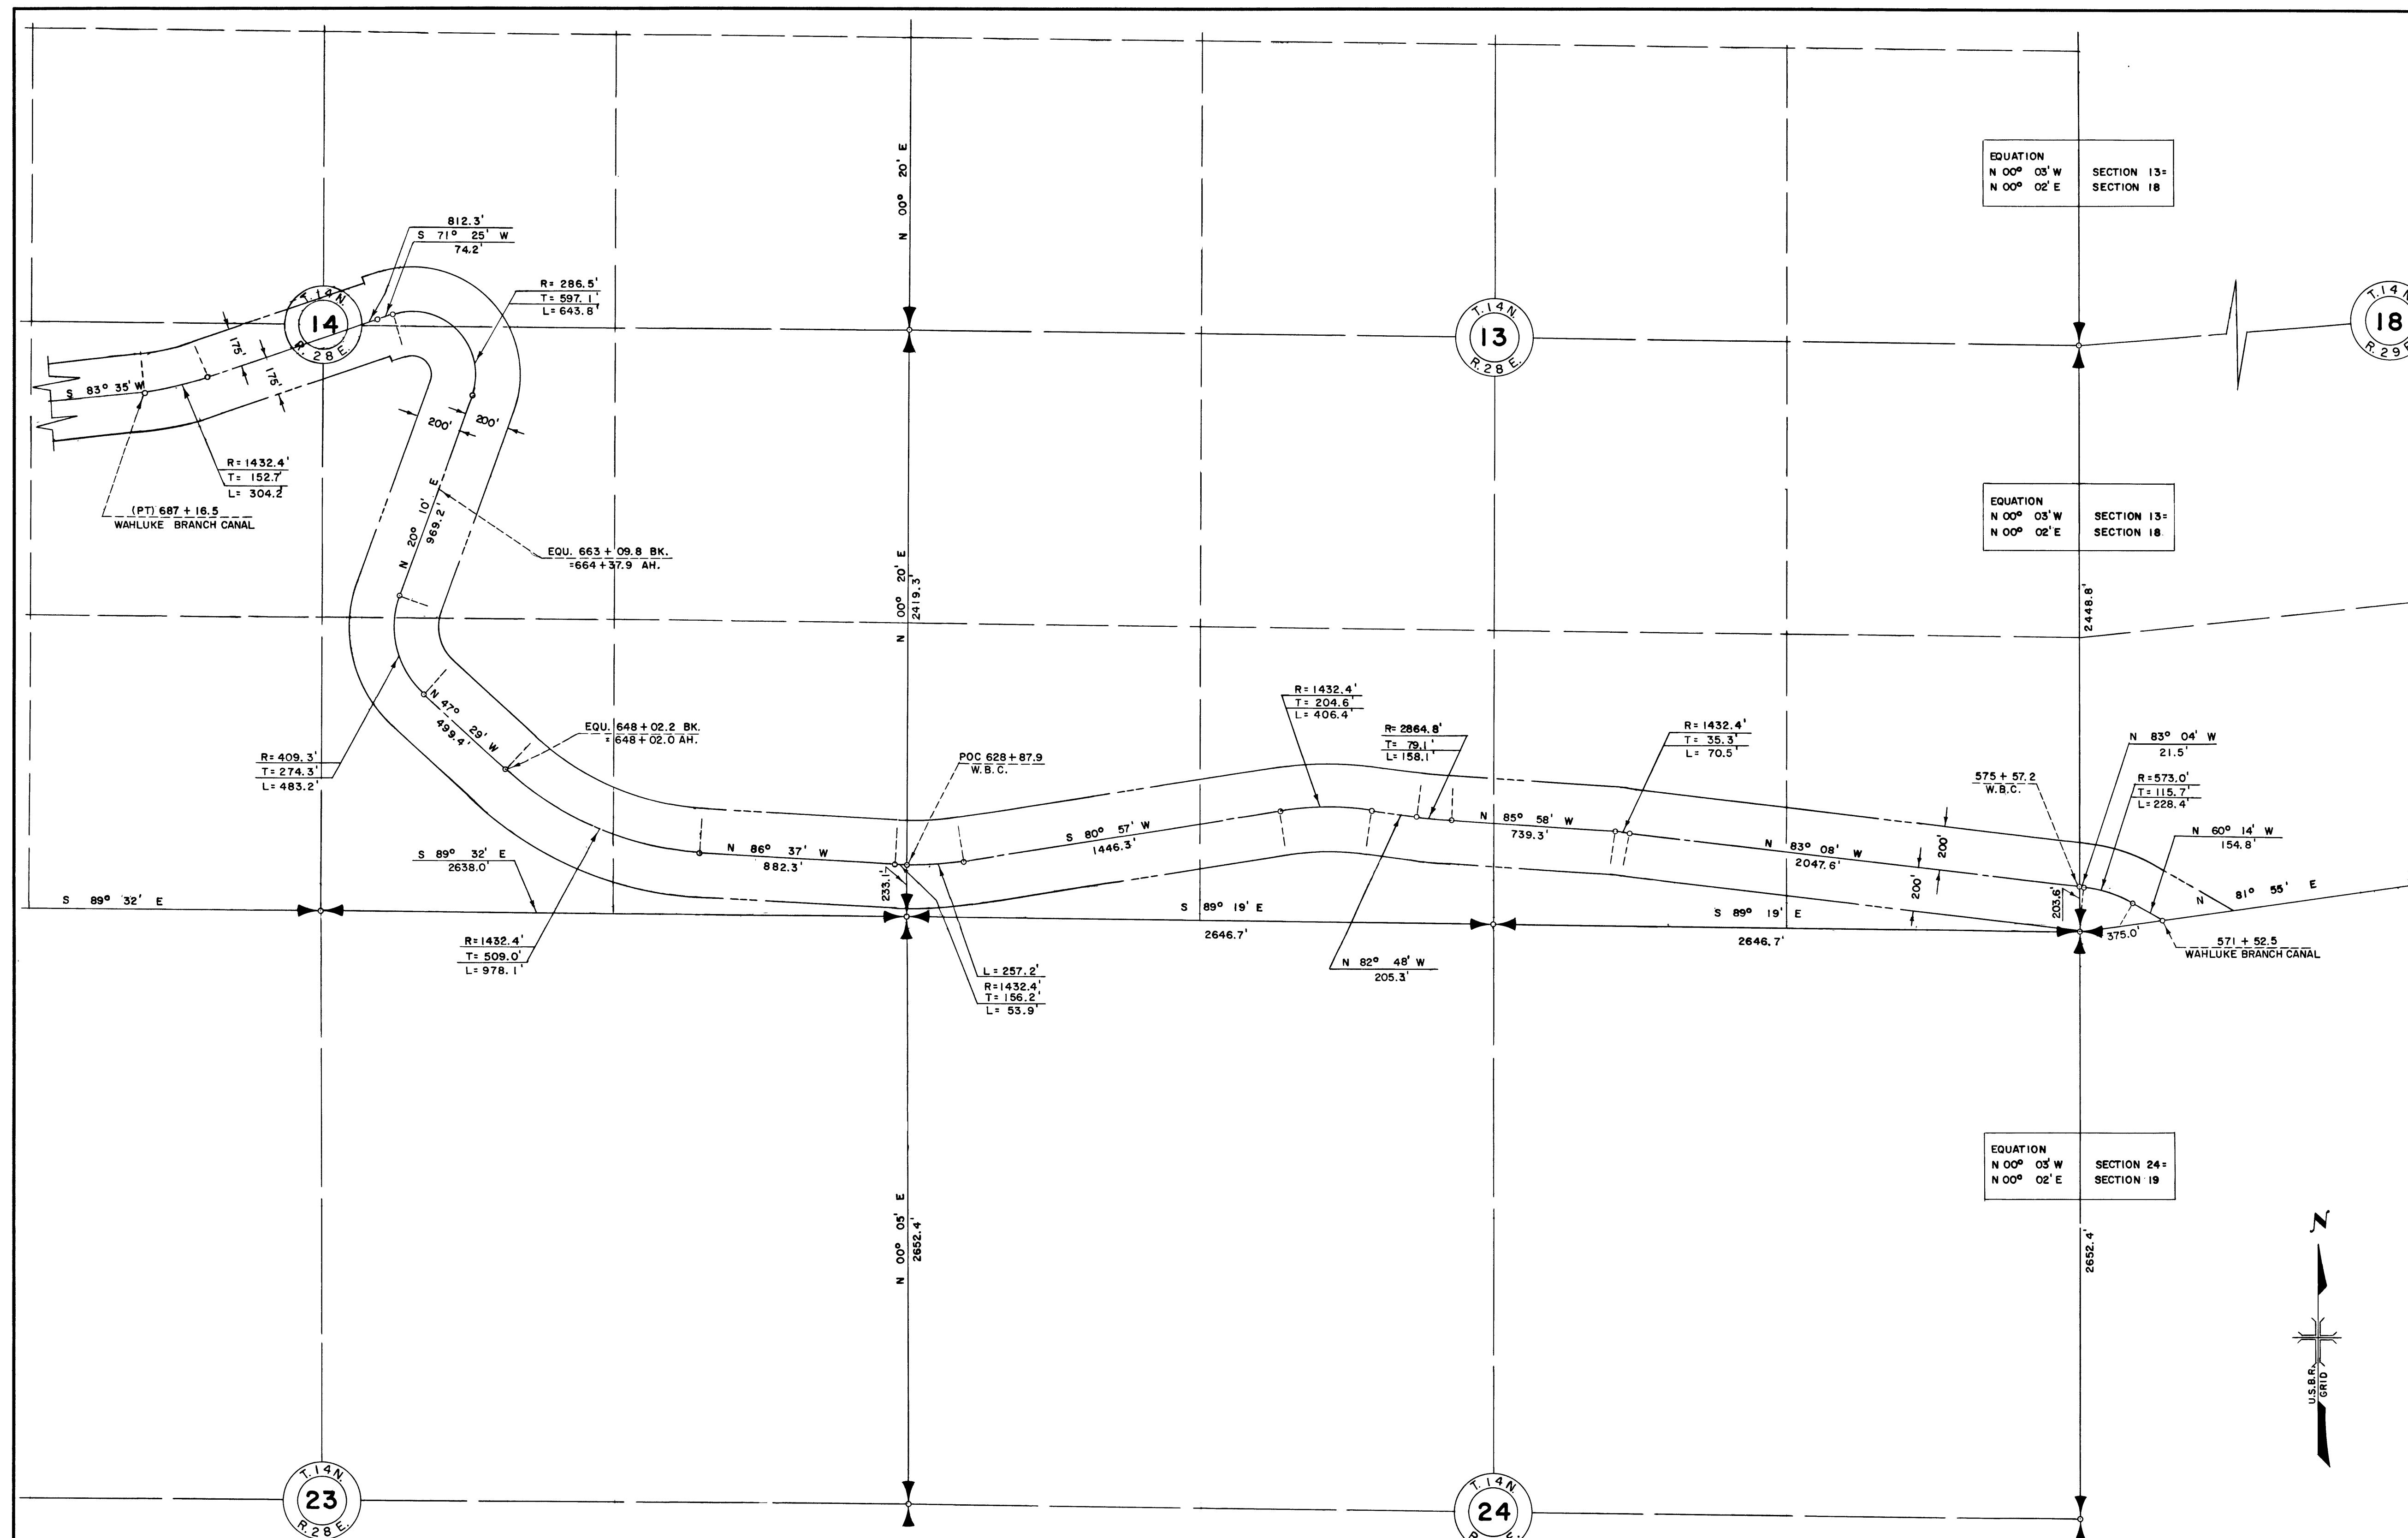

Drawn O.K.O.
 Checked T.R.
 Chief, Engr. Div.
 DATE _____

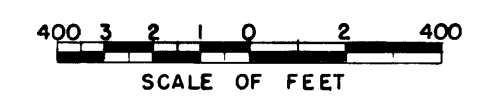

LEGEND
 ——— Rights of Way for Roads
 ——— Rights of Way for Canals
 ——— Rights of Way for Drains

NOTE: Supplemental Data for Right of Way only to be attached to and filed with the Farm Unit Plat of Irrigation Block
 17
 201
 Regional Director
 DATE _____

222-116-

201-10