


NOTE: Buried Pipe Drain R/W

- ① 55' W. & 45' E.
- ② 45' S. & CANAL N.
- ③ 45' S. & 55' N.
- ④ 55' N. & TO RD. S.
- ⑤ 45' N. & 55' S.
- ⑥ TO LAT. W. & 35' E.
- ⑦ 55' N. & 45' S.

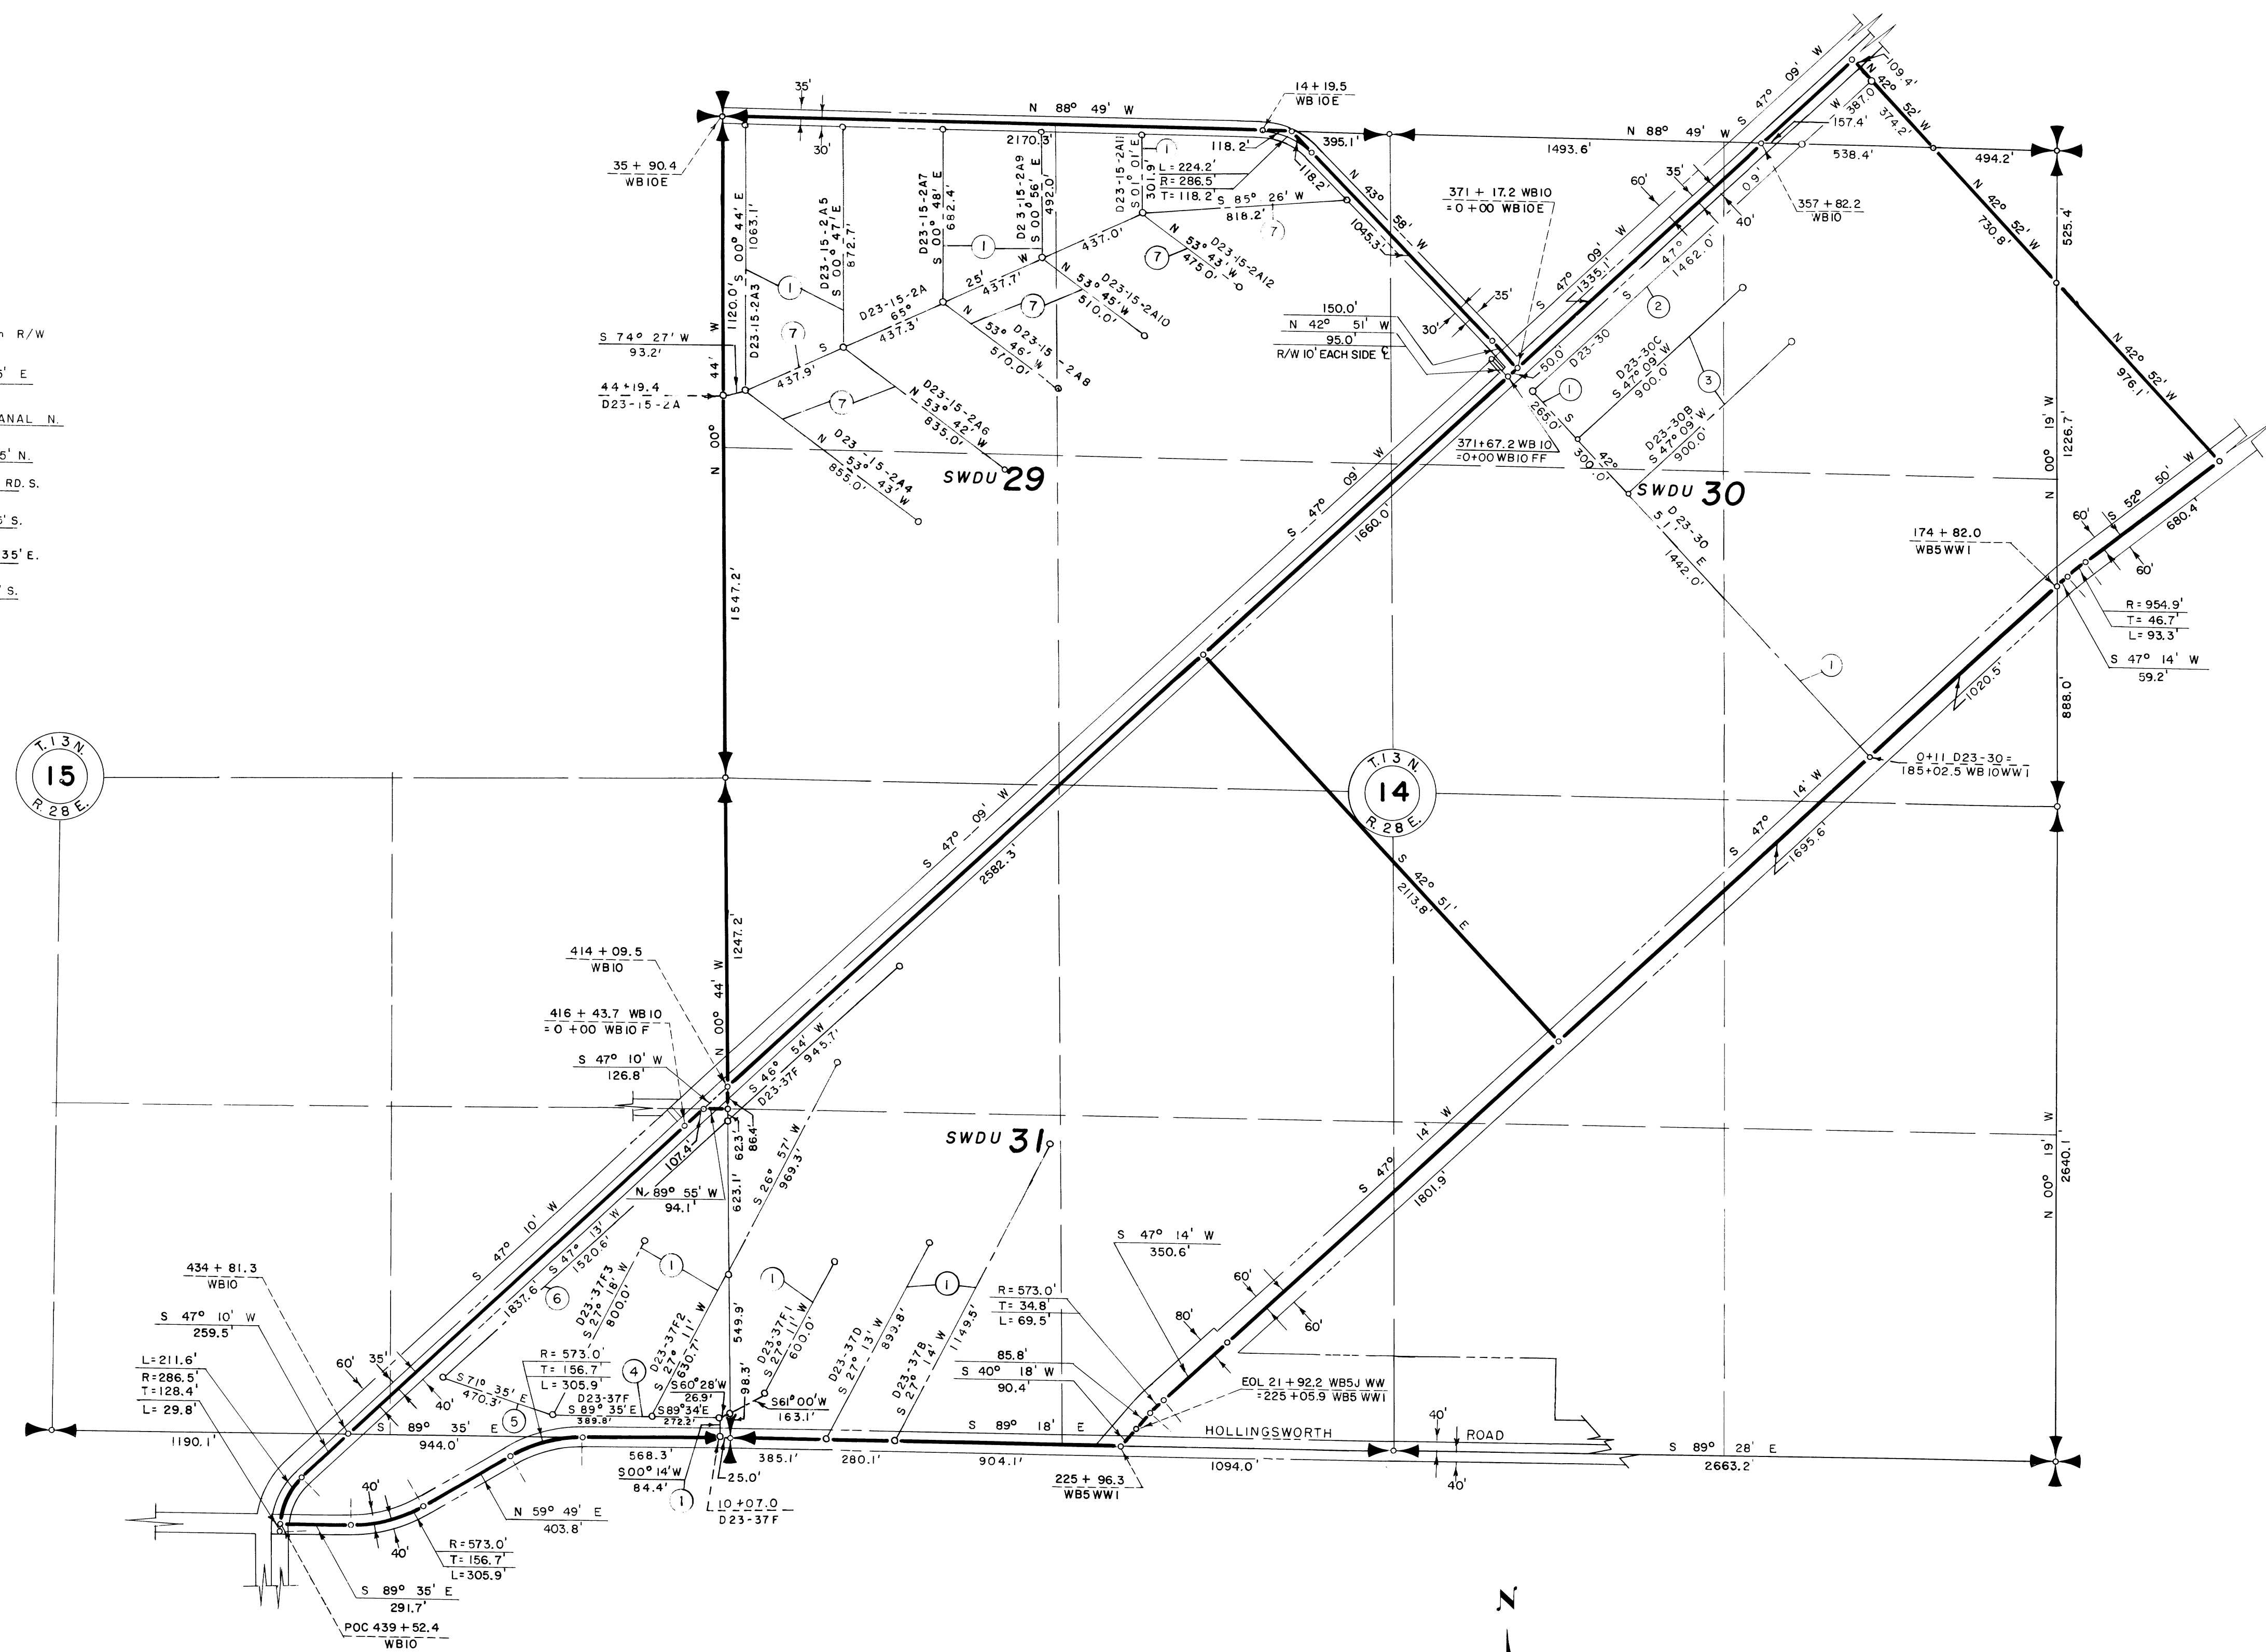

LEGEND


- Boundaries of Farm Units
- ==== Rights of Way for Roads
- ==== Rights of Way for Canals
- ==== Rights of Way for Drains

29 Farm Unit Number

Drawn O.K.O.
 Checked R.E.W.
 Surveys certified
A.J. Davidson
 Chief, Engr. Div.

DATE 6-15-61

400 3 2 1 0 2 400
 SCALE OF FEET

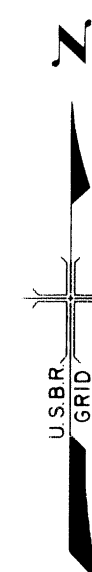

I certify that this is Sheet
 of Supplemental Sheets
 of the Revision
 of the Final Farm Unit Plat
 of Irrigation Block 23.

M.B. Austin
 Regional Director (Adh.)
 DATE 7-11-61

REV. TO 10-1-80	dc
REV. TO 8-7-75	dc

222-116-32190-13