


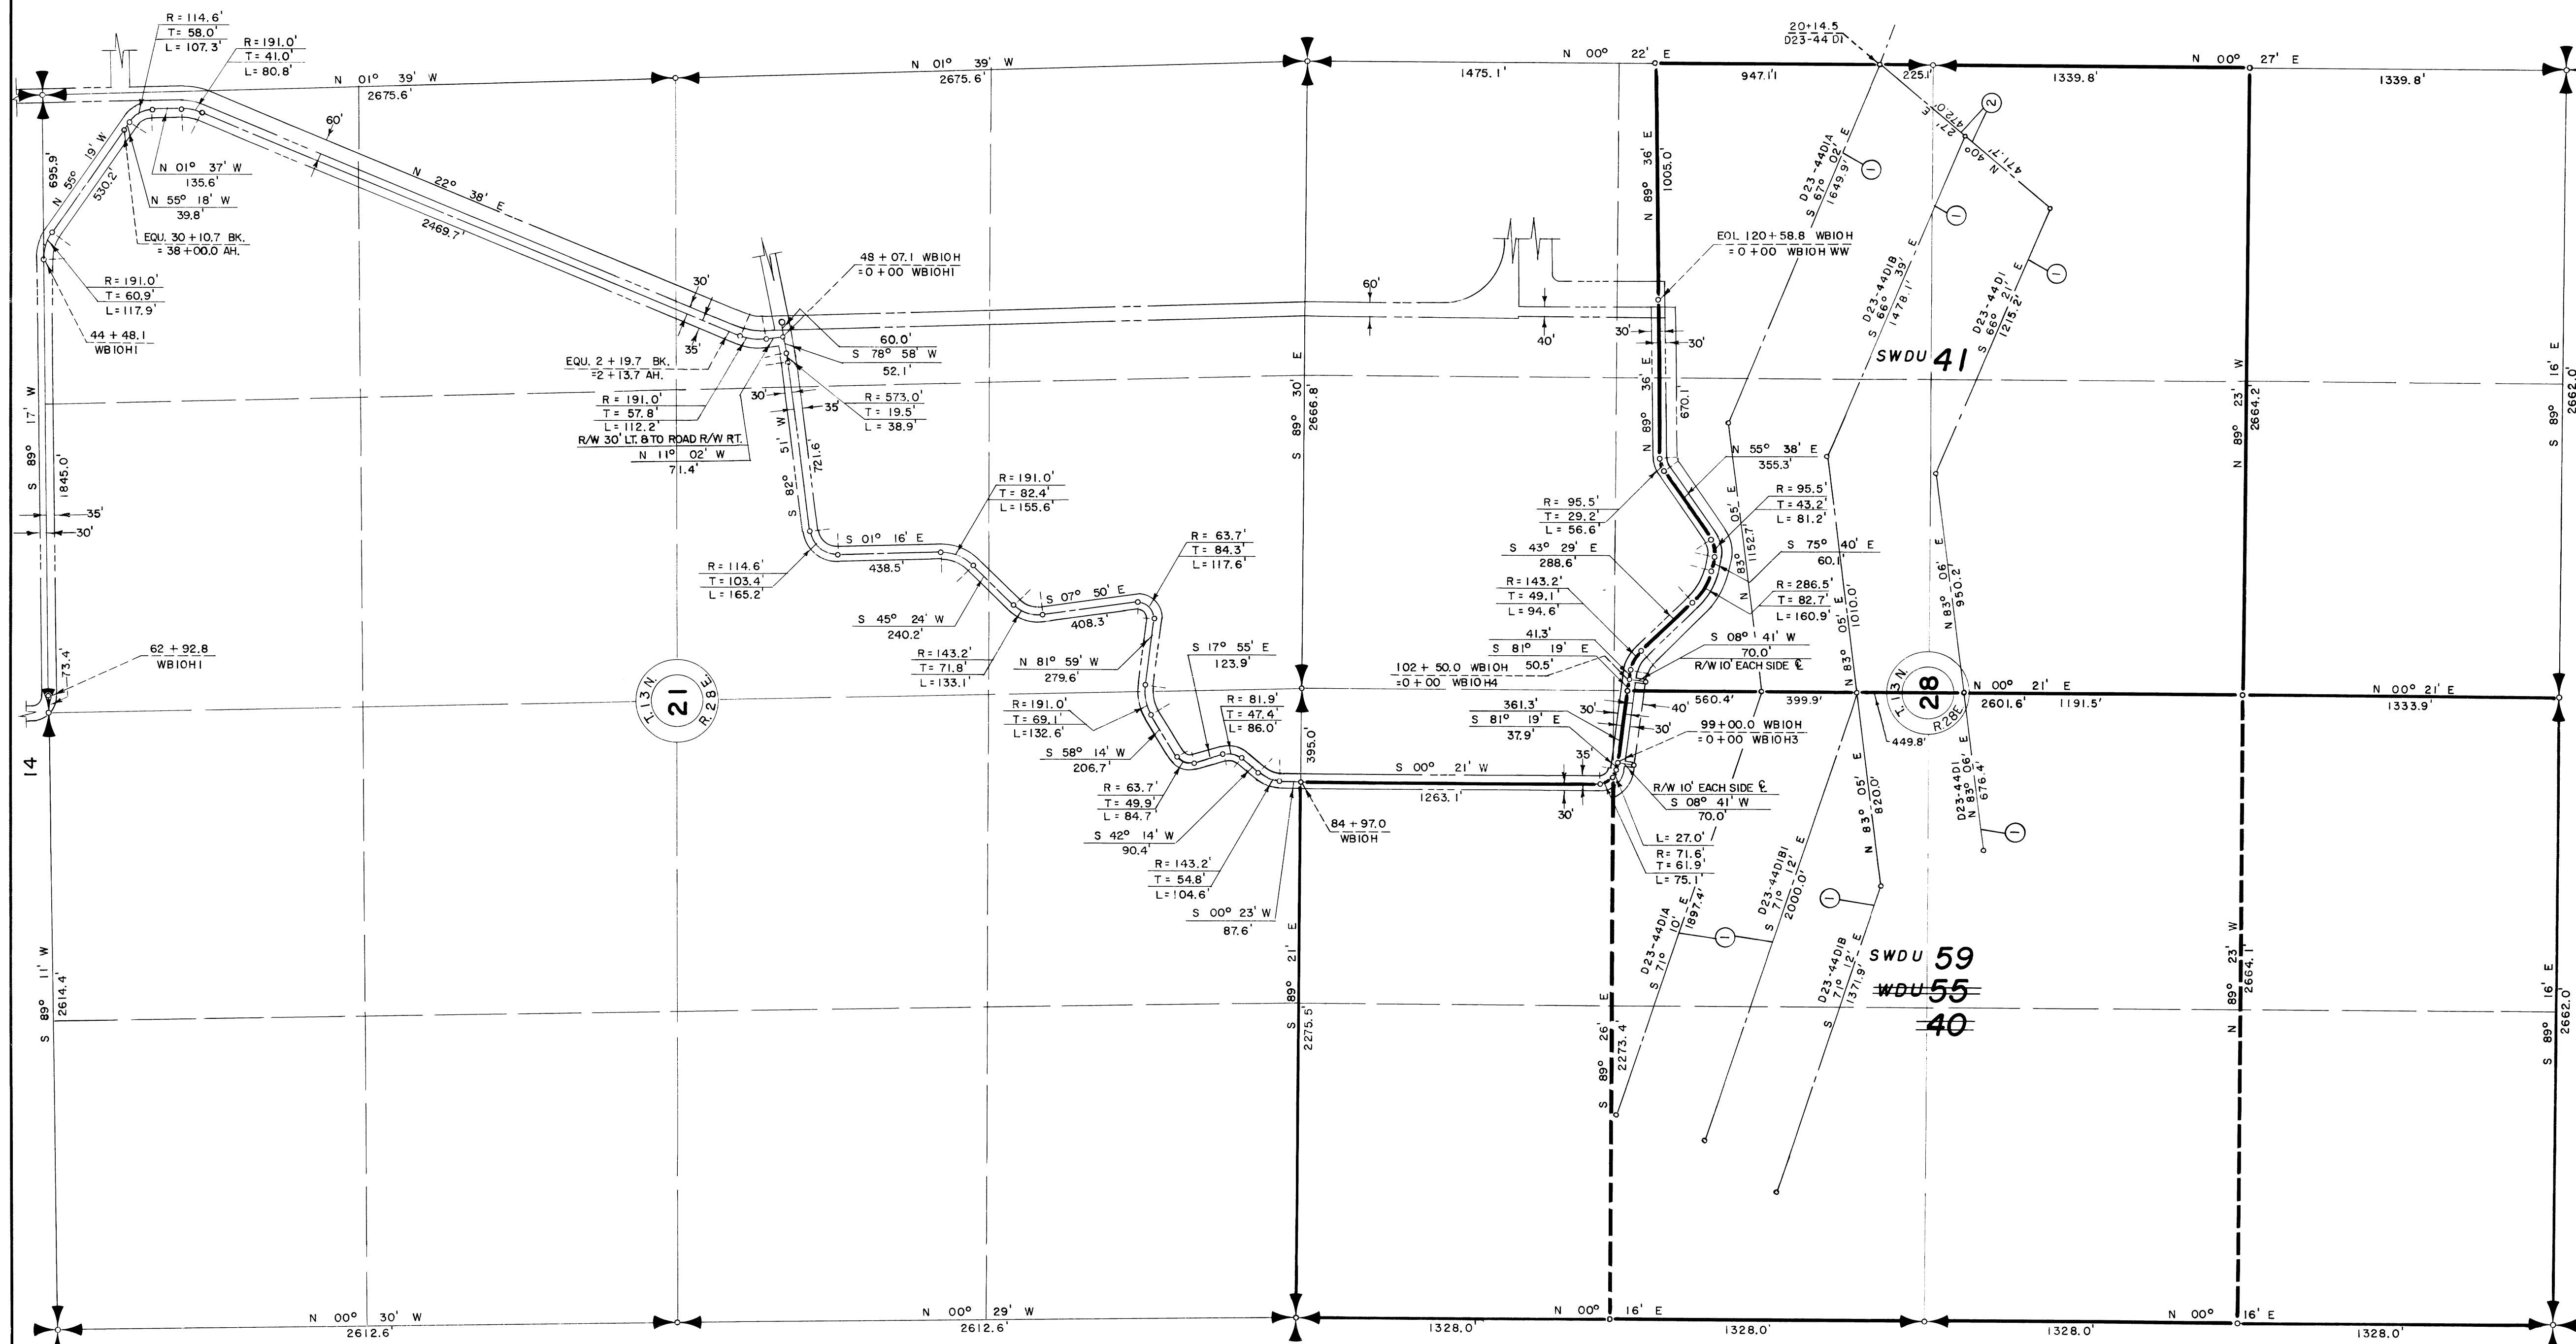

NOTE: Buried Pipe Drain R/W

- ① 45' N. & 55' S.
② 45' W. & 55' E.


LEGEND

- ———○ Boundaries of Units
——— Rights of Way for Roads
——— Rights of Way for Canals
——— Rights of Way for Drains
——— Former Boundary

40

Unit Number

400 3 2 1 0 2 400
SCALE OF FEET

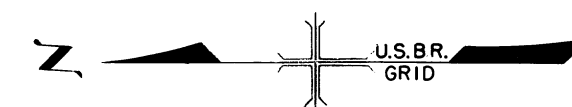

Drawn O.K.O.
Checked R.E.W.
Surveys certified

A.J. Davidson
Chief, Engr. Div.

DATE 6-15-61

REV. TO 12-31-84	<u>de</u>
REV. TO 9-1-65	<u>Bm</u>
REV. TO 9-1-64	<u>Bm</u>

I certify that this is Sheet
10 of 14 Supplemental Sheets
of the Revision
of the Final Farm Unit Plat
of Irrigation Block 23.

M.B. Austin
Regional Director
DATE 7-11-61

222-116-32190-15