


COLUMBIA BASIN PROJECT - IRRIGATION BLOCK 3
WALLA WALLA COUNTY, WASHINGTON

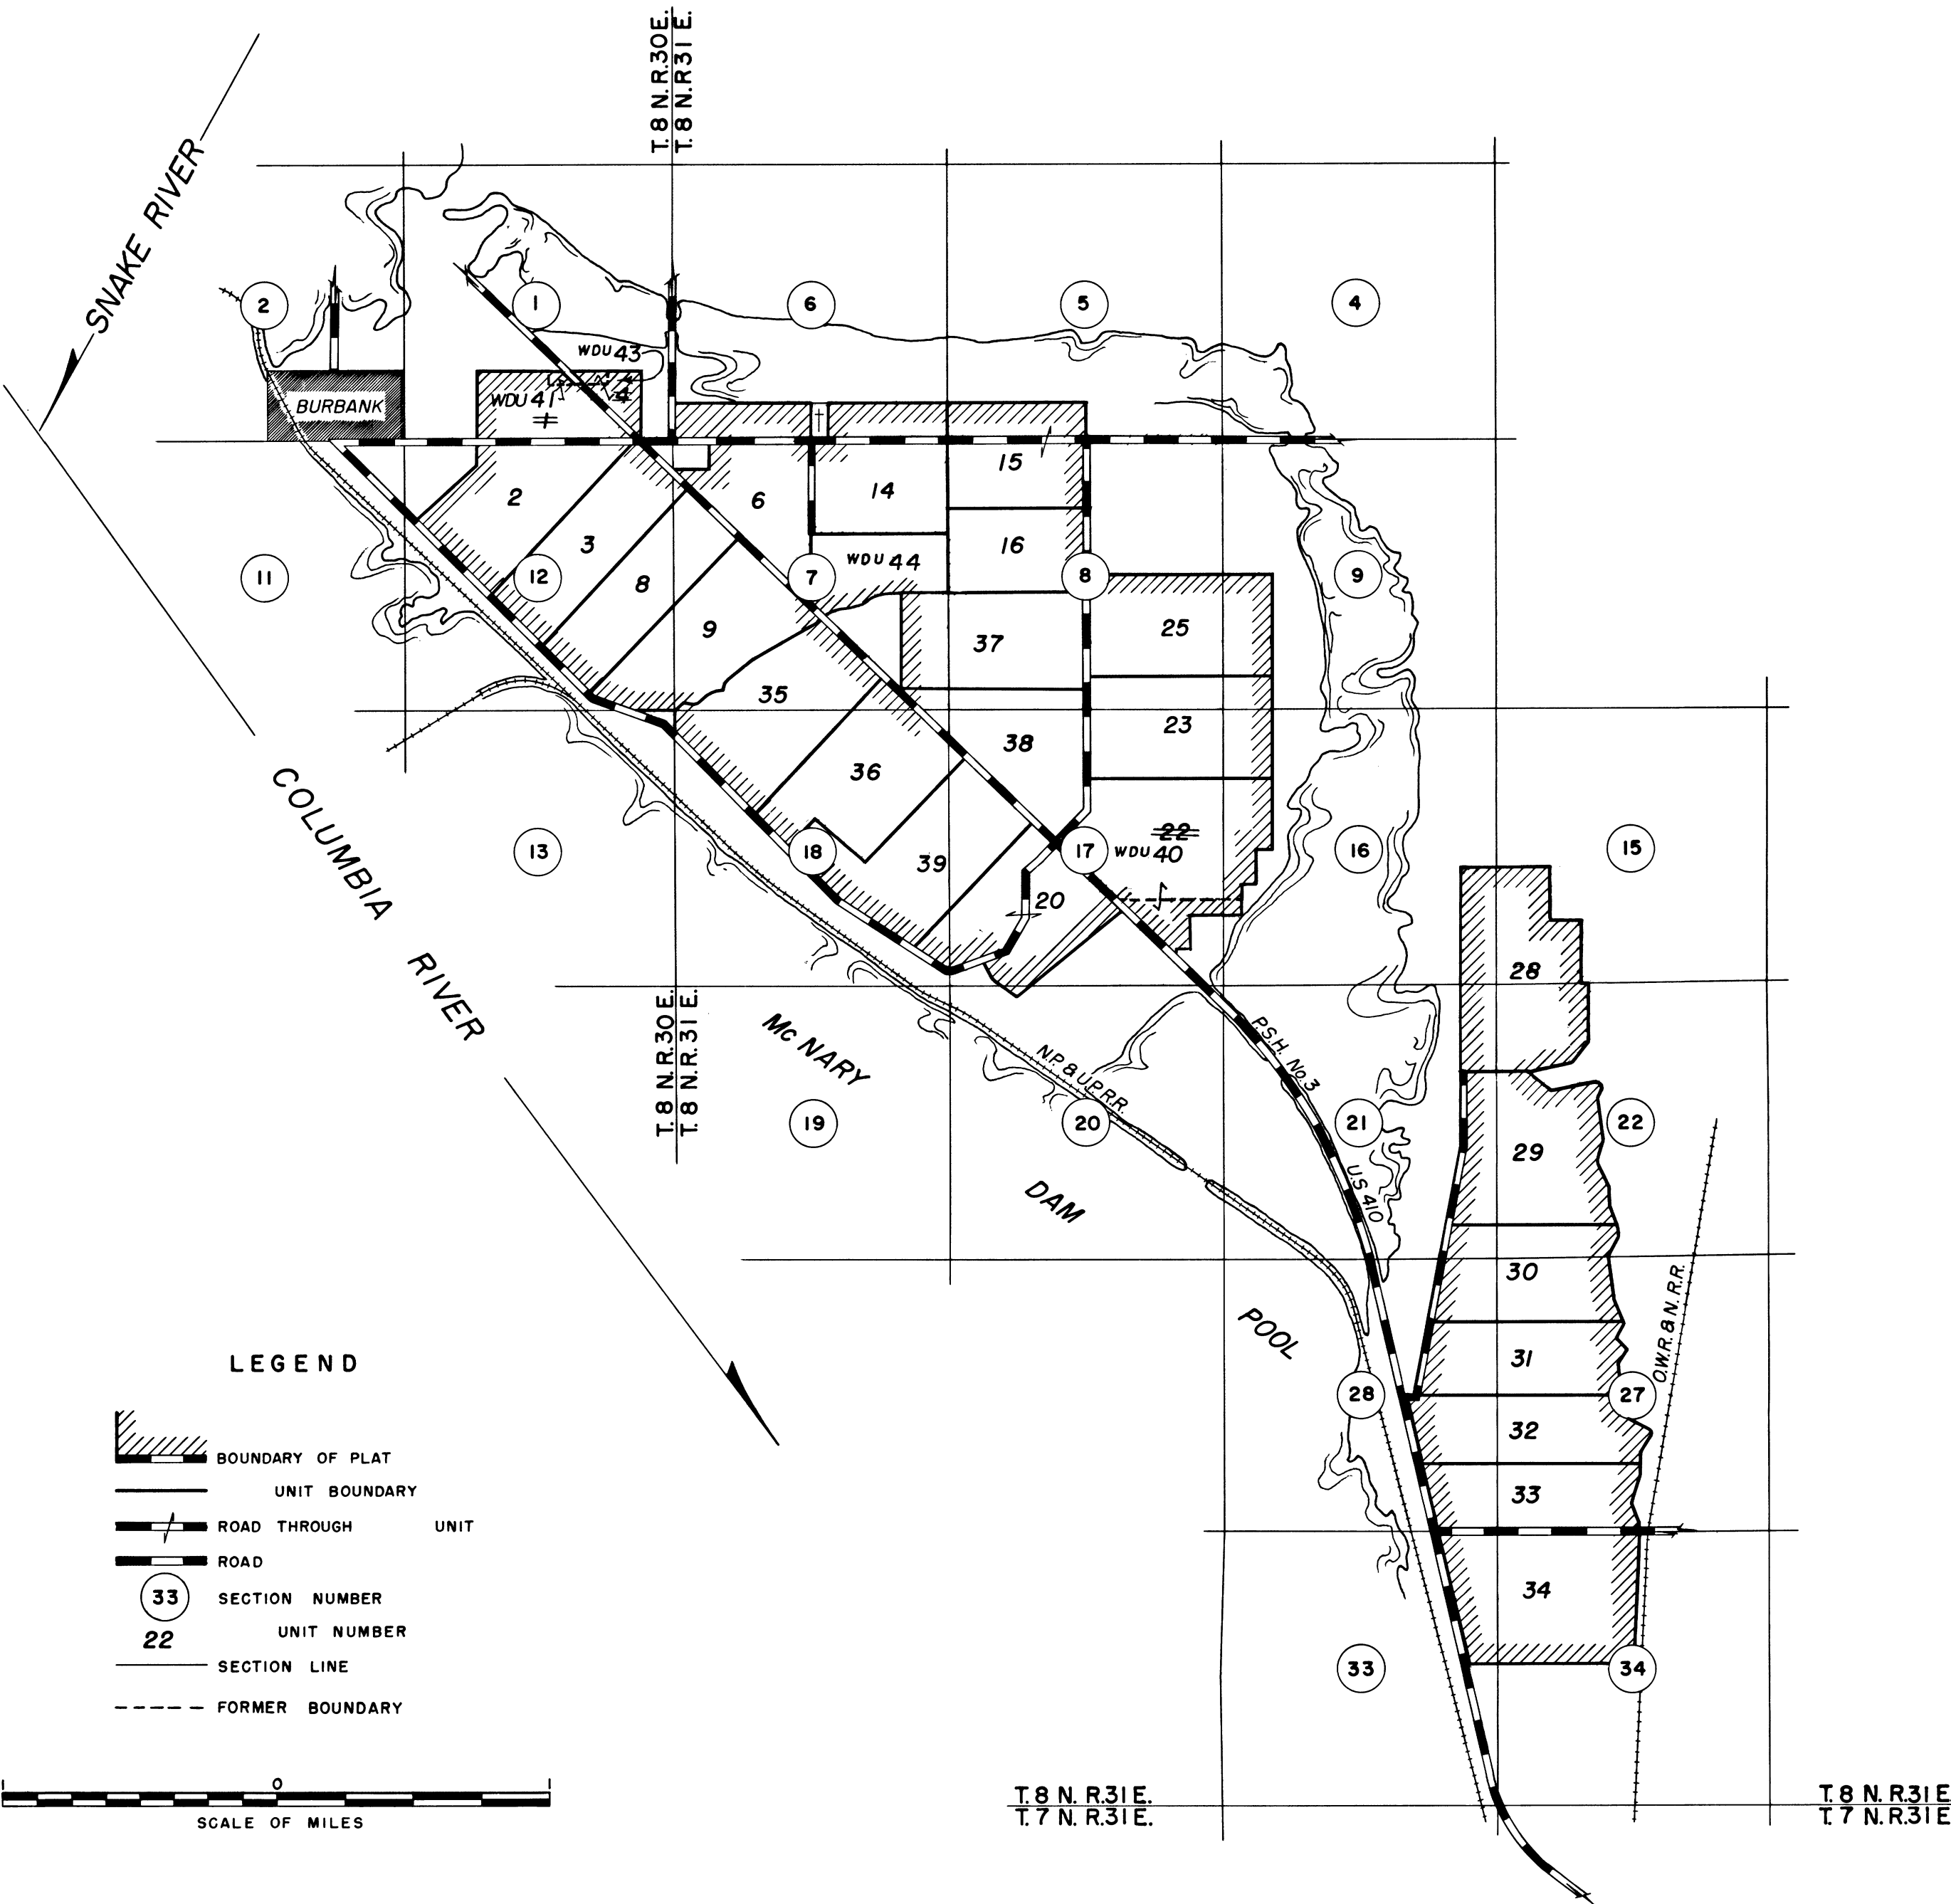

THIS SHEET NOT RECORDED

Drawn H.M.R.
Checked R.E.W.
Surveys Certified
A.J. Davidson
Chief, Engr. Div.
DATE 6-13-61

REV. TO 7-31-68	
REV. TO 7-29-66	<u>C.M.</u>
REV. TO 9-1-65	<u>B.M.</u>
REV. TO 9-1-64	<u>S.M.</u>

I certify that this is Sheet
1 of 2 General Map Sheets
of the Third Revision of
the Final Farm Unit Plat for
Irrigation Block 3 showing
the farm unit boundaries and
a tabulation of the acreages
by land classes in each farm
unit.
M.B. Austin
Regional Director (Act)
DATE 7-28-61