



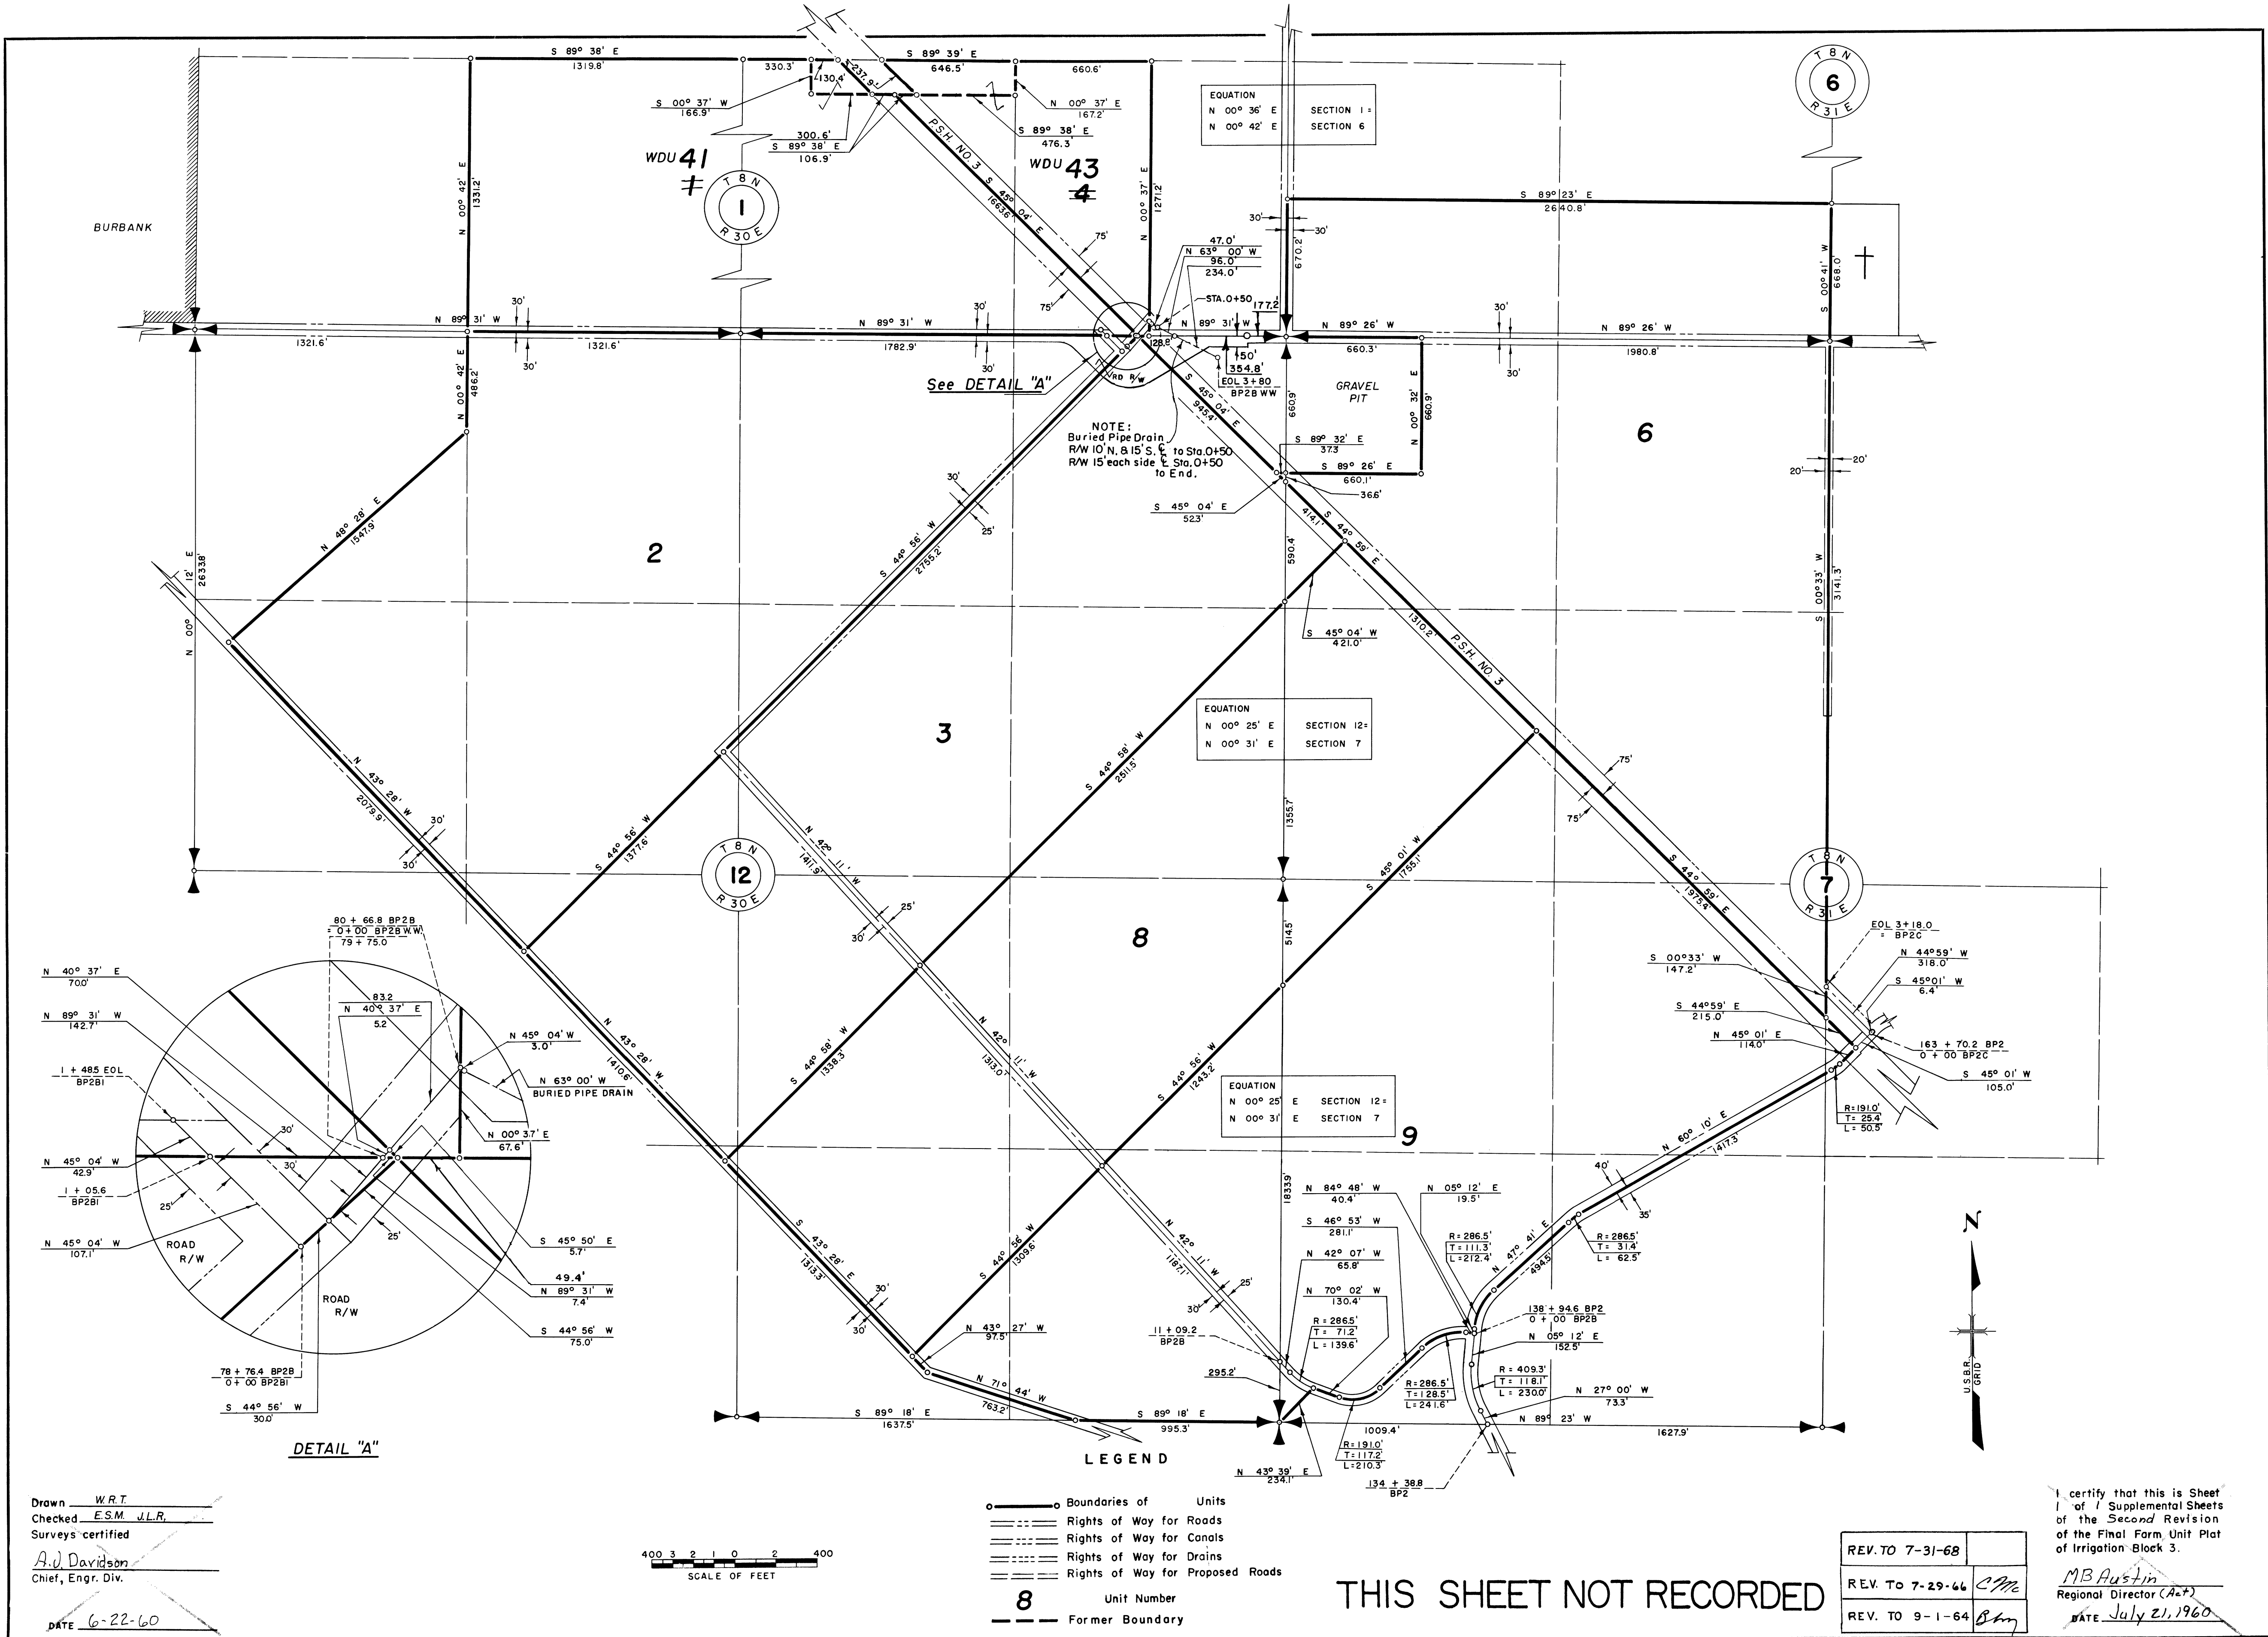

Drawn W.R.T.  
Checked E.S.M. J.L.R.  
Surveys certified  
A.V. Davidson  
Chief, Engr. Div.  
DATE 6-22-60

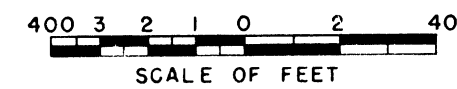

- 8
- Boundaries of Units
  - Rights of Way for Roads
  - Rights of Way for Canals
  - Rights of Way for Drains
  - Rights of Way for Proposed Roads
  - Unit Number
  - Former Boundary

THIS SHEET NOT RECORDED

|                 |            |
|-----------------|------------|
| REV. TO 7-31-68 |            |
| REV. TO 7-29-66 | <i>CM</i>  |
| REV. TO 9-1-64  | <i>Stm</i> |

I certify that this is Sheet  
1 of 1 Supplemental Sheets  
of the Second Revision  
of the Final Farm Unit Plat  
of Irrigation Block 3.  
MB Austin  
Regional Director (Asst)  
DATE July 21, 1960