



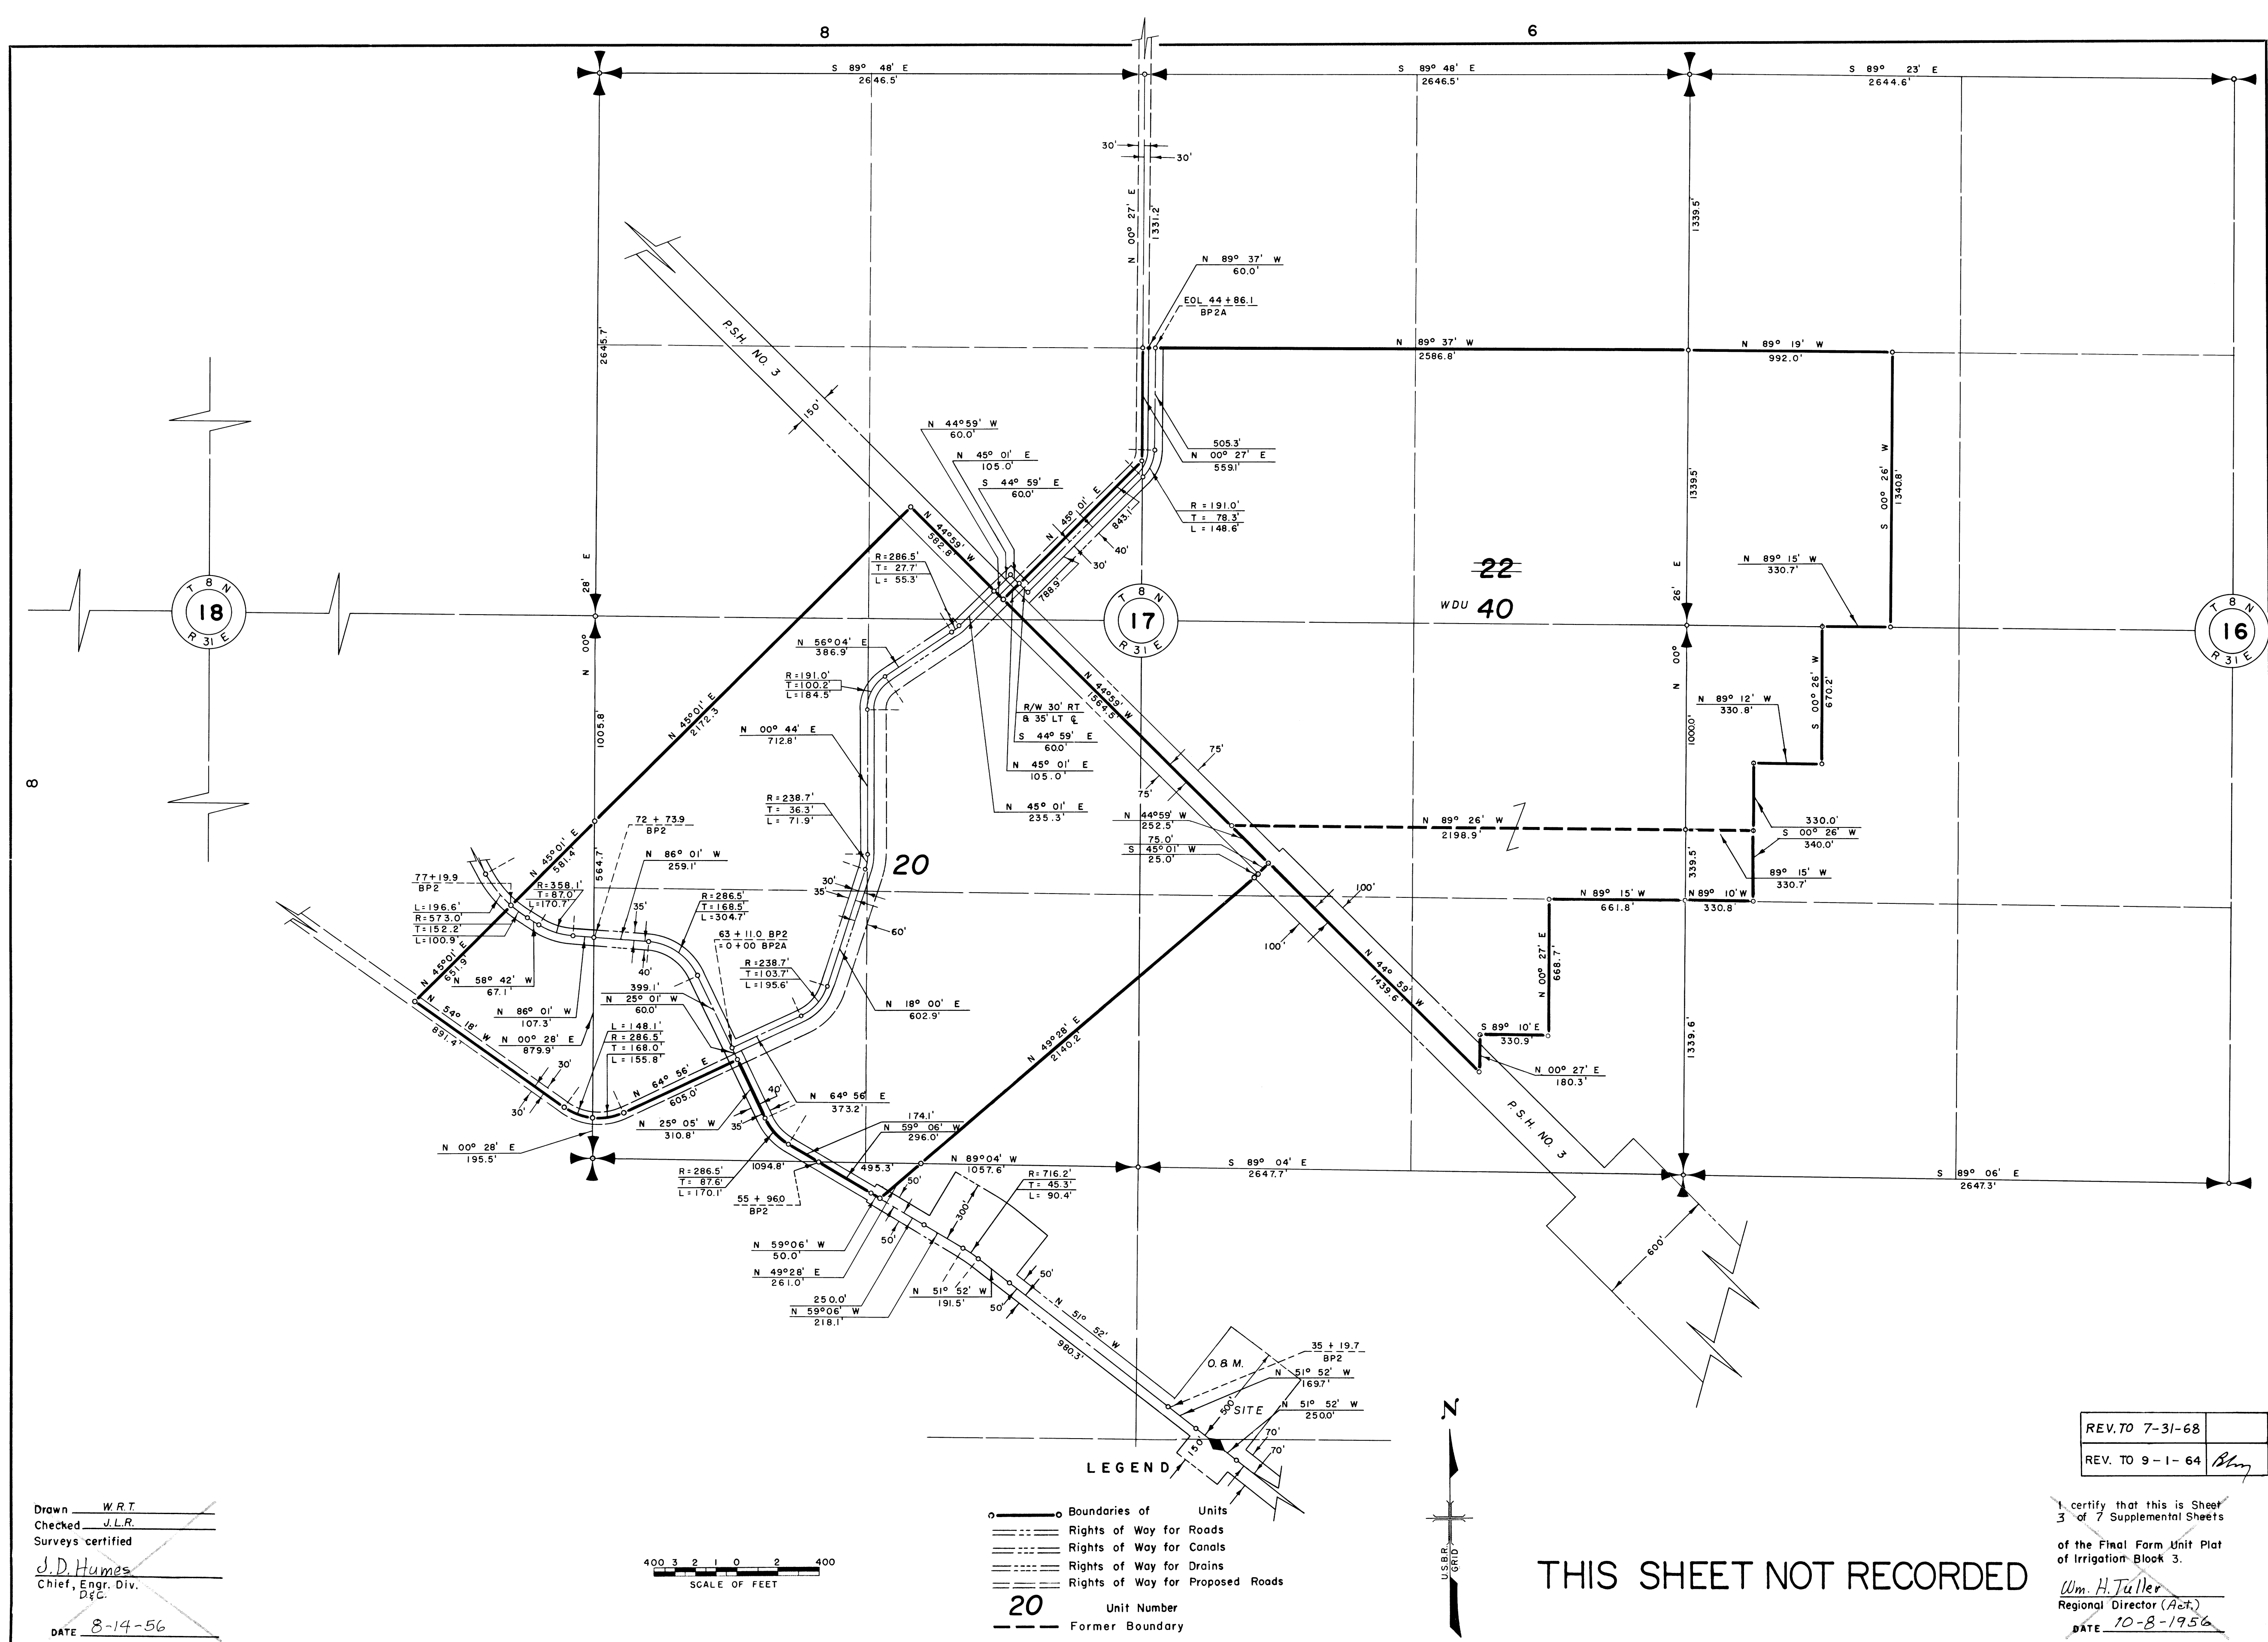

Drawn W.R.T.
Checked J.L.R.
Surveys certified
J.D. Humes
Chief, Engr. Div.
D&C.
DATE 8-14-56

400 3 2 1 0 2 400
SCALE OF FEET

LEGEND
—○— Boundaries of Units
--- Rights of Way for Roads
--- Rights of Way for Canals
--- Rights of Way for Drains
--- Rights of Way for Proposed Roads
20 Unit Number
--- Former Boundary

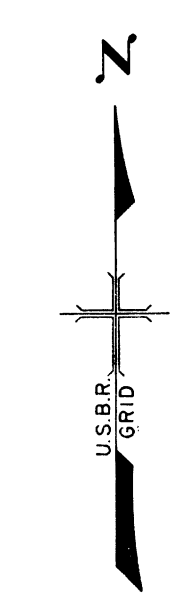

THIS SHEET NOT RECORDED

REV. TO 7-31-68	
REV. TO 9-1-64	<i>Blm</i>

I certify that this is Sheet
3 of 7 Supplemental Sheets
of the Final Form Unit Plat
of Irrigation Block 3.
Wm. H. Tuller
Regional Director (Act.)
DATE 10-8-1956

222-116-27883-7