


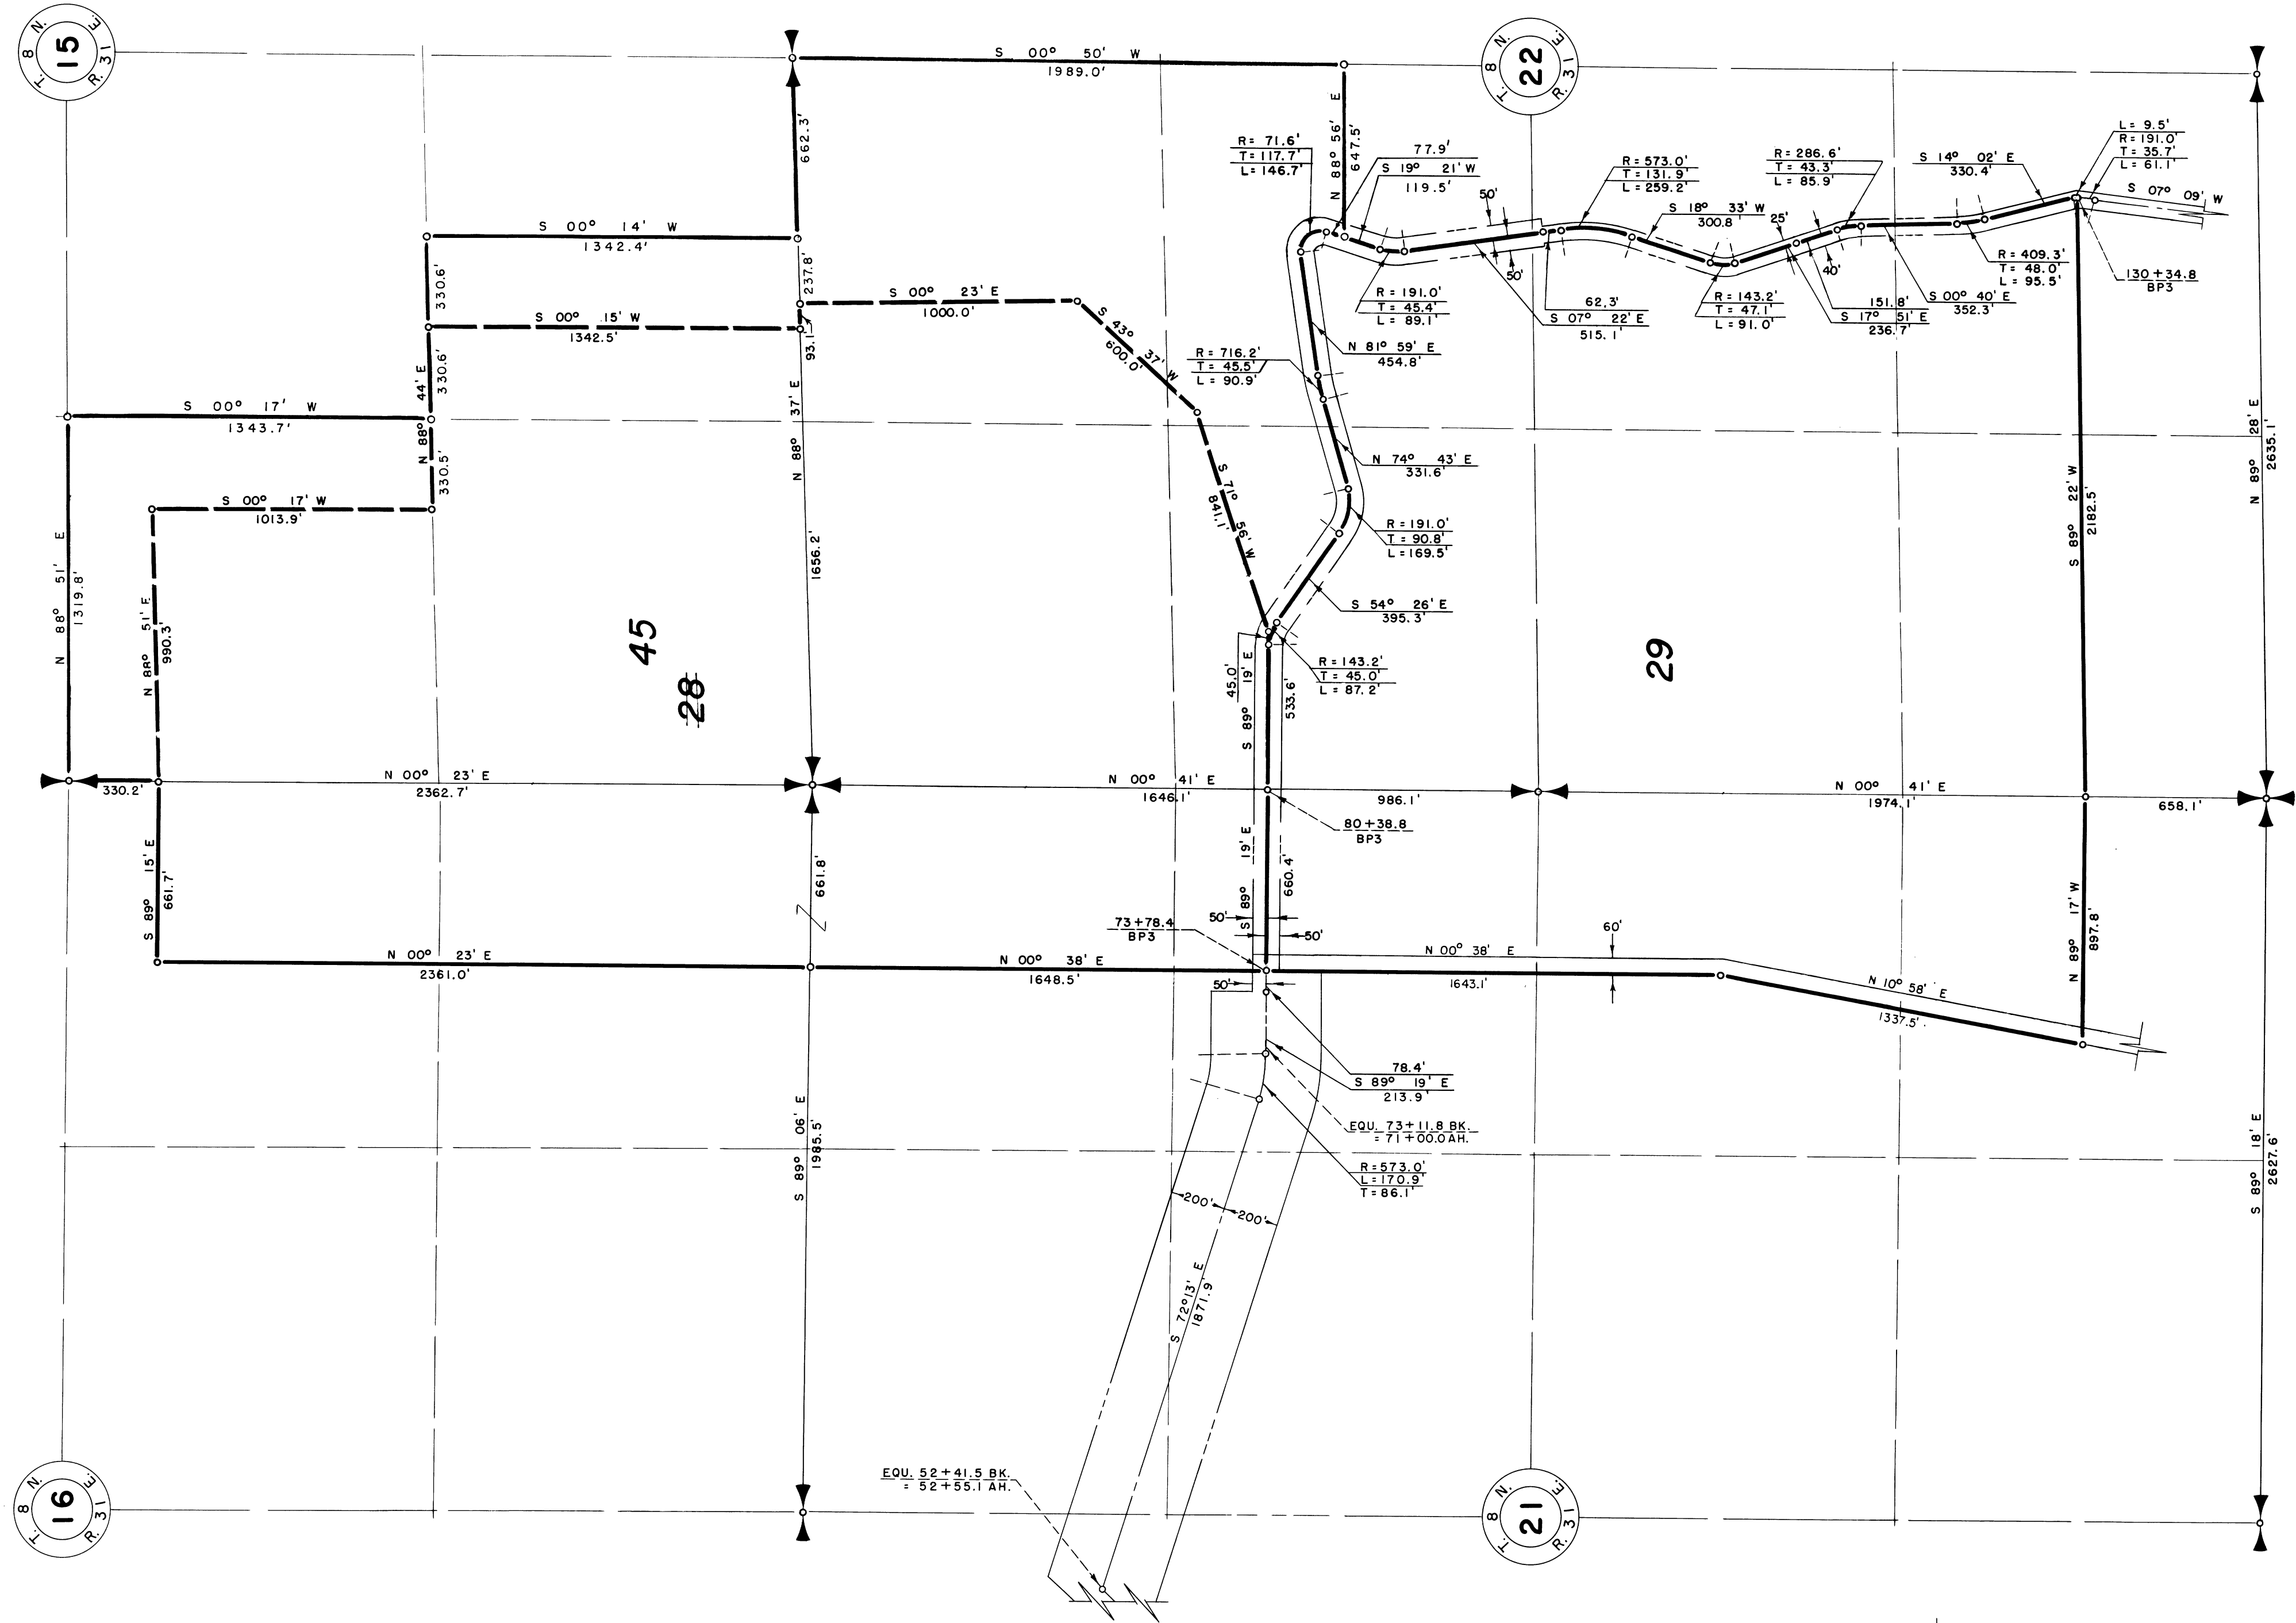

10

Drawn O.K.O.
 Checked R.E.W. J.L.R.
 Surveys certified
J.D. Humes
 Chief, ~~Eng.~~ Div.
 of D.&C.
 DATE 8-14-1956


400 3 2 1 0 2 400
 SCALE OF FEET

LEGEND

- ——— ○ Boundaries of Units
- ==== Rights of Way for Roads
- ==== Rights of Way for Canals
- ==== Rights of Way for Drains
- ==== Rights of Way for Proposed Roads

29 Unit Number

--- Former Boundary of Unit

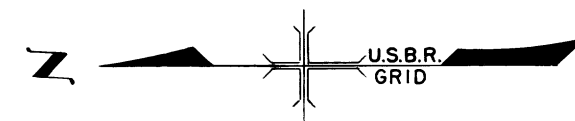

I certify that this is Sheet
 5 of 7 Supplemental Sheets
 of the ~~Revision~~ of the Final Farm Unit Plat
 of Irrigation Block 3.
Wm. H. Tuller
 Regional Director (Act.)
 DATE 10-8-1956

REV. TO