


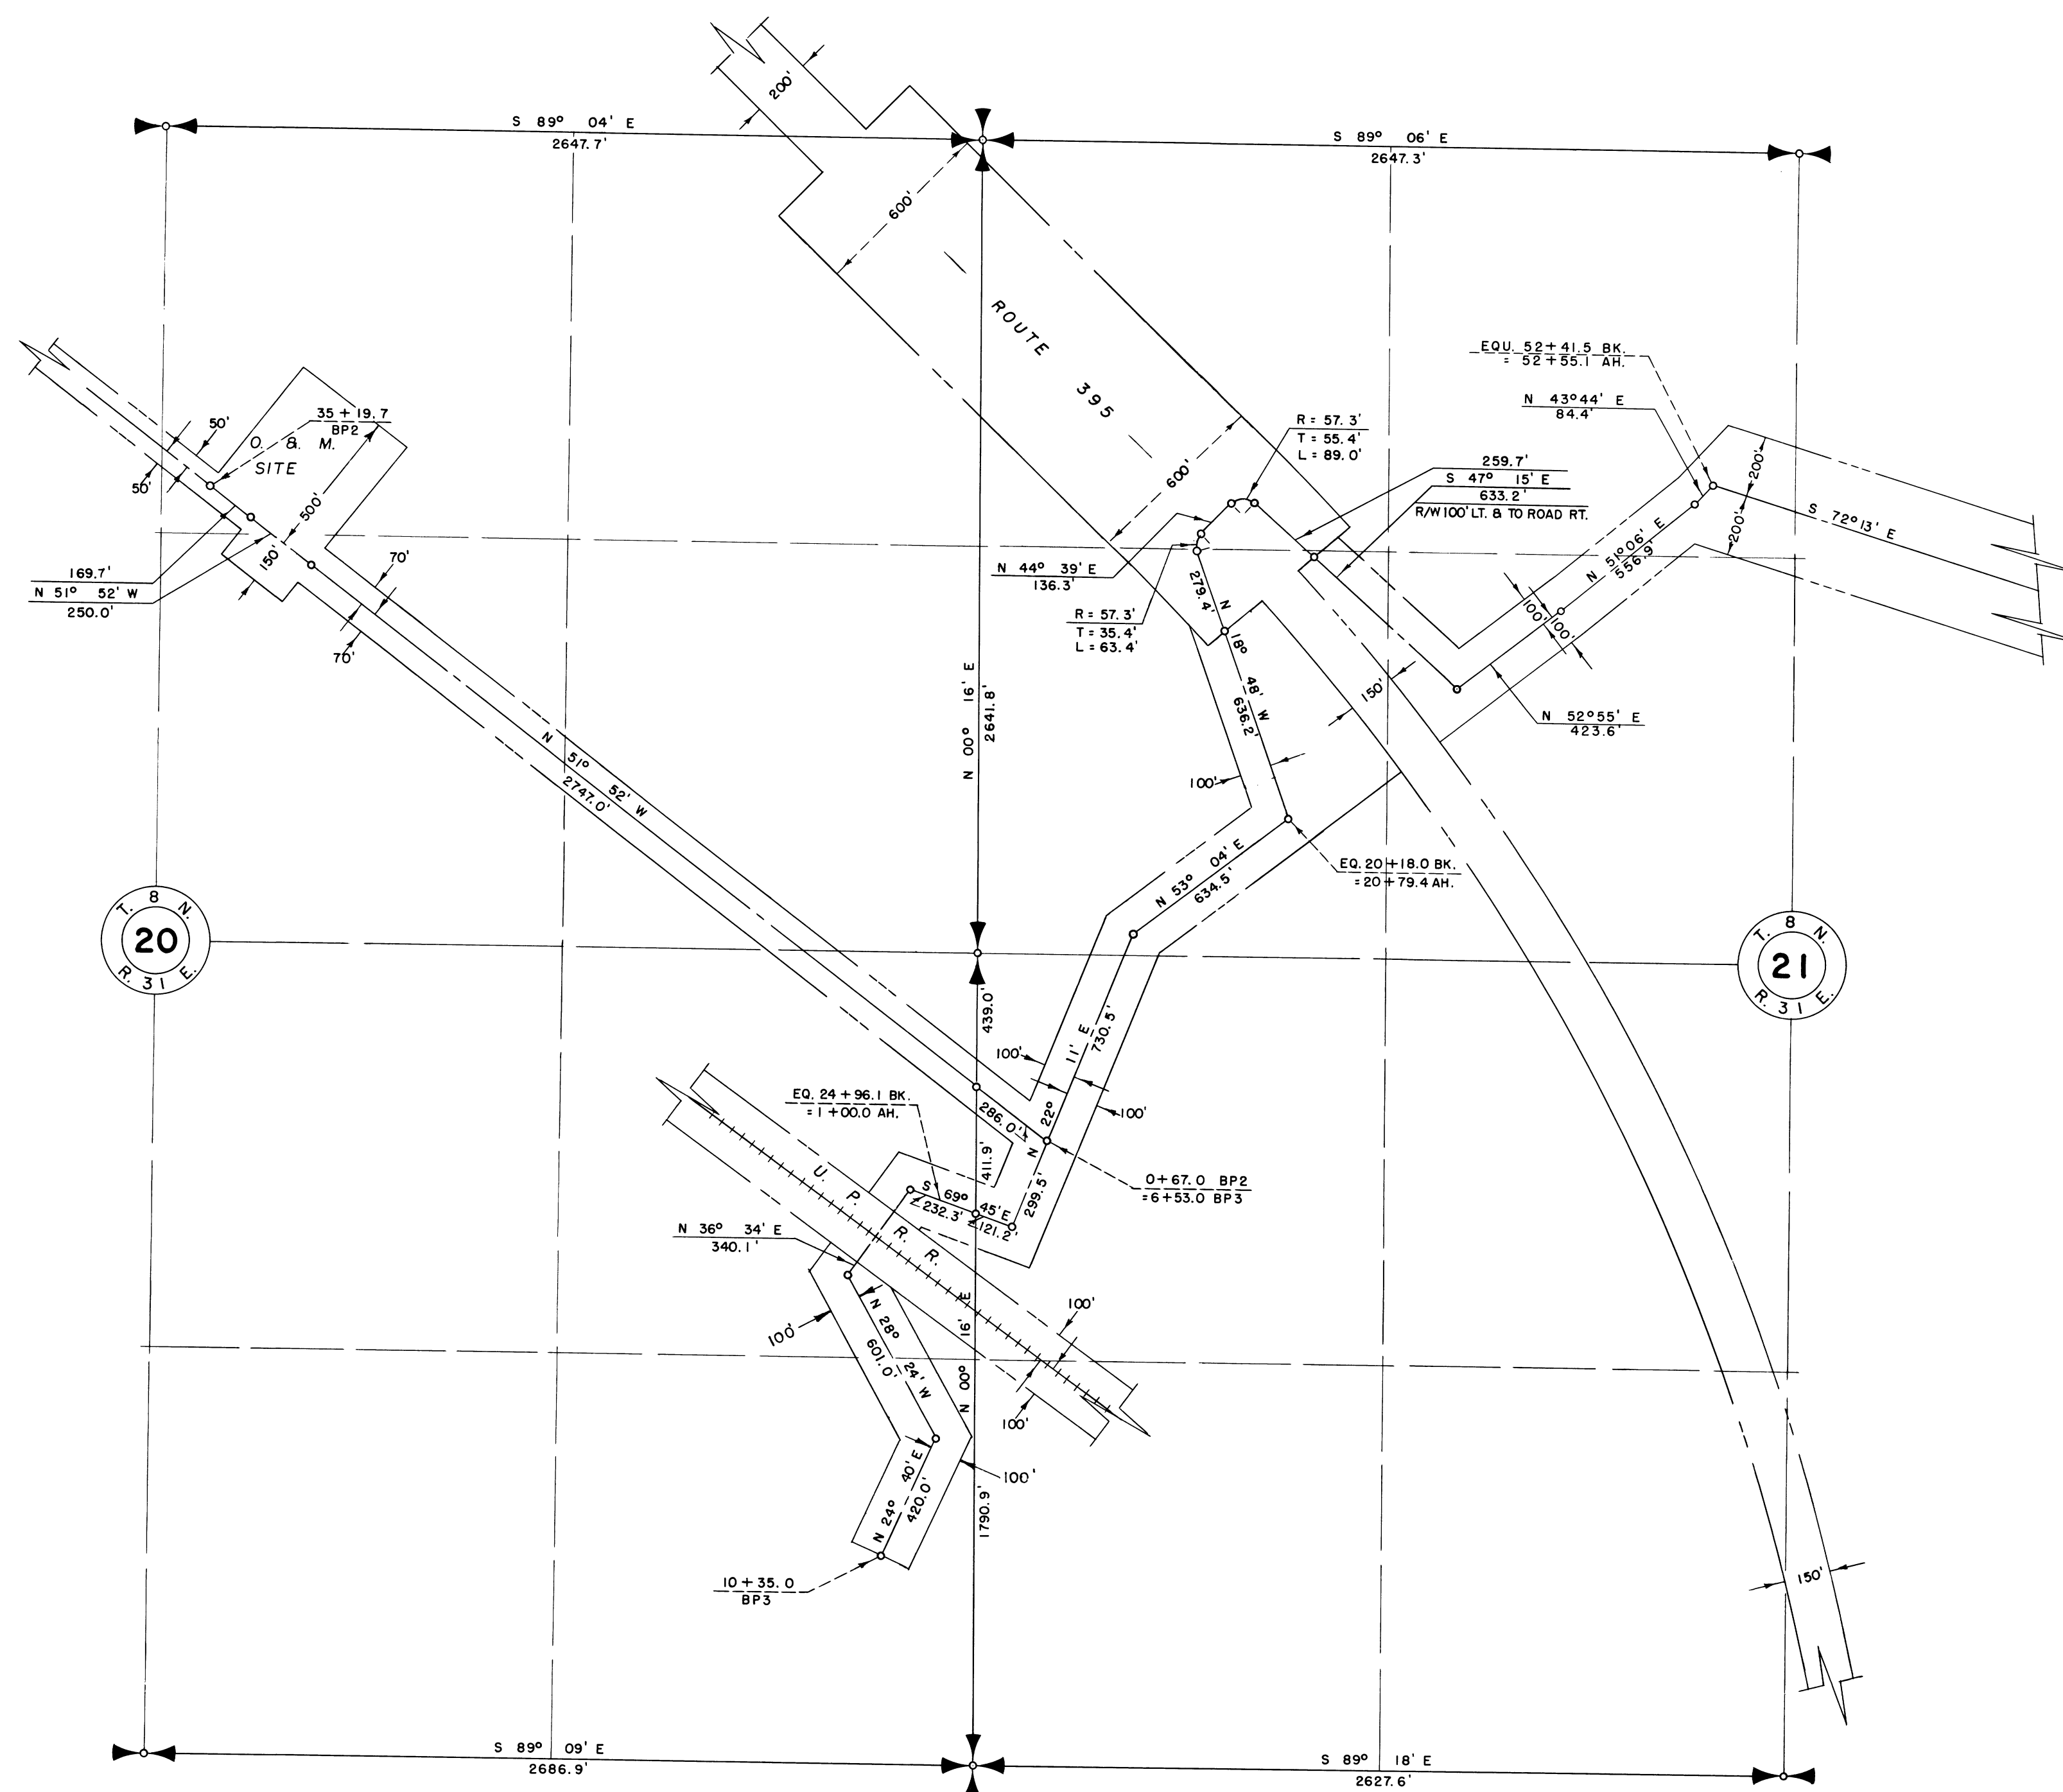

REV. TO 12-24-68	CM
REV. TO 7-31-67	CM

BLOCK 3

*Note: Supplemental Data
for Right of Way only*

~~NOTE: This drawing supersedes
and replaces Drawing No. 12
attached to and filed with Form
Unit Plat of Irrigation Block
3 as recorded in Franklin
County on~~

Wm. H. Tuller
Regional Director (Act.)
DATE 10-8-1956

222-116-27883-12

Drawn O.K.O.
Checked E.R.P. J.L.R.
Surveys certified
J. D. Humes
Chief, ~~Survey~~ Div.
of D.C.
DATE 8-14-1956

LEGEND

== :: ==	Rights of Way for Roads
== : : ==	Rights of Way for Canals
== : : : ==	Rights of Way for Drains

400 3 2 1 0 2 400

SCALE OF FEET