


COLUMBIA BASIN PROJECT - IRRIGATION BLOCK 40

GRANT COUNTY, WASHINGTON

NOTE: See drawing No. 14 for Part Time Farm Unit numbers.

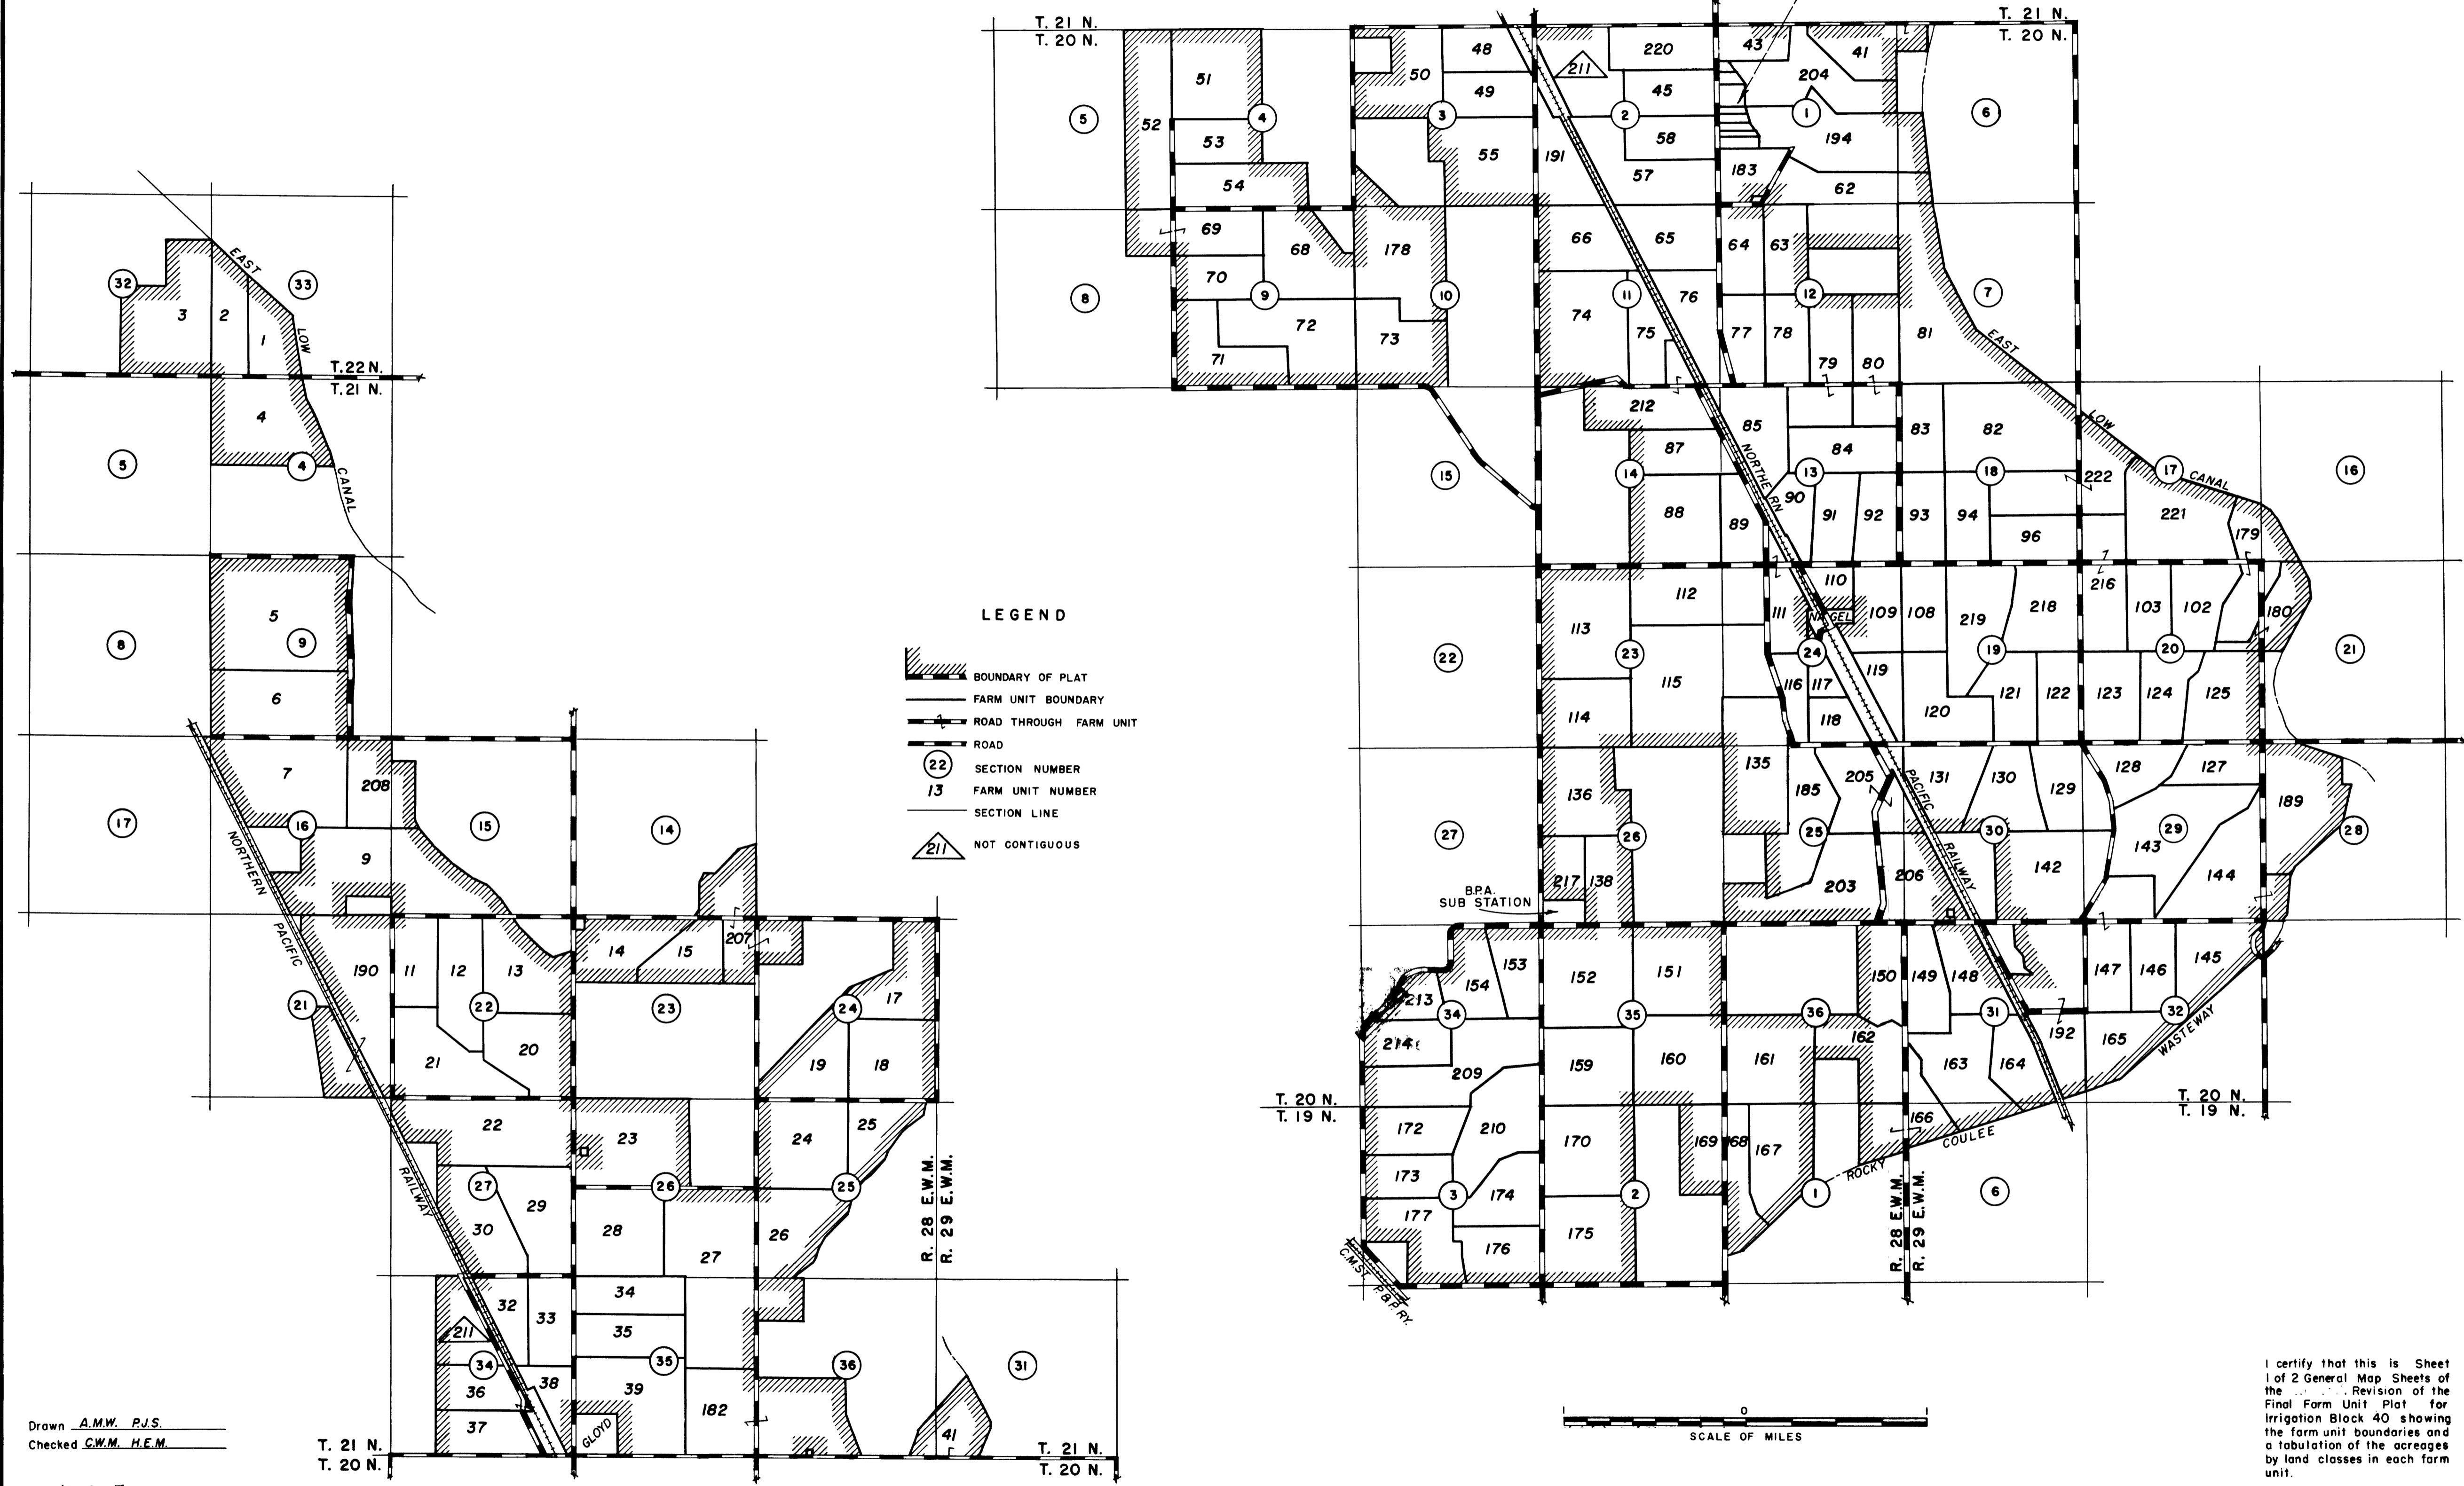


- LEGEND**
- BOUNDARY OF PLAT
 - FARM UNIT BOUNDARY
 - ROAD THROUGH FARM UNIT
 - ROAD
 - SECTION NUMBER
 - FARM UNIT NUMBER
 - SECTION LINE
 - NOT CONTIGUOUS

Drawn A.M.W. P.J.S.
Checked C.W.M. H.E.M.

K. S. EHRMAN
Chief, Engr. Div. (Act)

DATE DECEMBER 5, 1962

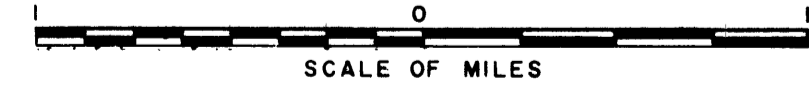

I certify that this is Sheet 1 of 2 General Map Sheets of the ... Revision of the Final Farm Unit Plat for Irrigation Block 40 showing the farm unit boundaries and a tabulation of the acreages by land classes in each farm unit.

H. T. NELSON
Regional Director
DATE Dec. 12, 1962

222-116-32556-3