



COLUMBIA BASIN PROJECT - IRRIGATION BLOCK 40
GRANT COUNTY, WASHINGTON

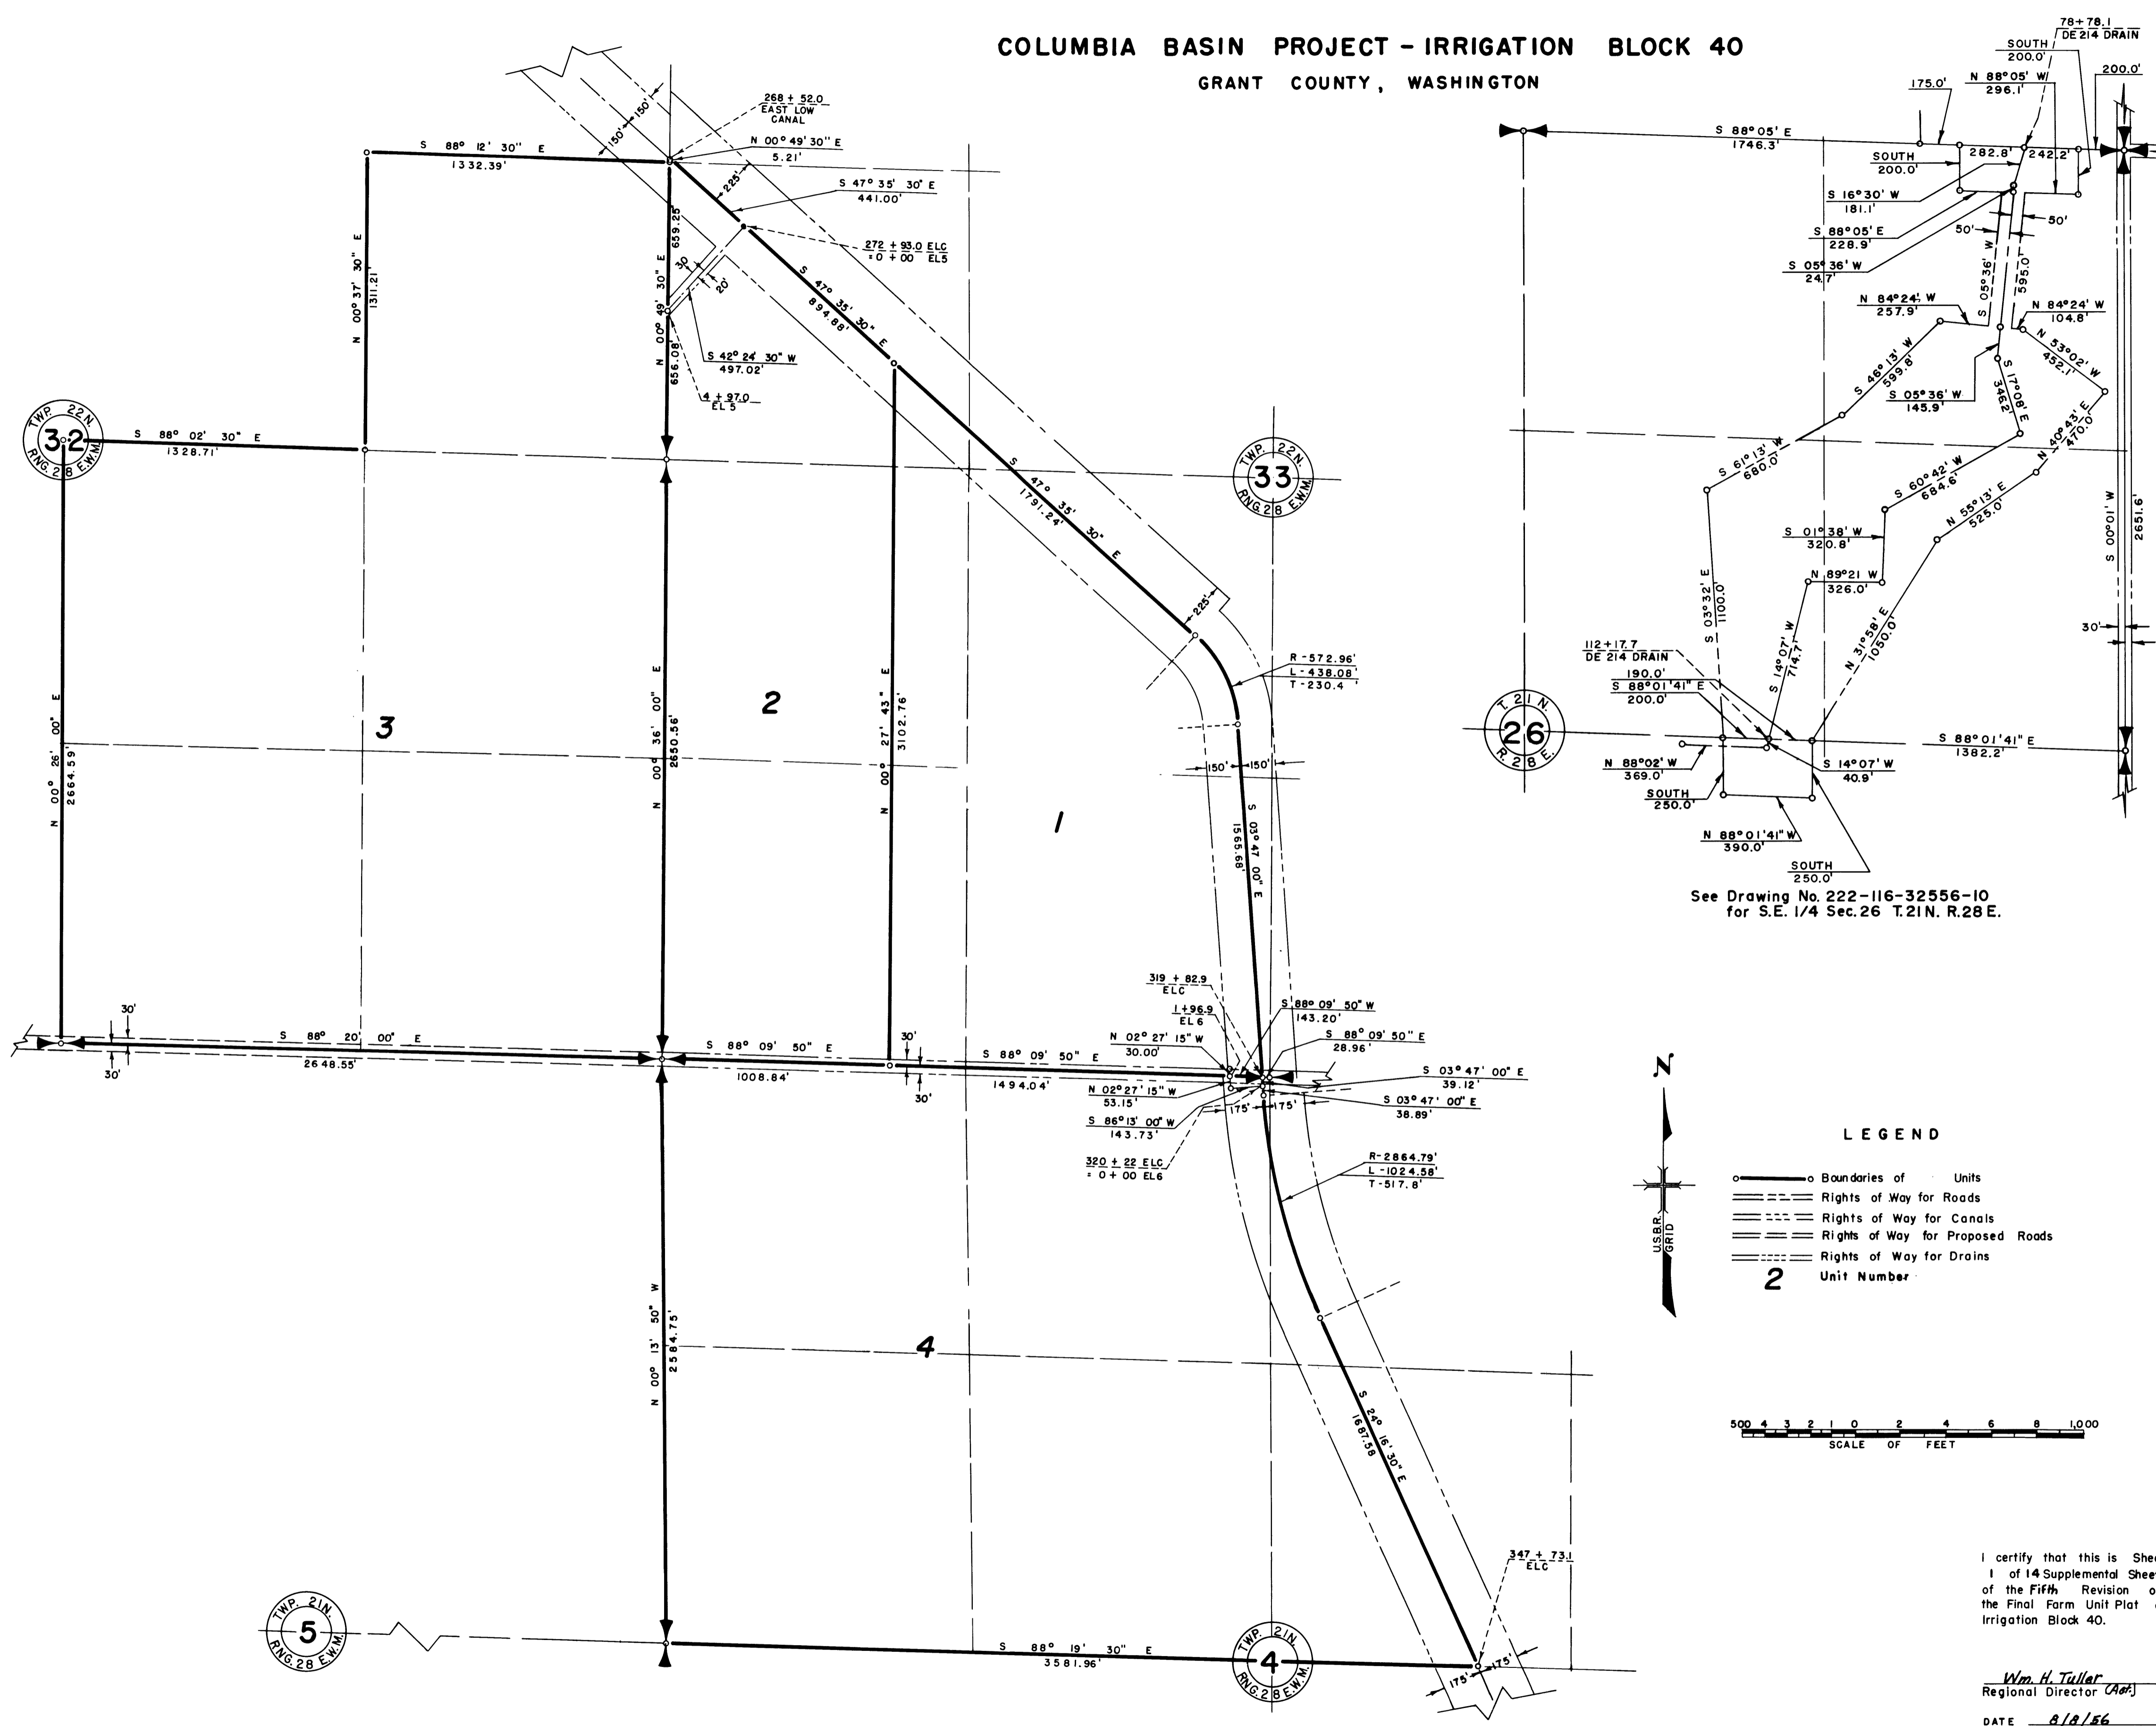

See Drawing No. 222-116-32556-10
 for S.E. 1/4 Sec. 26 T.21N. R.26E.

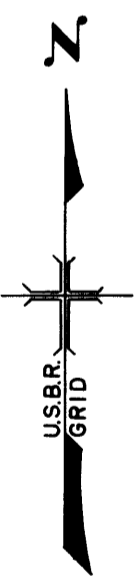

- LEGEND**
- Boundaries of Units
 - ==== Rights of Way for Roads
 - Rights of Way for Canals
 - ===== Rights of Way for Proposed Roads
 - Rights of Way for Drains
 - 2** Unit Number



Drawn A. M. W.
 Checked C. W. M. - C.N.Y.
 Surveys Certified
J. D. Humes
 Chief, Engr. Div.
 DATE 7/10/56

I certify that this is Sheet
 1 of 14 Supplemental Sheets
 of the Fifth Revision of
 the Final Farm Unit Plat of
 Irrigation Block 40.
Wm. H. Tuller
 Regional Director (Actg.)
 DATE 8/2/56