
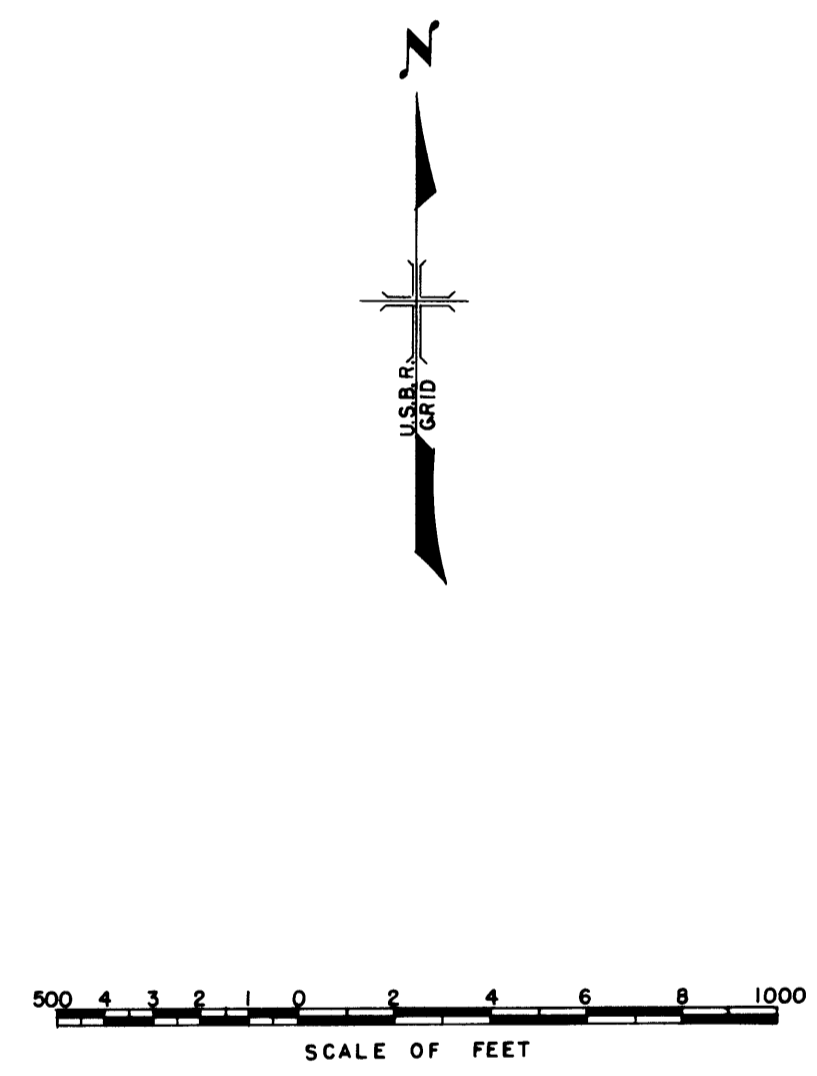


COLUMBIA BASIN PROJECT IRRIGATION BLOCK 40
GRANT COUNTY, WASHINGTON

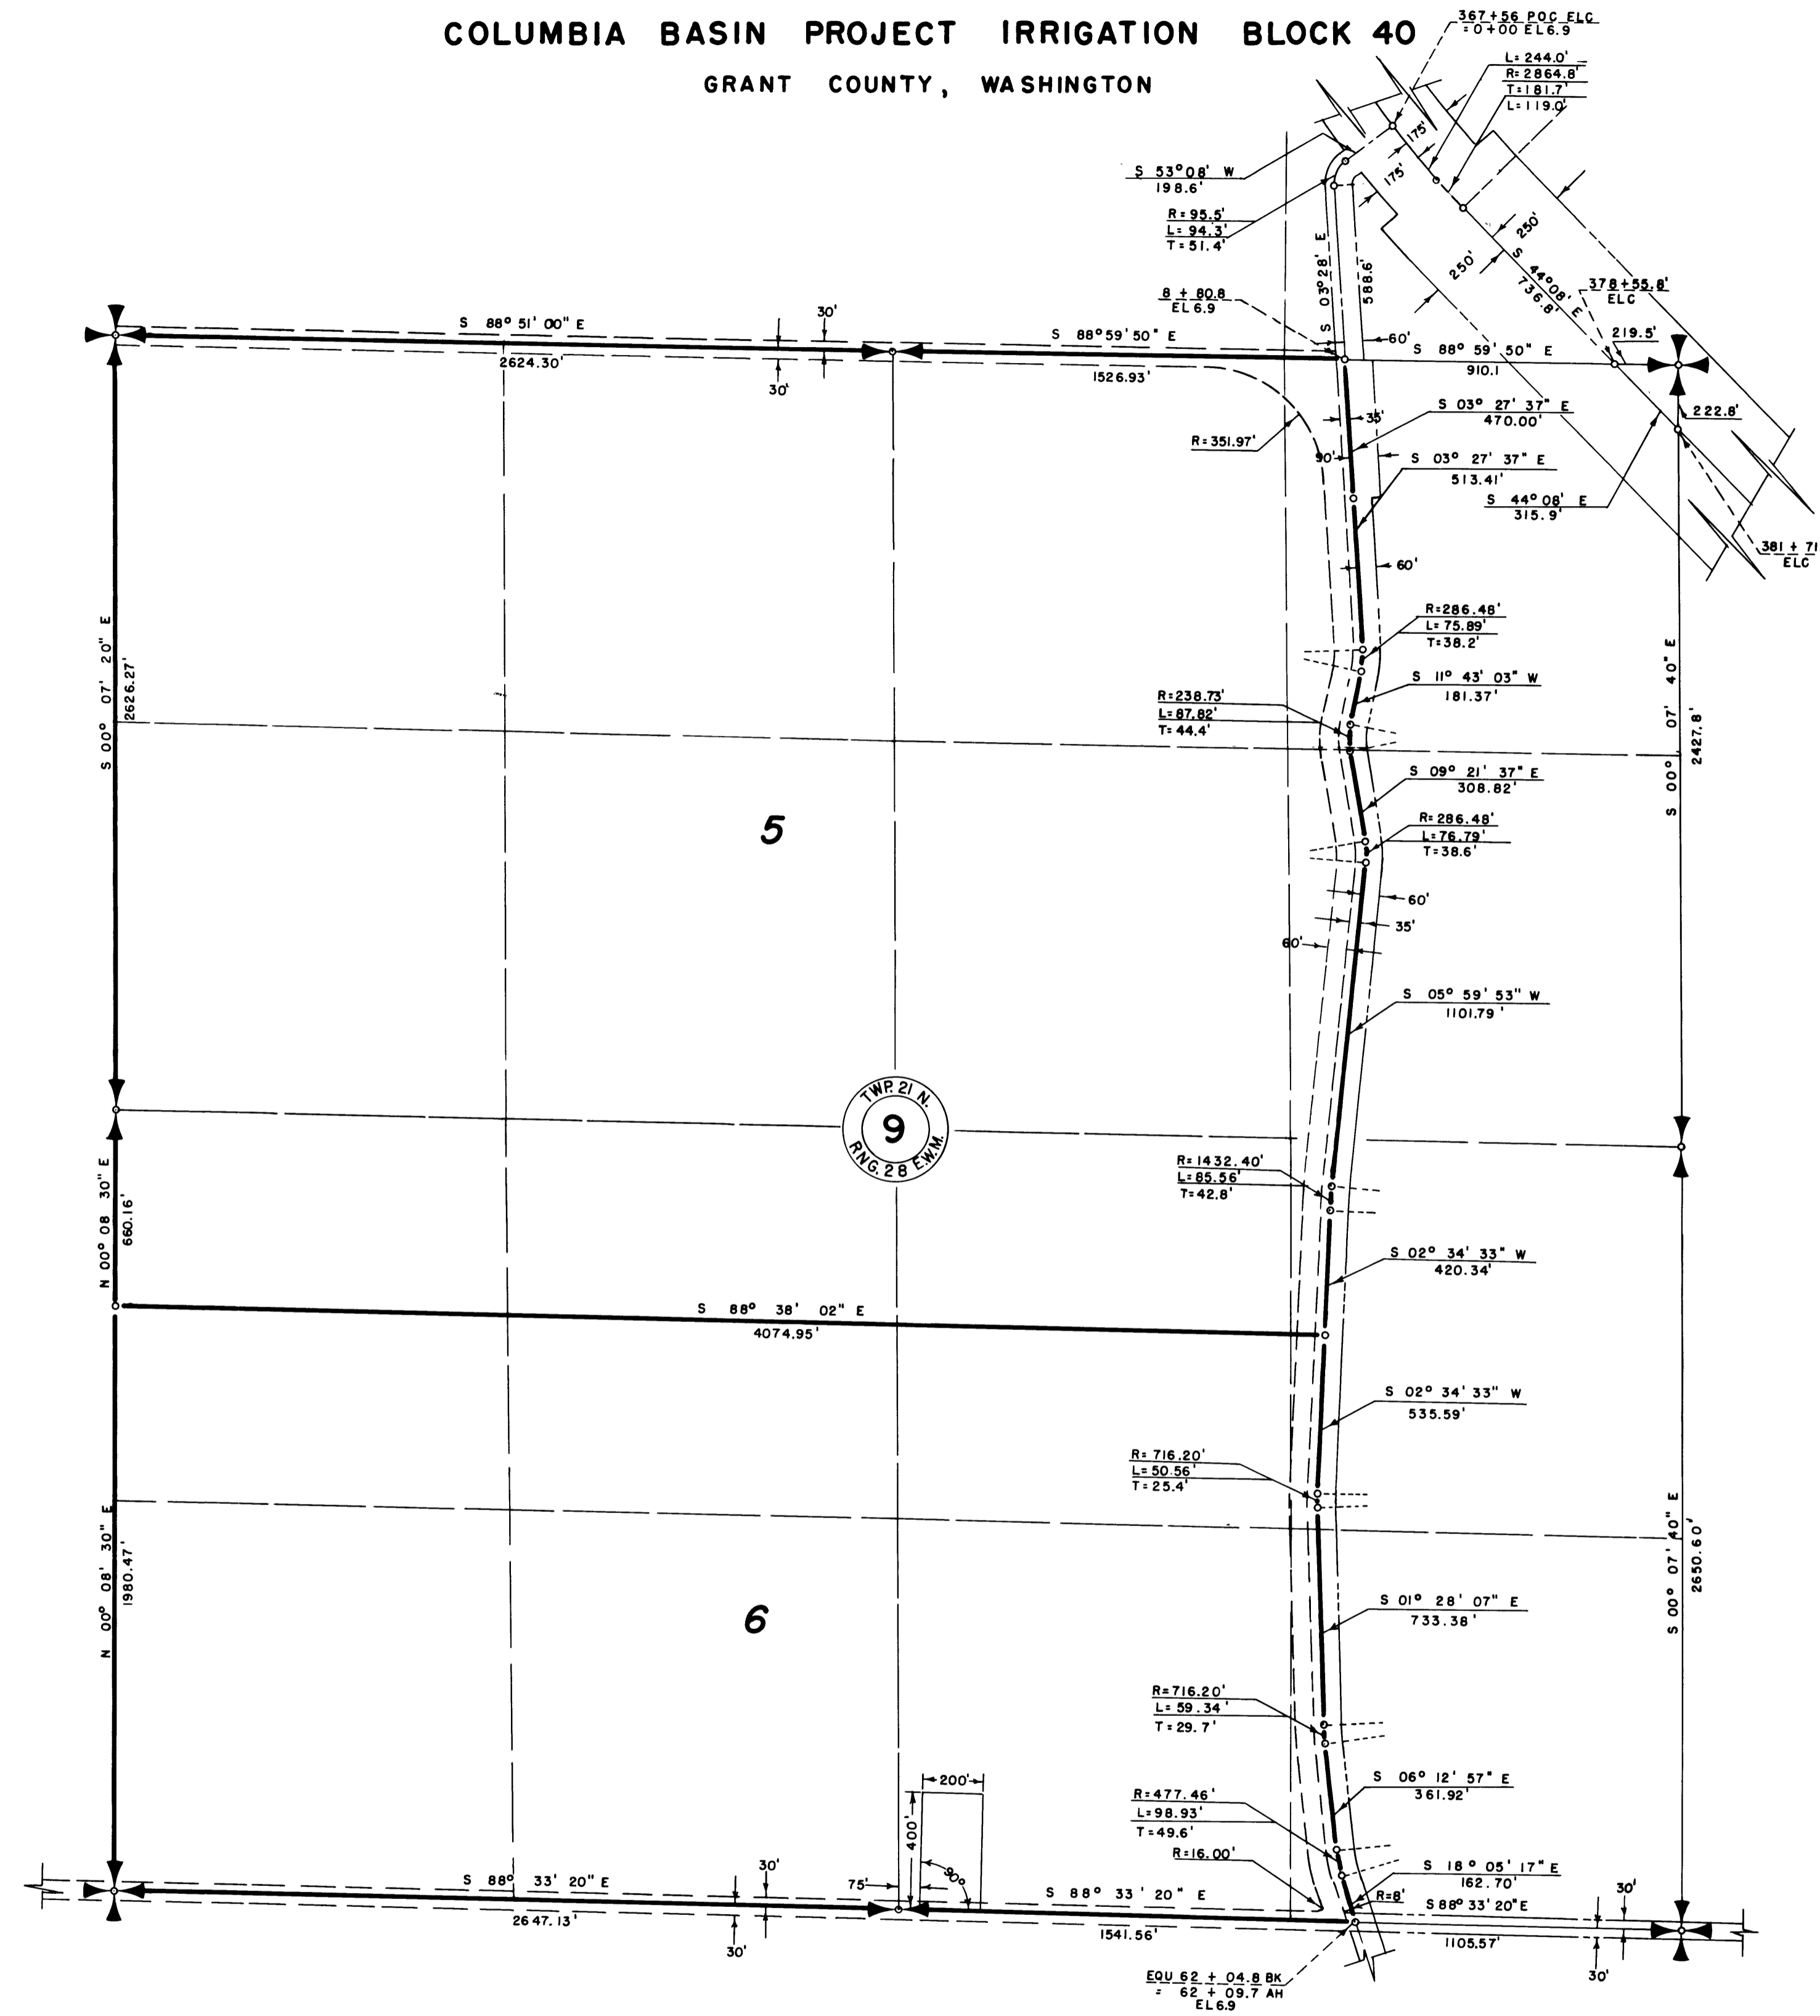

LEGEND

- Boundaries of Units
- ==== Rights of Way for Canals
- ==== Rights of Way for Roads
- ==== Rights of Way for Proposed Roads
- ==== Rights of Way for Drains

5 Unit Number

Drawn E.E.S. H.E.M.
Checked C.W.M. C.N.Y.
Surveys certified
J.D. Humas
Chief, Engr. Div.
DATE 8-9-57

I certify that this is Sheet
1 of 10 Supplemental Sheets
of the Sixth Revision of
the Final Farm Unit Plat of
Irrigation Block 40.
Wm. H. Fuller
Regional Director (Act.)
DATE 8-20-57

401-5