


COLUMBIA BASIN PROJECT - IRRIGATION BLOCK 40 GRANT COUNTY, WASHINGTON

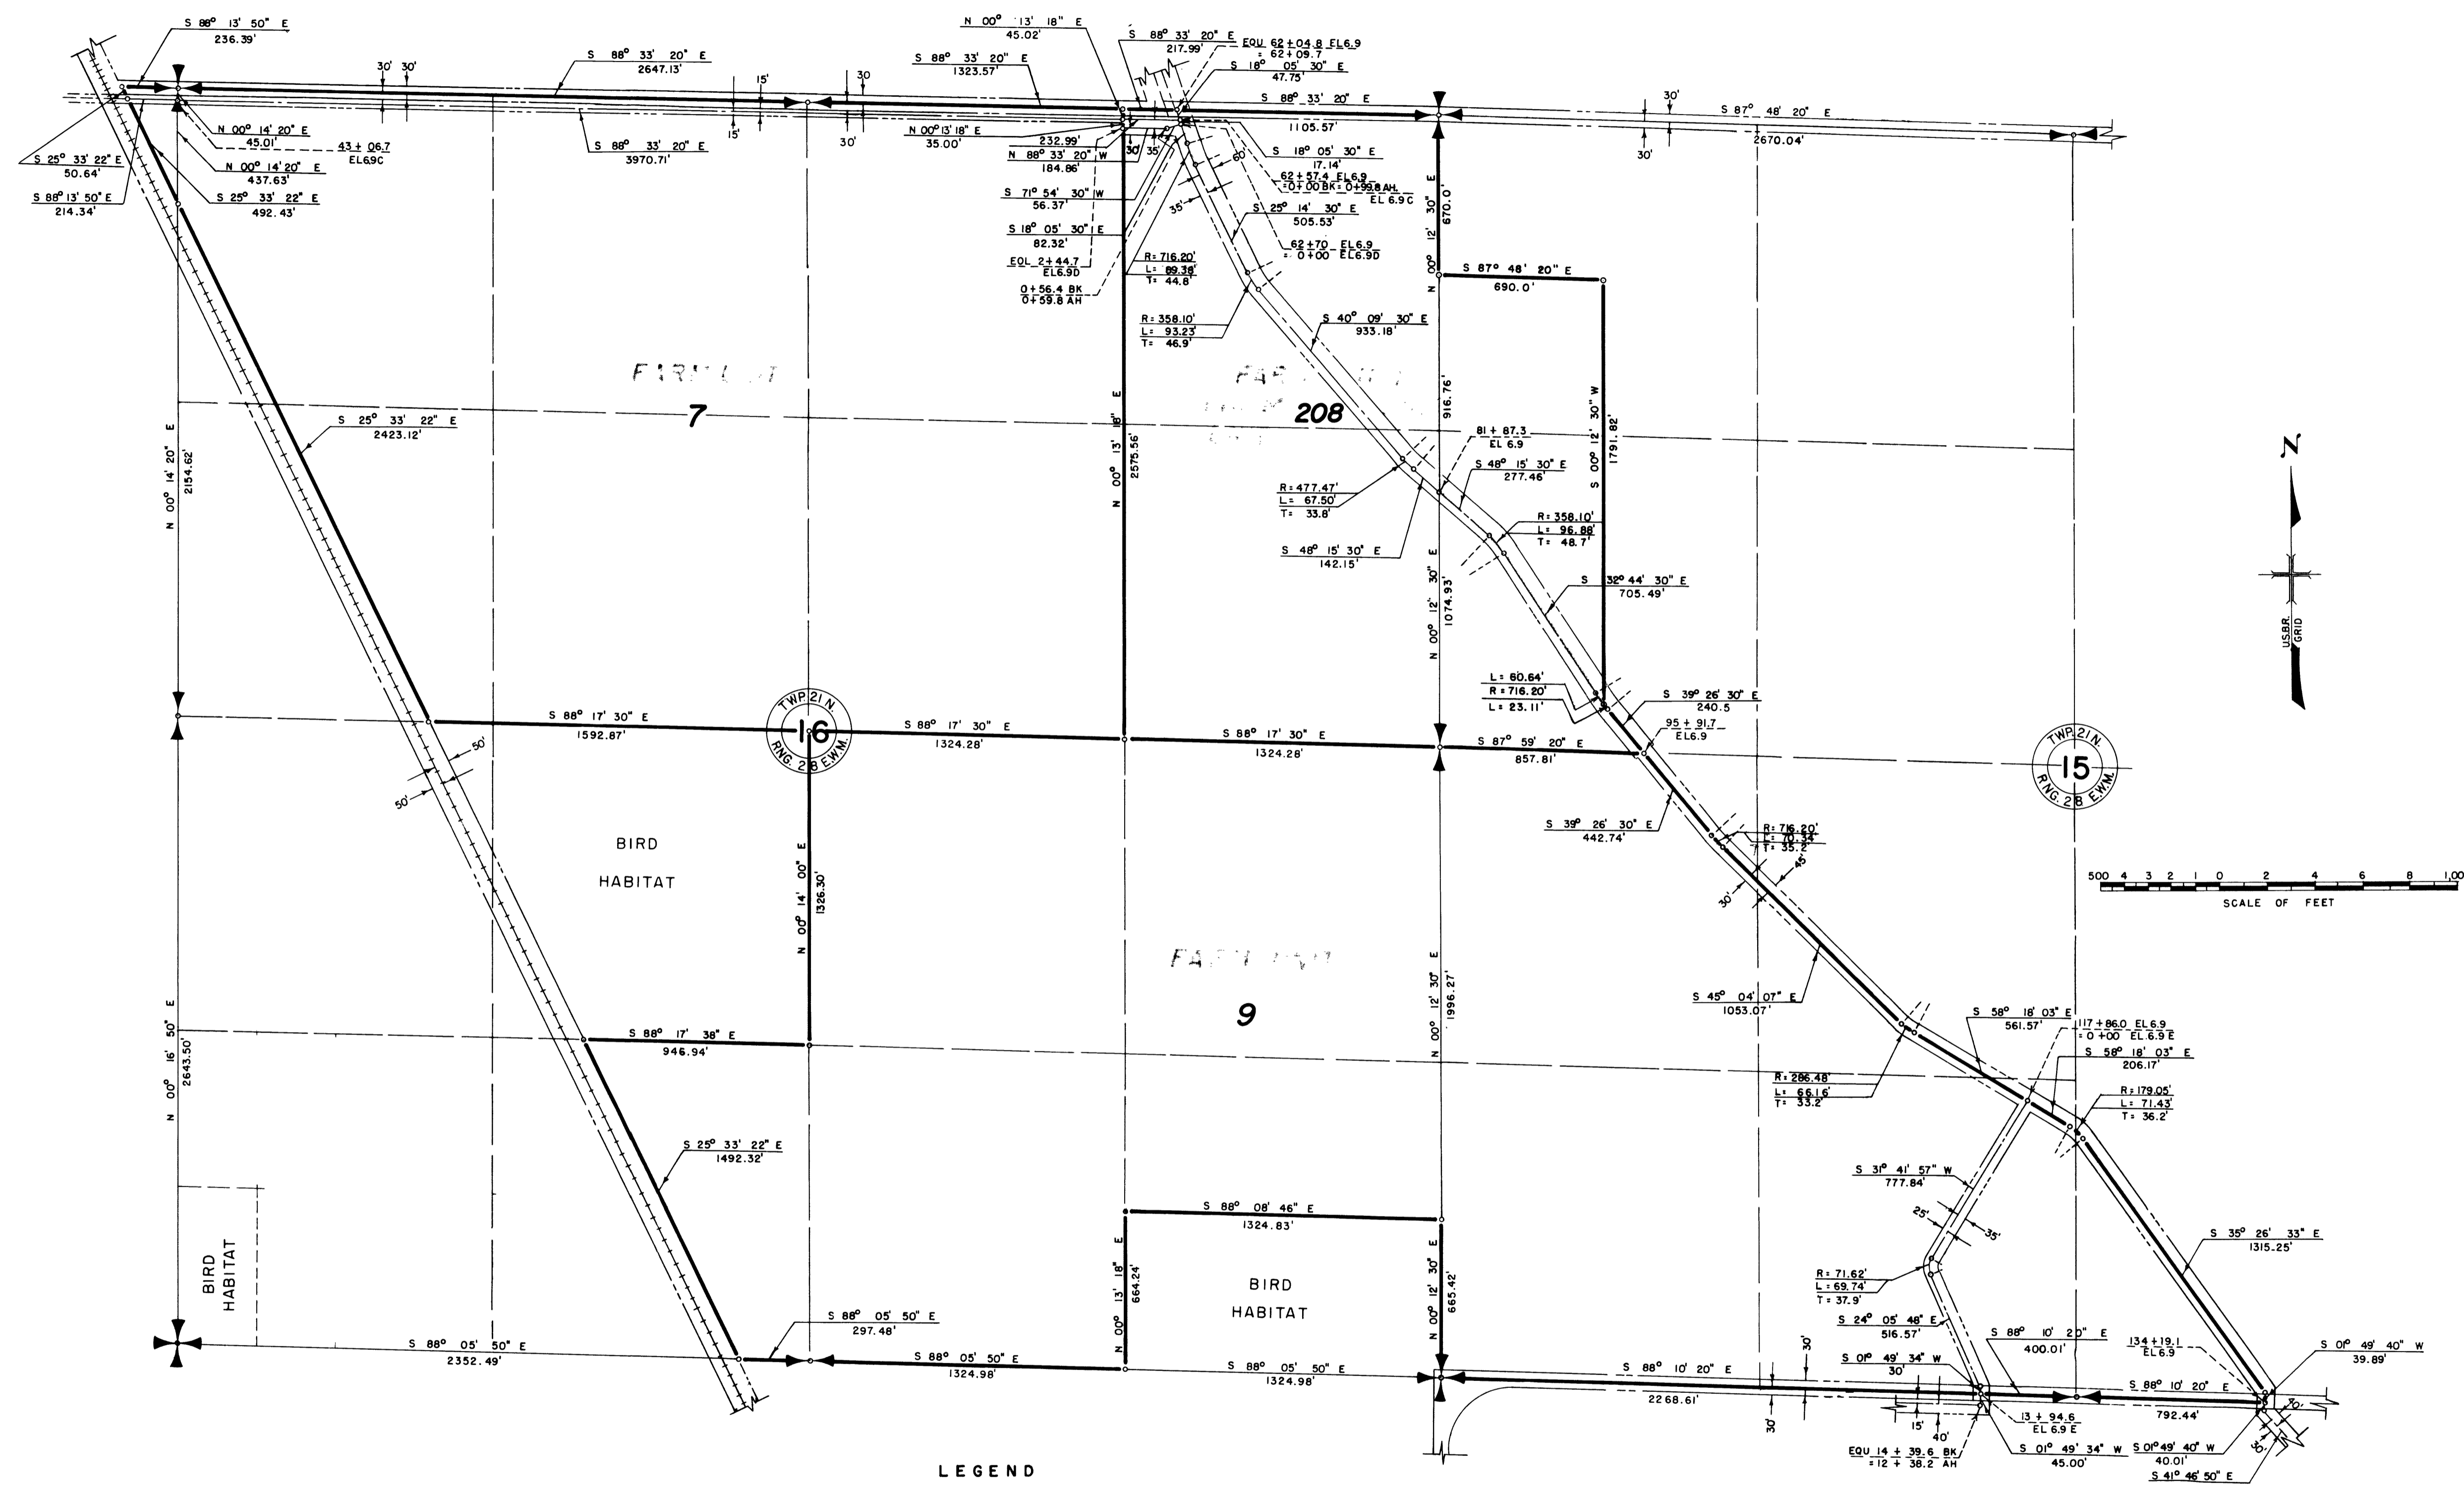

LEGEND

- Boundaries of Units
- — — — Rights of Way for Canals
- — — — Rights of Way for Roads
- — — — Rights of Way for Proposed Roads
- — — — Rights of Way for Drains

7 Unit Number

Drawn E.E.S.
 Checked C.W.M.C.N.Y.
 Surveys certified
J.D. Humes
 Chief, Engr. Div.
 DATE 8-9-57

I certify that this is Sheet
2 of 10 Supplemental Sheets
 of the 56th Revision of
 the Final Farm Unit Plat of
 Irrigation Block 40.
Wm. H. Tuller
 Regional Director (Act.)
 DATE 8-20-57