


### COLUMBIA BASIN PROJECT - IRRIGATION BLOCK 40 GRANT COUNTY, WASHINGTON

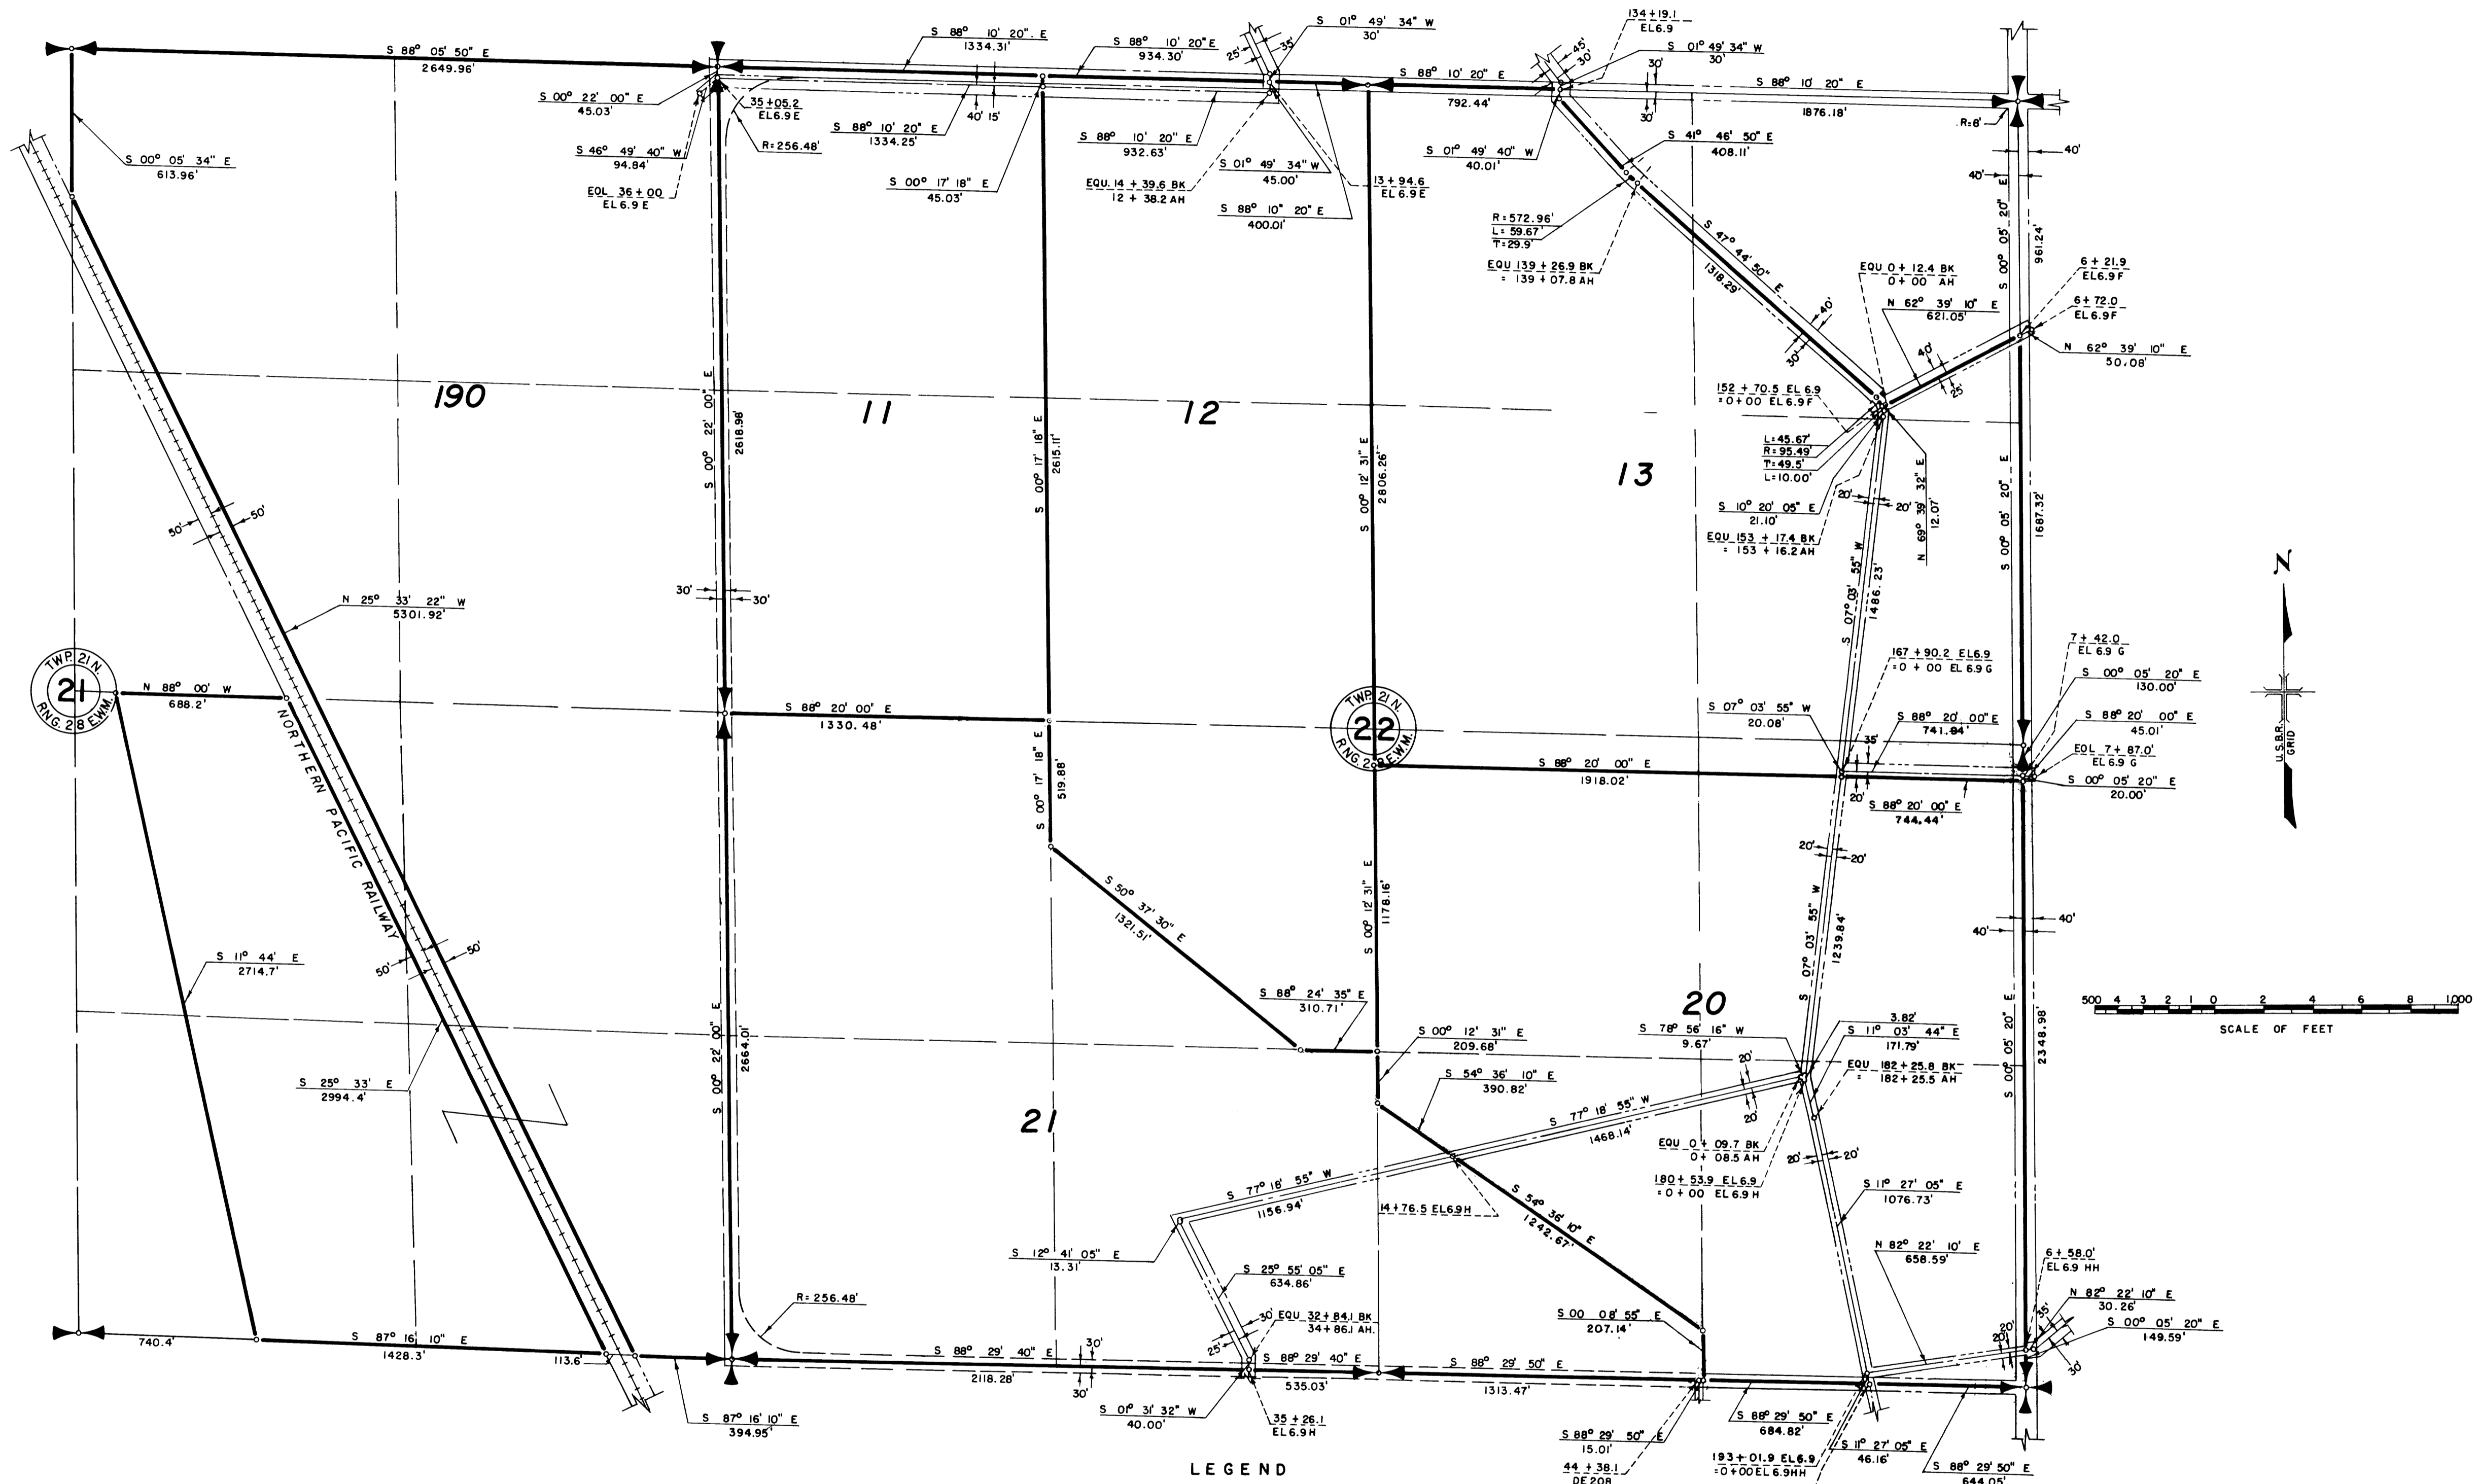

- LEGEND**
- Boundaries of Units
  - ==== Rights of Way for Roads
  - ==== Rights of Way for Canals
  - ==== Rights of Way for Drains
  - ==== Rights of Way for Proposed Roads
- 12**  
Unit Number

Drawn C.R.K. H.E.M.  
 Checked C.W.M. C.N.Y.  
 Surveys certified

K.S. EHRMAN  
 Chief, Engr. Div. (4th)

DATE DECEMBER 5, 1962

I certify that this is Sheet  
 1 of 17 Supplemental Sheets  
 of the \_\_\_\_\_ Revision of  
 the Final Farm Unit Plat of  
 Irrigation Block 40.

H.T. NELSON  
 Regional Director  
 DATE DEC. 12, 1962