


**COLUMBIA BASIN PROJECT - IRRIGATION BLOCK 40**  
GRANT COUNTY, WASHINGTON

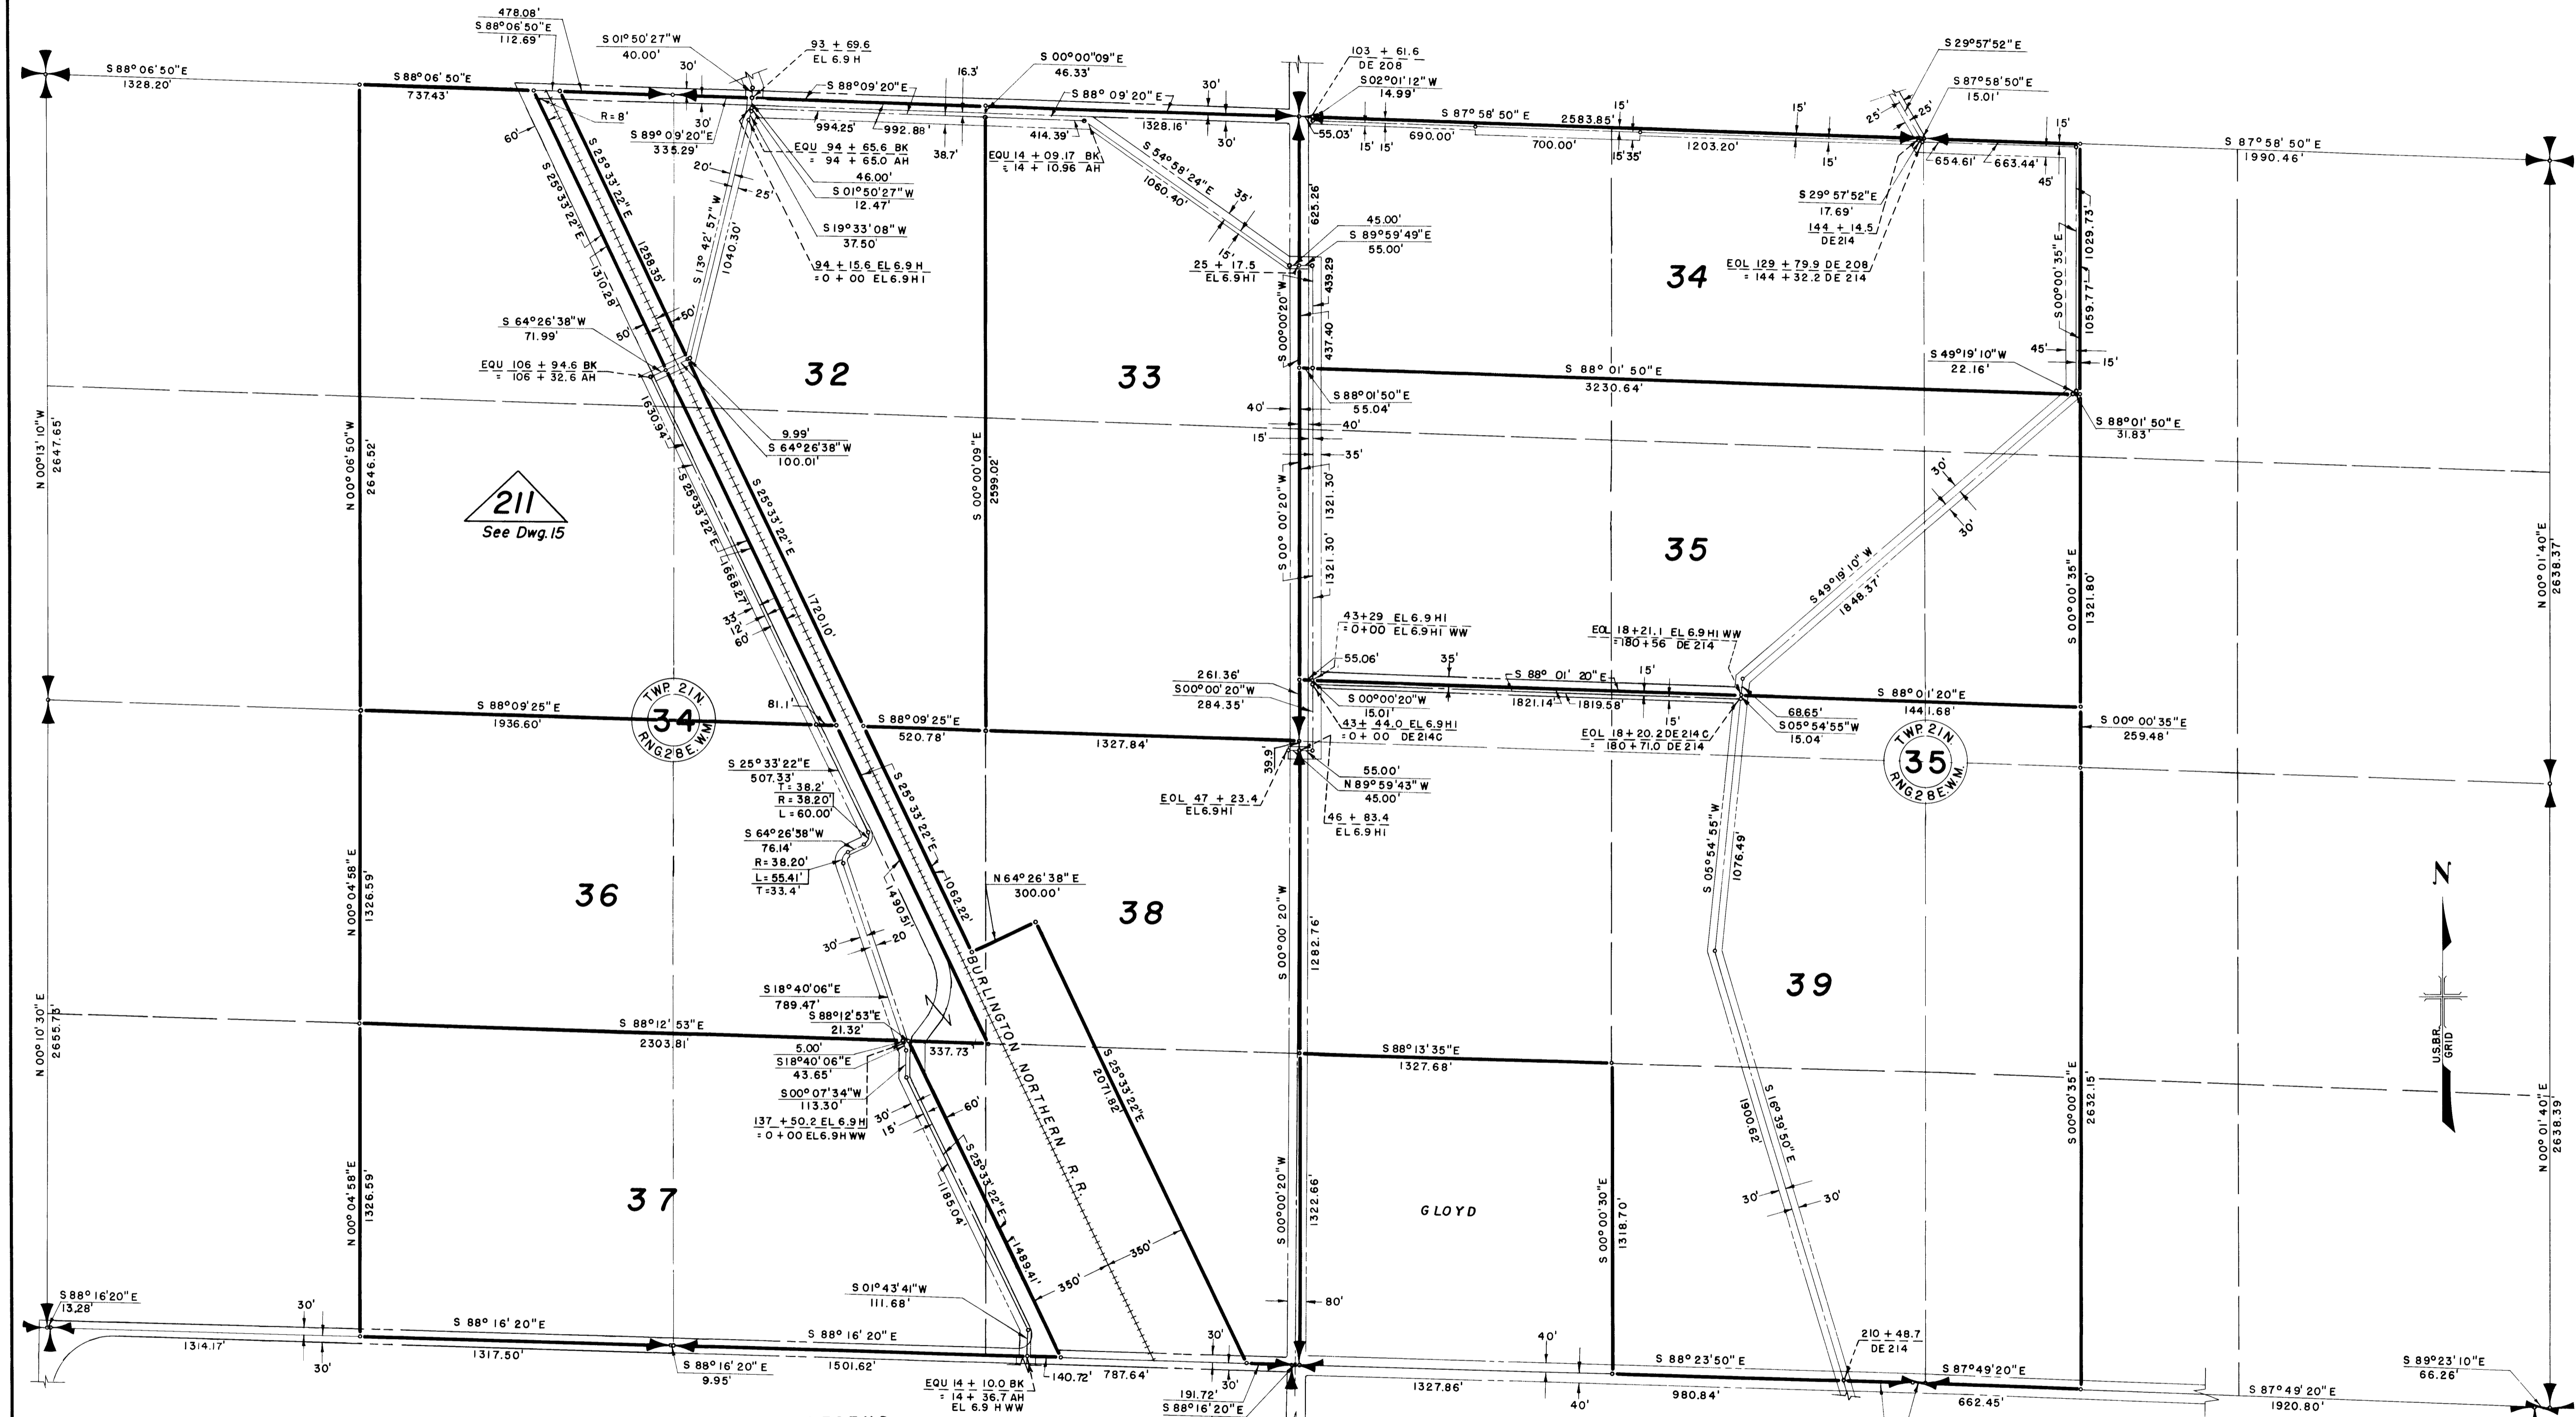

**LEGEND**

- Boundaries of Units
- ==== Rights of Way for Roads
- ==== Rights of Way for Canals
- ==== Rights of Way for Drains

**211** Not Contiguous

Drawn H.F.N. H.E.M.  
Checked C.W.M. G.N.Y.  
Surveys certified  
A. J. Davidson  
Chief, Engr. Div. (Act.)

DATE 7-21-59

0 1 2 3 4 5 6 7 8 9 10  
SCALE OF FEET

REV. TO 7-31-70 C.M.

I certify that this is Sheet 2 of 12 Supplemental Sheets of the Eighth Revision of the Final Farm Unit Plat of Irrigation Block 40.

W.G. Draper  
Regional Director (Act.)  
DATE 7-31-59