


COLUMBIA BASIN PROJECT - IRRIGATION BLOCK 40
GRANT COUNTY, WASHINGTON

TWP 21 N
RNG 28 E
35

TWP 21 N
RNG 28 E
36

TWP 21 N
RNG 29 E
31

401-7

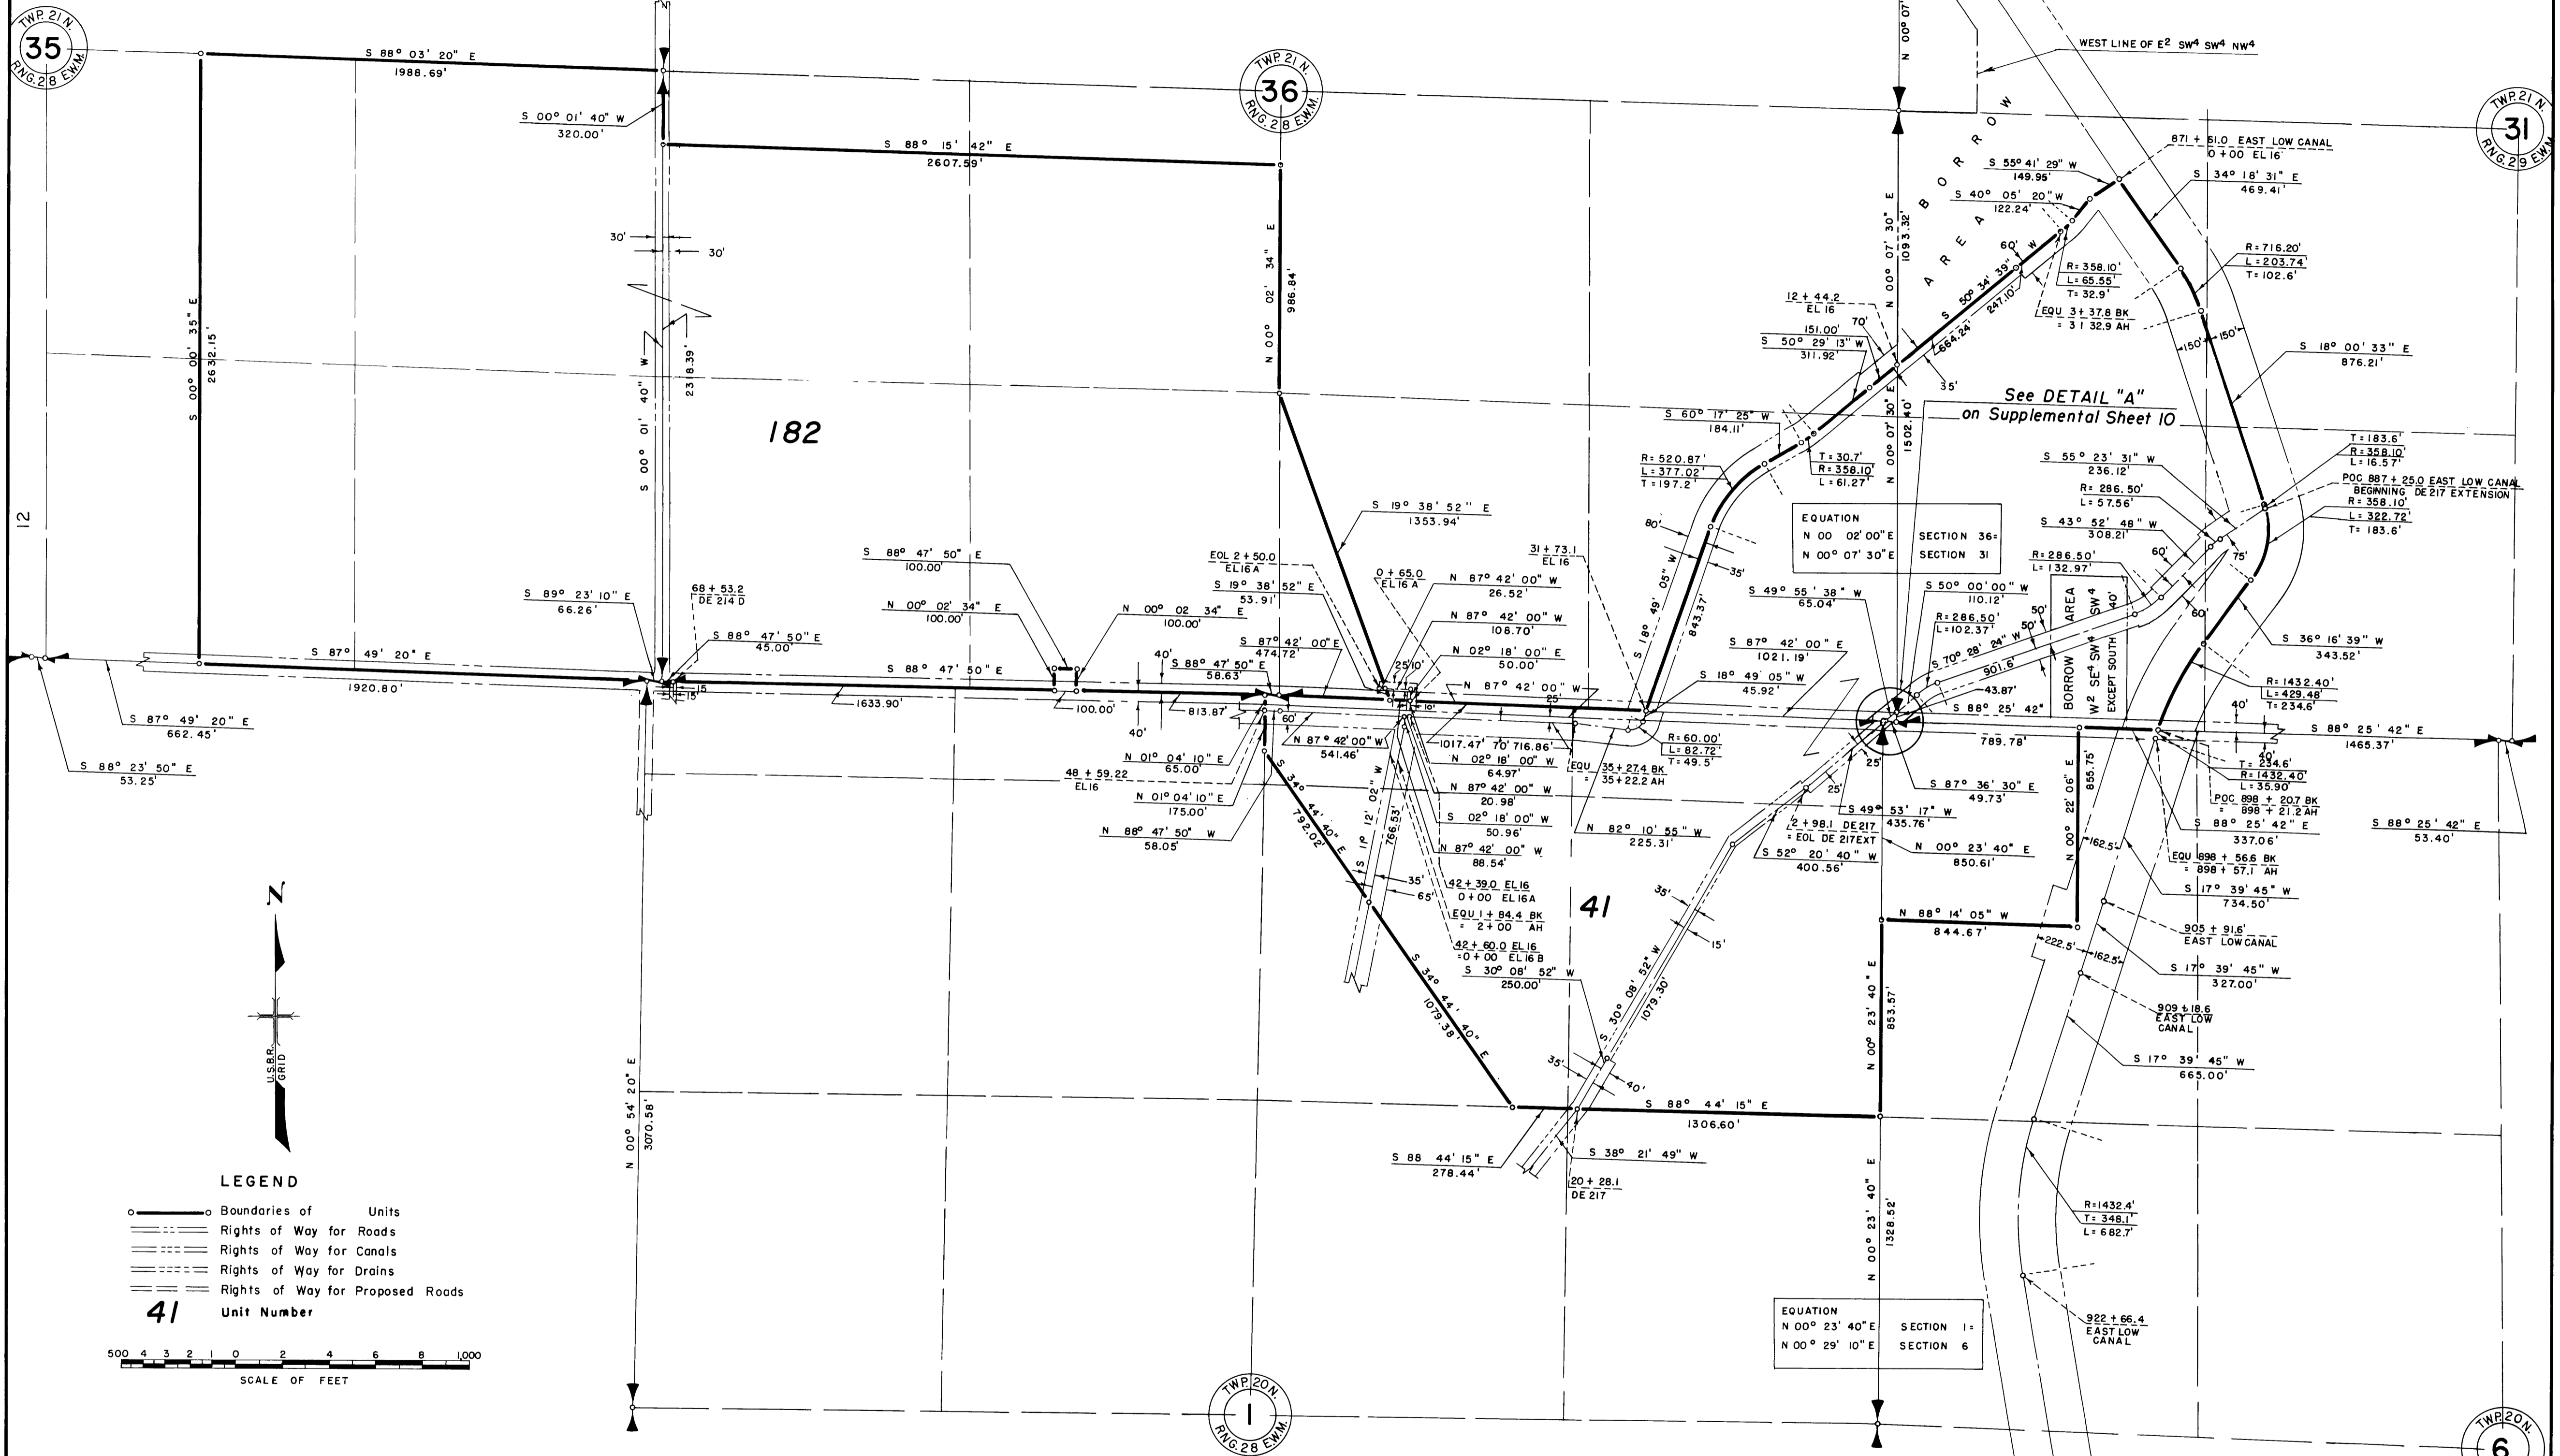

LEGEND

- Boundaries of Units
- Rights of Way for Roads
- Rights of Way for Canals
- Rights of Way for Drains
- Rights of Way for Proposed Roads

41 Unit Number

500 4 3 2 1 0 2 4 6 8 1000
SCALE OF FEET

Drawn E.E.S. HEM.
 Checked C.W.M.-C.N.Y.
 Surveys certified
K.S. EHRMAN
 Chief, Engr. Div. (444)

DATE DECEMBER 5, 1962

EQUATION
 N 00° 23' 40" E SECTION 1:
 N 00° 29' 10" E SECTION 6

I certify that this is Sheet
 5 of 17 Supplemental Sheets
 of the . . . Revision of
 the Final Farm Unit Plat of
 Irrigation Block 40.
H. T. NELSON
 Regional Director
 DATE DEC. 12, 1962