


COLUMBIA BASIN PROJECT - IRRIGATION BLOCK 40

GRANT COUNTY, WASHINGTON

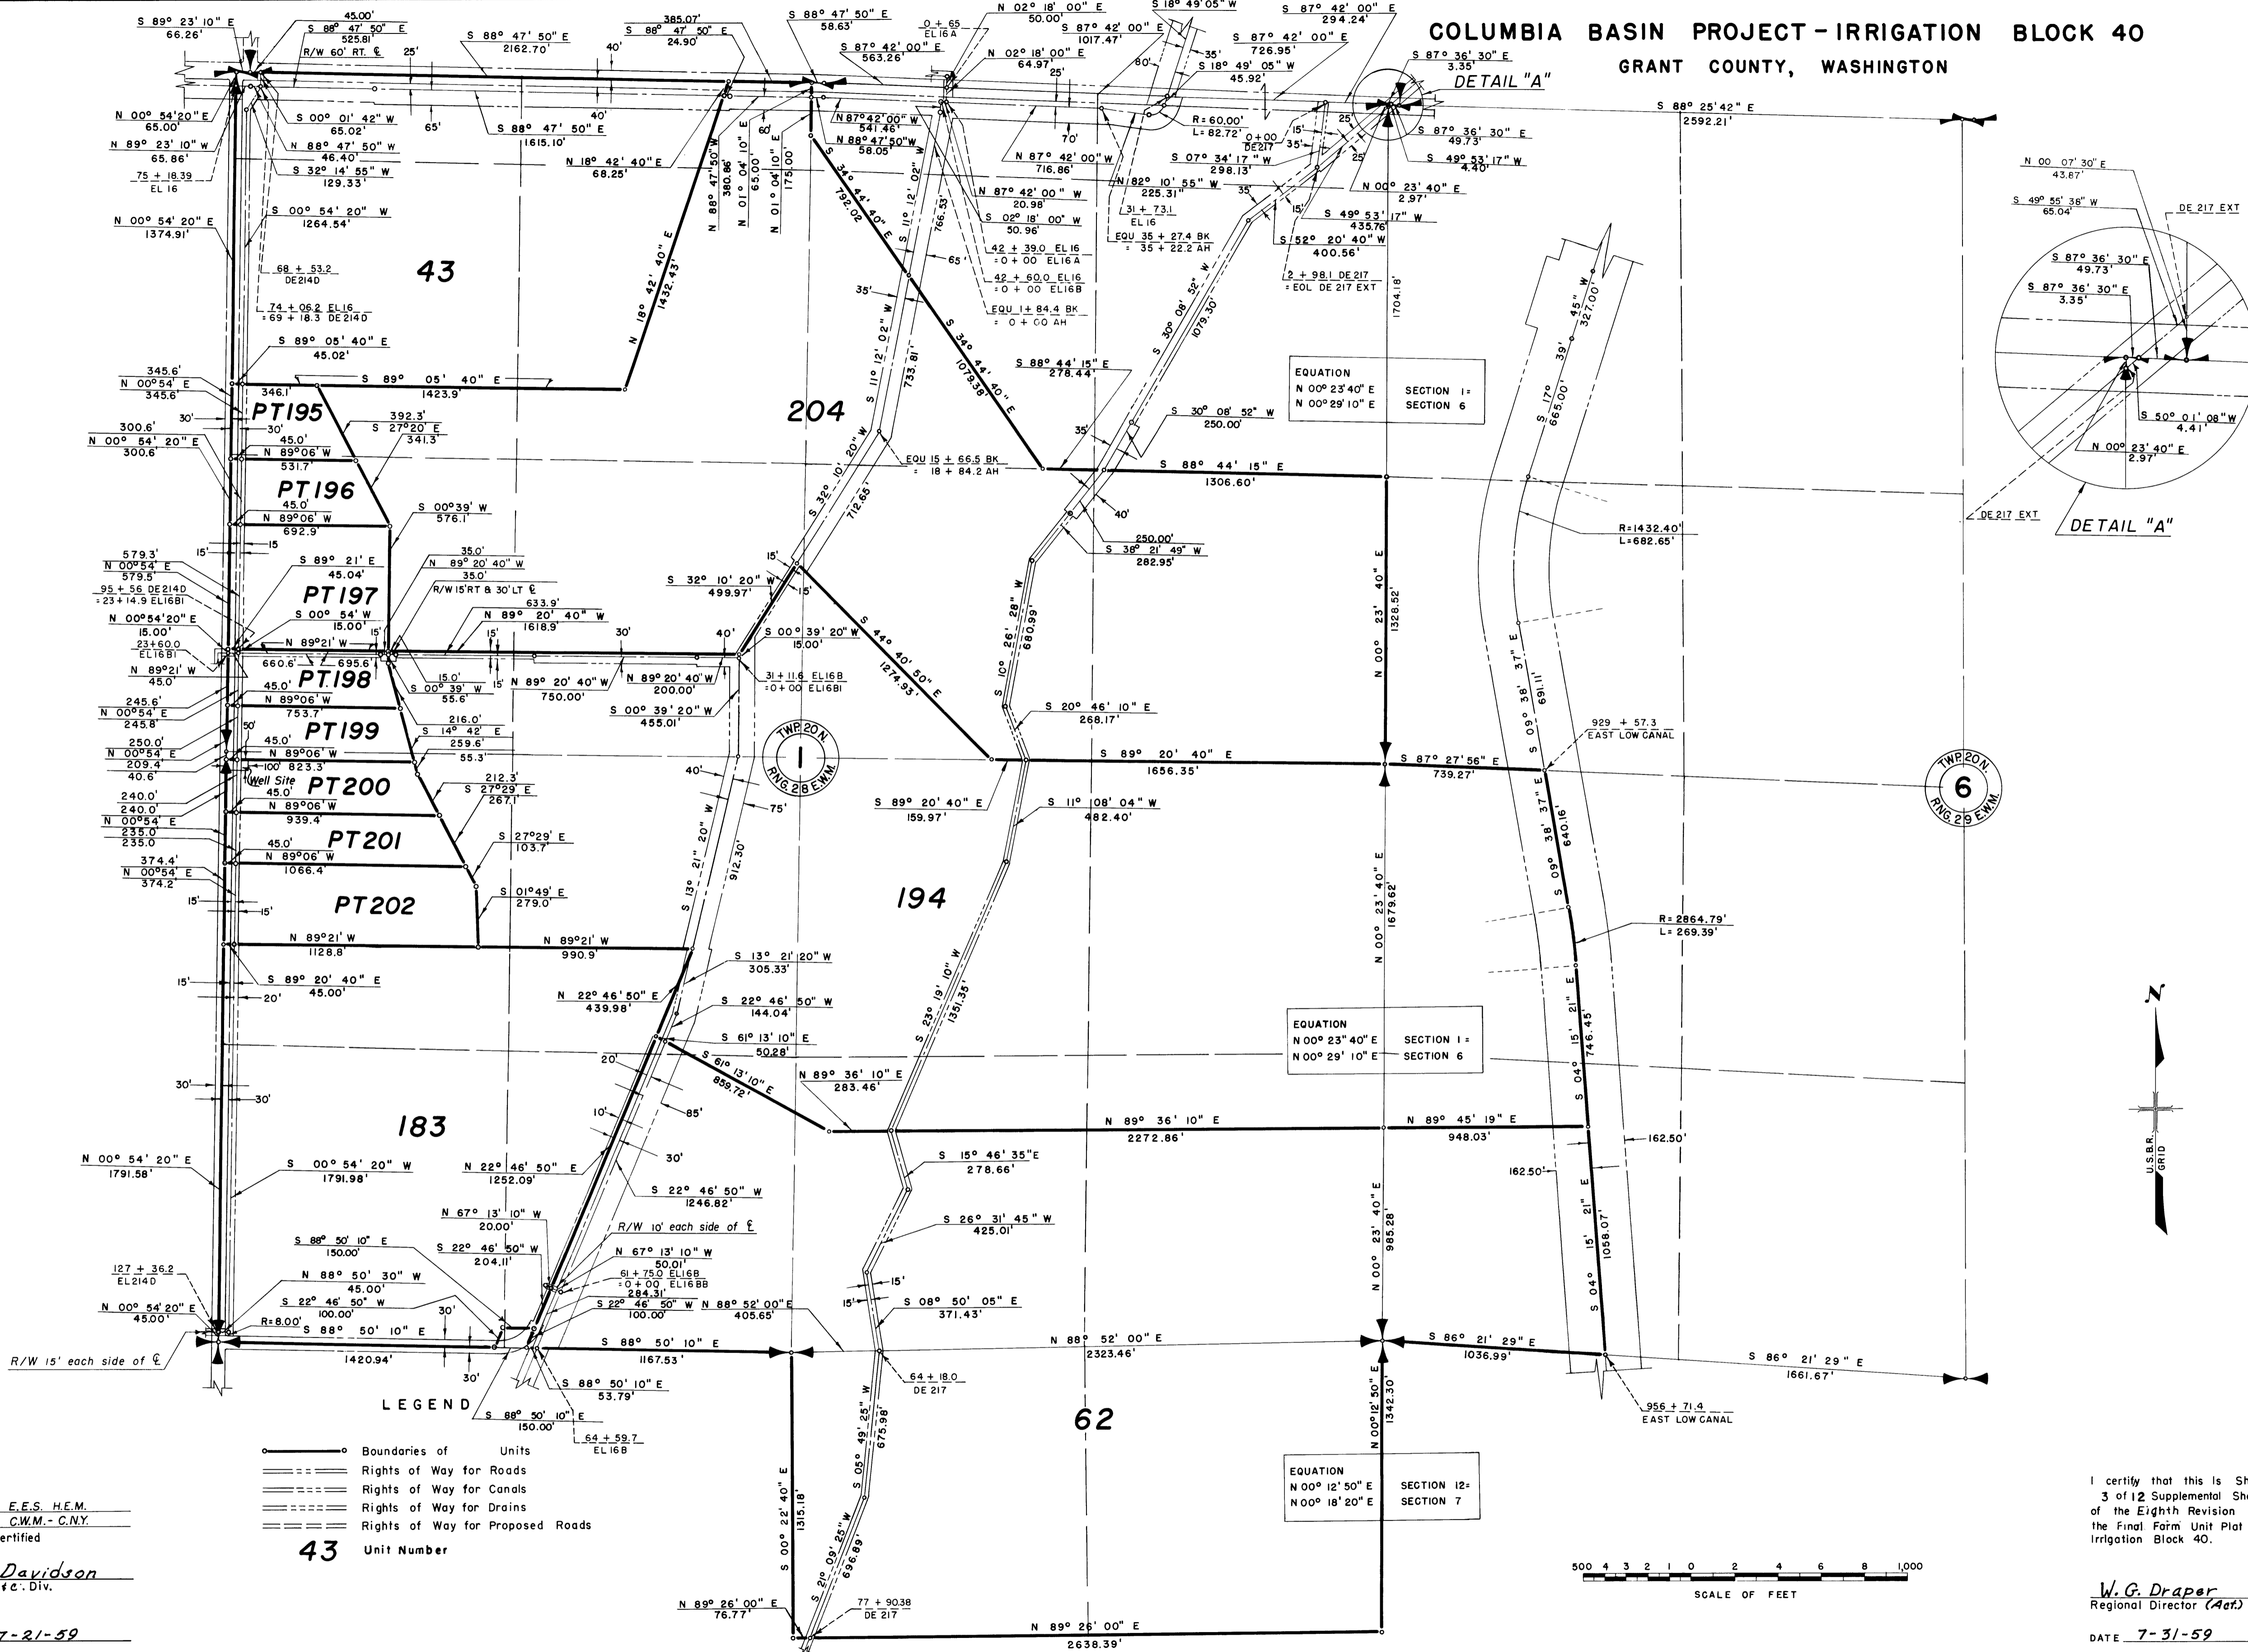

15

Drawn E.E.S. H.E.M.
 Checked C.W.M. - C.N.Y.
 Surveys certified

A.J. Davidson
 Chief, Div.

DATE 7-21-59

- LEGEND**
- Boundaries of Units
 - ==== Rights of Way for Roads
 - ==== Rights of Way for Canals
 - ==== Rights of Way for Drains
 - ==== Rights of Way for Proposed Roads
- 43** Unit Number

I certify that this is Sheet
 3 of 12 Supplemental Sheets
 of the Eighth Revision of
 the Final Farm Unit Plat of
 Irrigation Block 40.

W.G. Draper
 Regional Director (Act)

DATE 7-31-59