


COLUMBIA BASIN PROJECT - IRRIGATION BLOCK 40
GRANT COUNTY, WASHINGTON

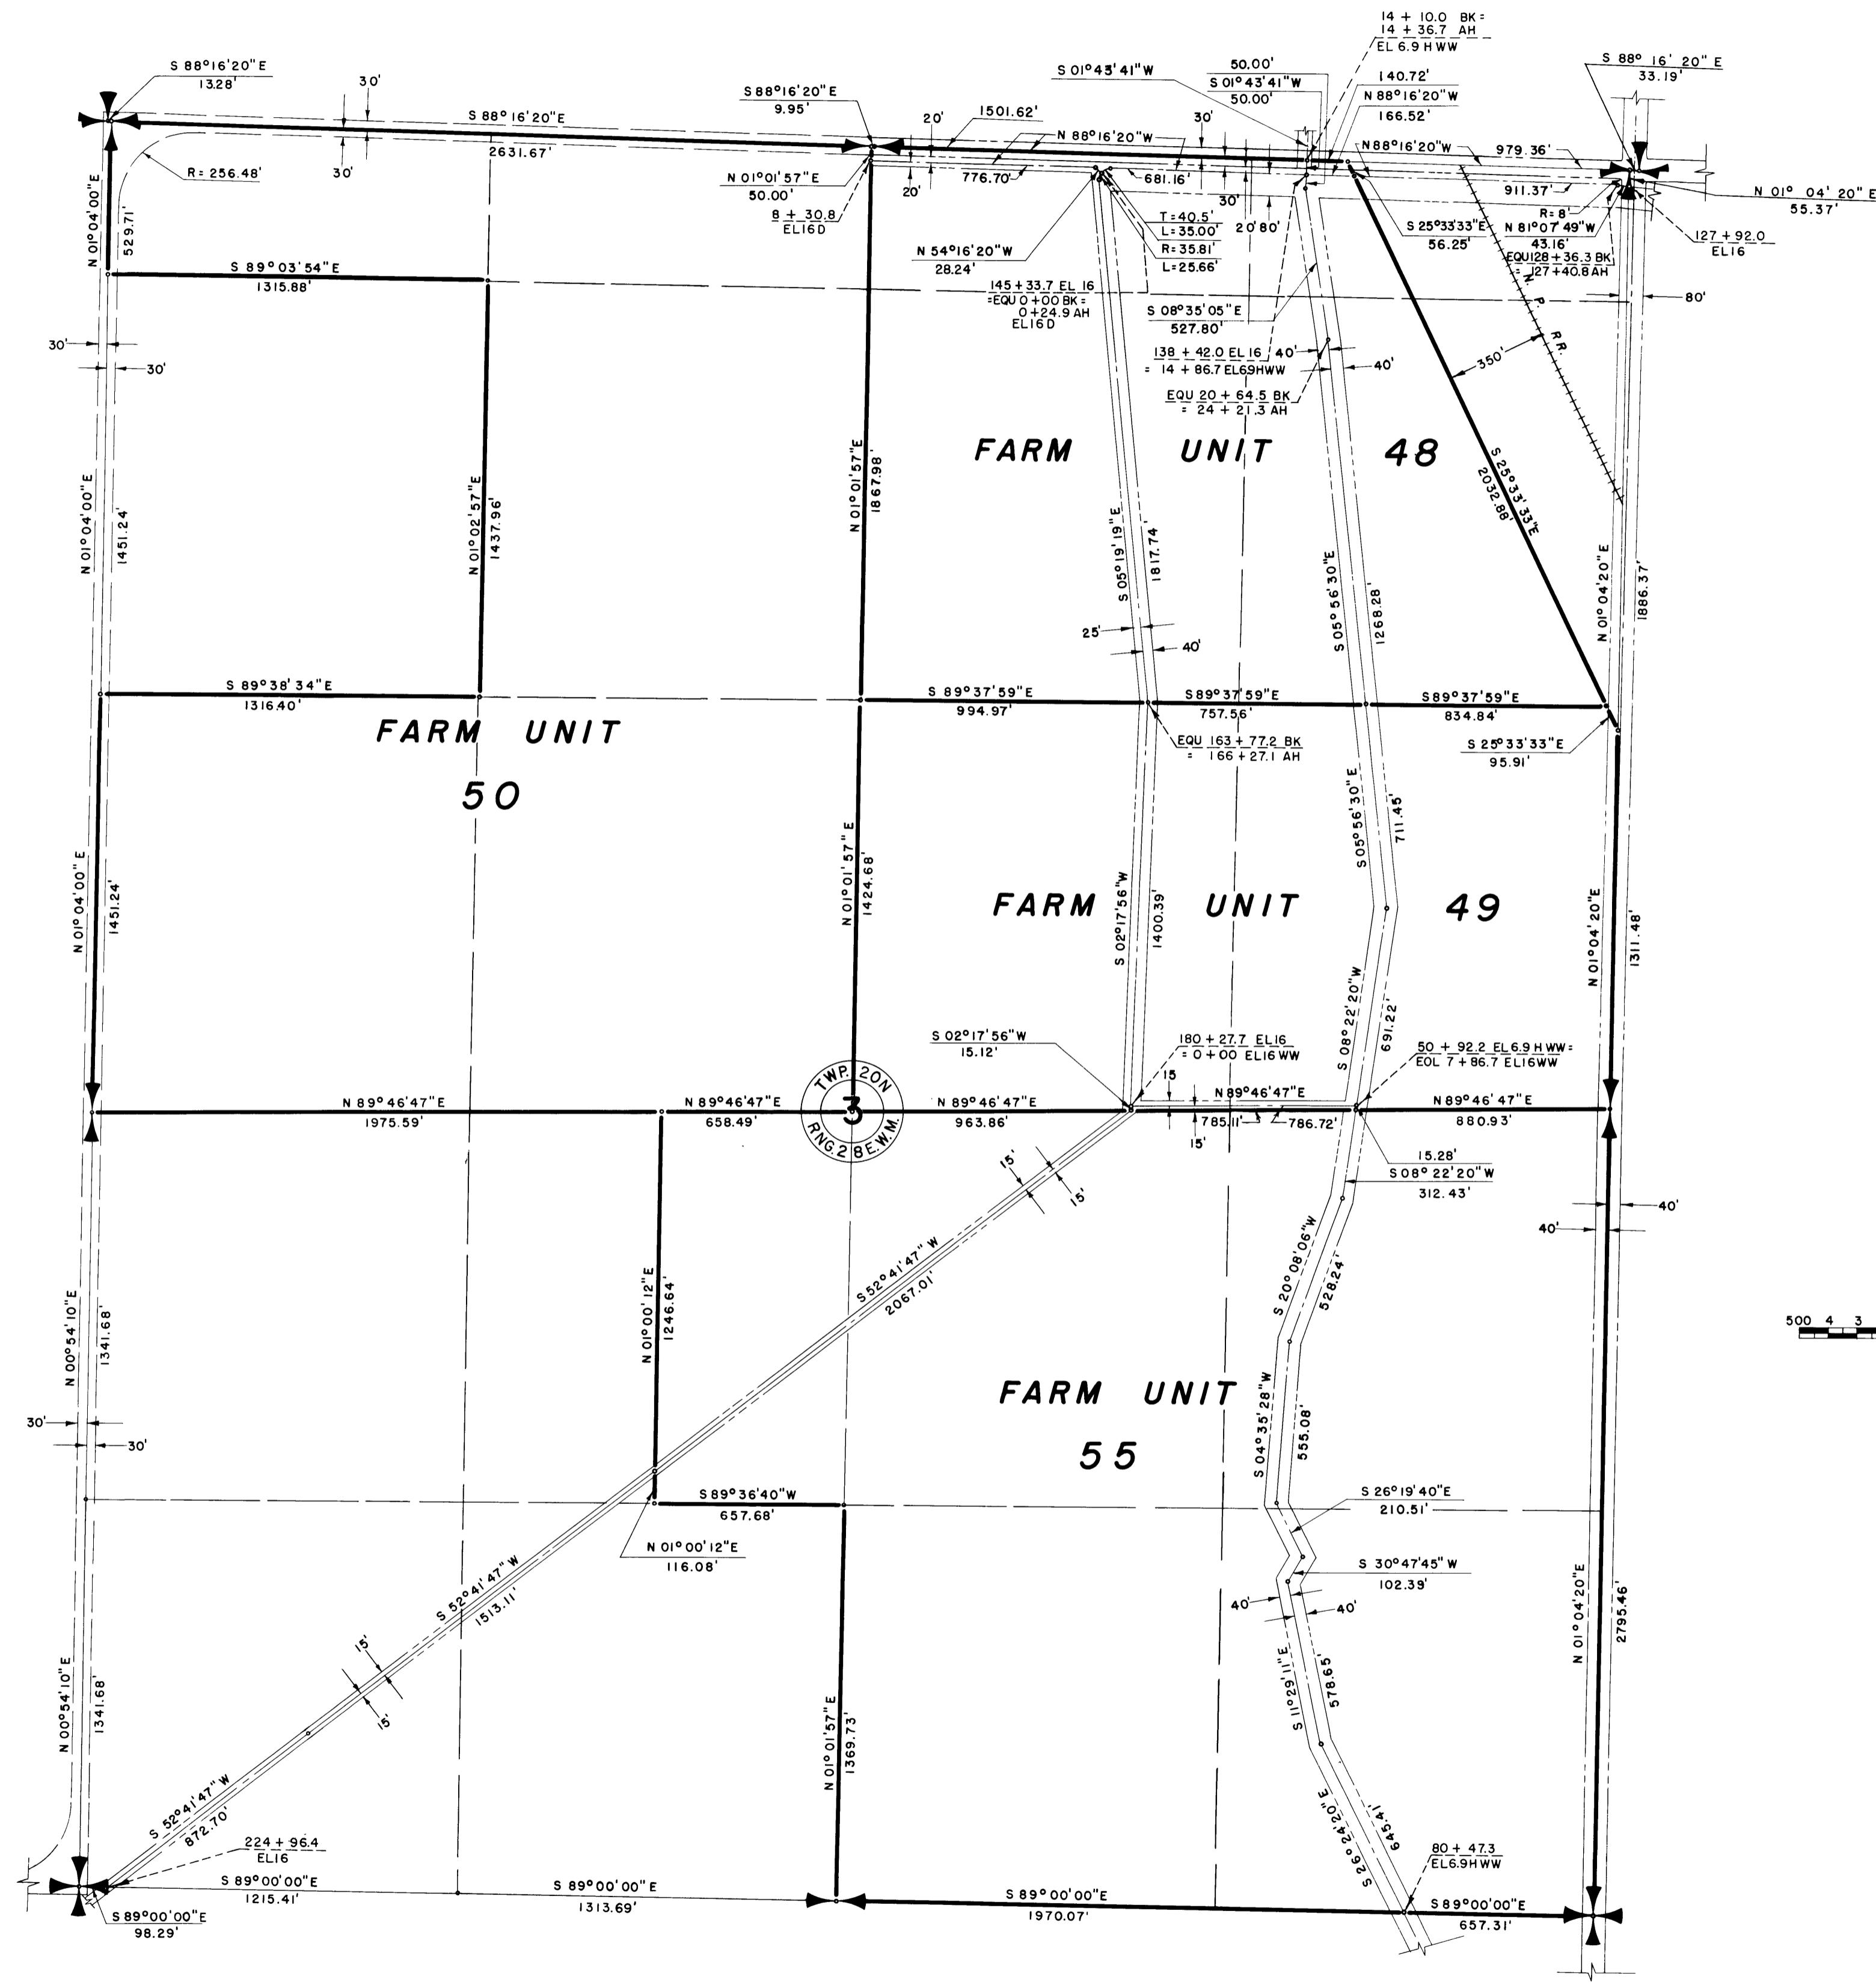

LEGEND

- Boundaries of Units
- Rights of Way for Roads
- Rights of Way for Canals
- Rights of Way for Drains
- Rights of Way for Proposed Roads
- 48** Unit Number

Drawn H.E.N. H.E.M.
 Checked C.W.M. C.N.Y.
 Surveys certified

W.C. Christopher
 Chief, Engr. Div. (Agr.)

DATE 8-21-1953

I certify that this is Sheet
 11 of 24 Supplemental Sheets
 of the Second Revision of
 the Final Farm Unit Plat of
 Irrigation Block 40.

H.T. Nelson
 Regional Director

DATE 9-11-53