


COLUMBIA BASIN PROJECT - IRRIGATION BLOCK 40 GRANT COUNTY, WASHINGTON

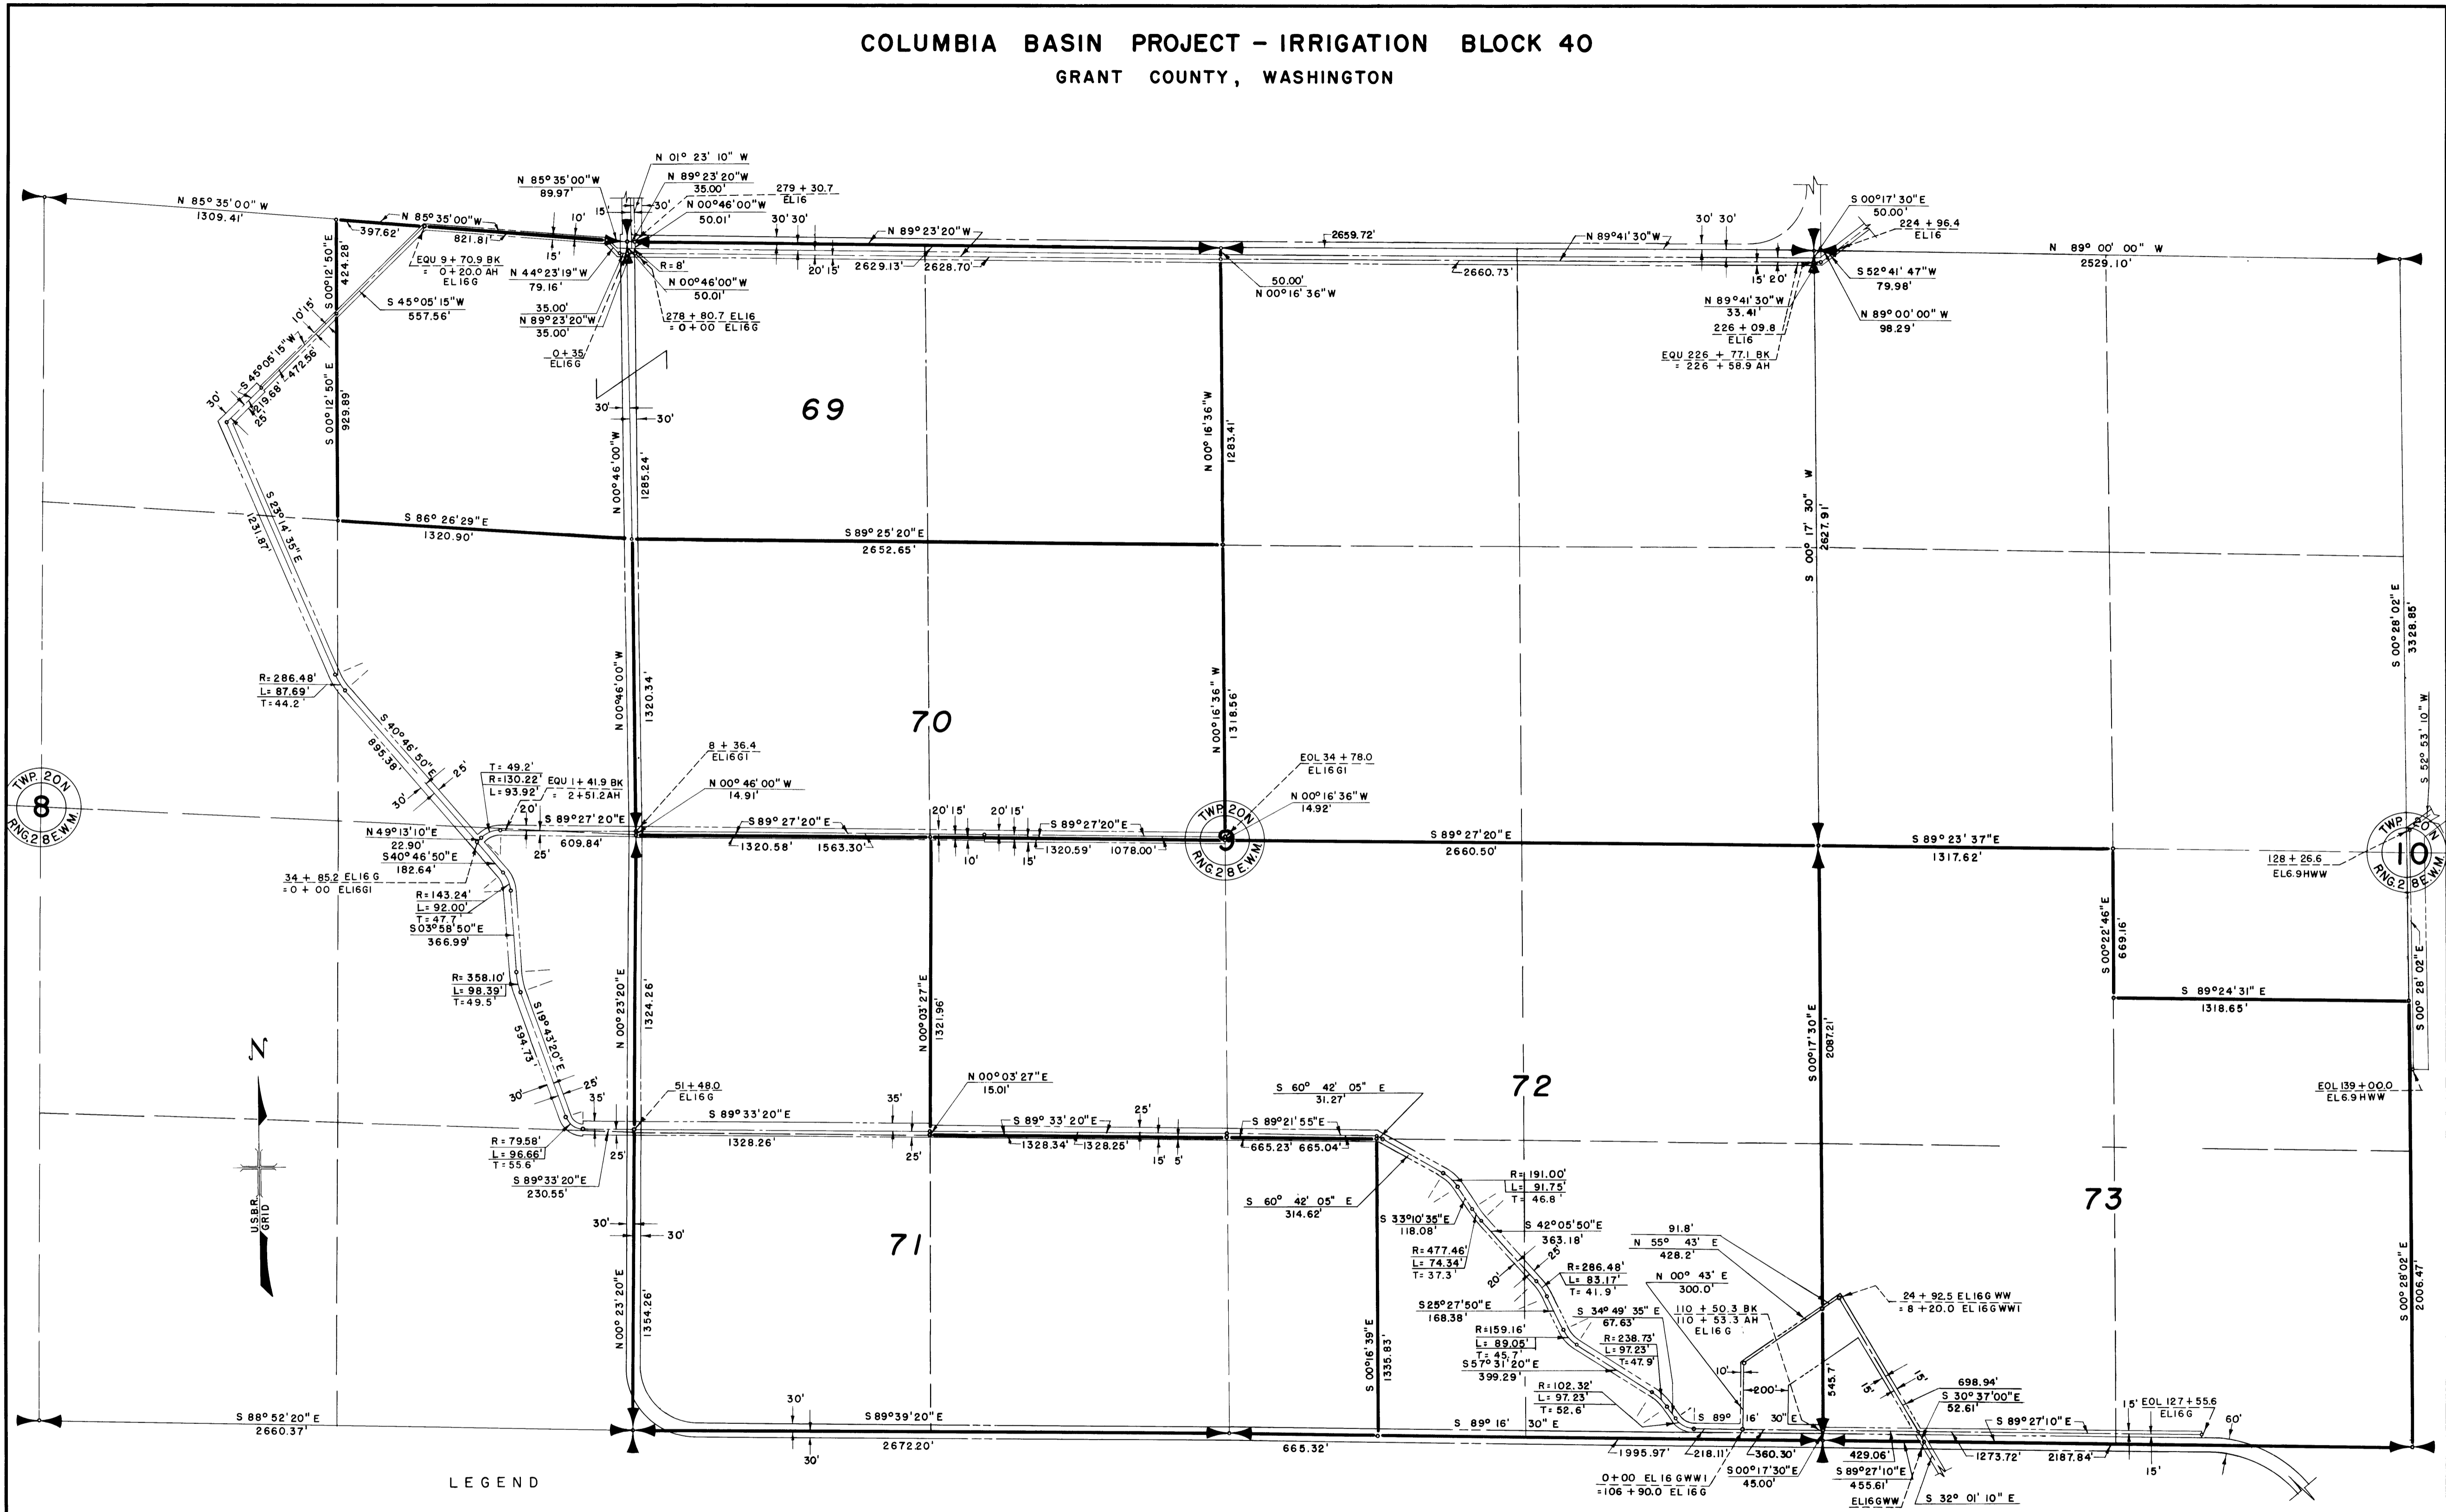


LEGEND

- Boundaries of Units
- Rights of Way for Proposed Roads
- Rights of Way for Canals
- Rights of Way for Drains
- Rights of Way for Roads
- 70 Unit Number

Drawn H.F.N. H.E.M.
 Checked C.W.M.-C.N.Y.
 Surveys certified
K.S. EHRMAN
 Chief, Engr. Div. (A-1)

DATE DECEMBER 5, 1962

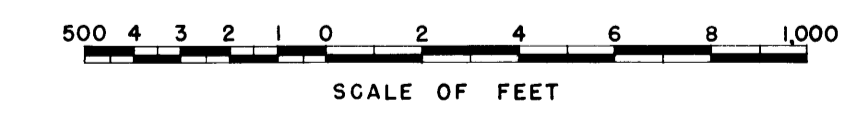

I certify that this is Sheet
 6 of 17 Supplemental Sheets
 of the Revision of
 the Final Farm Unit Plat of
 Irrigation Block 40.

H. T. NELSON
 Regional Director

DATE DEC. 12, 1962