
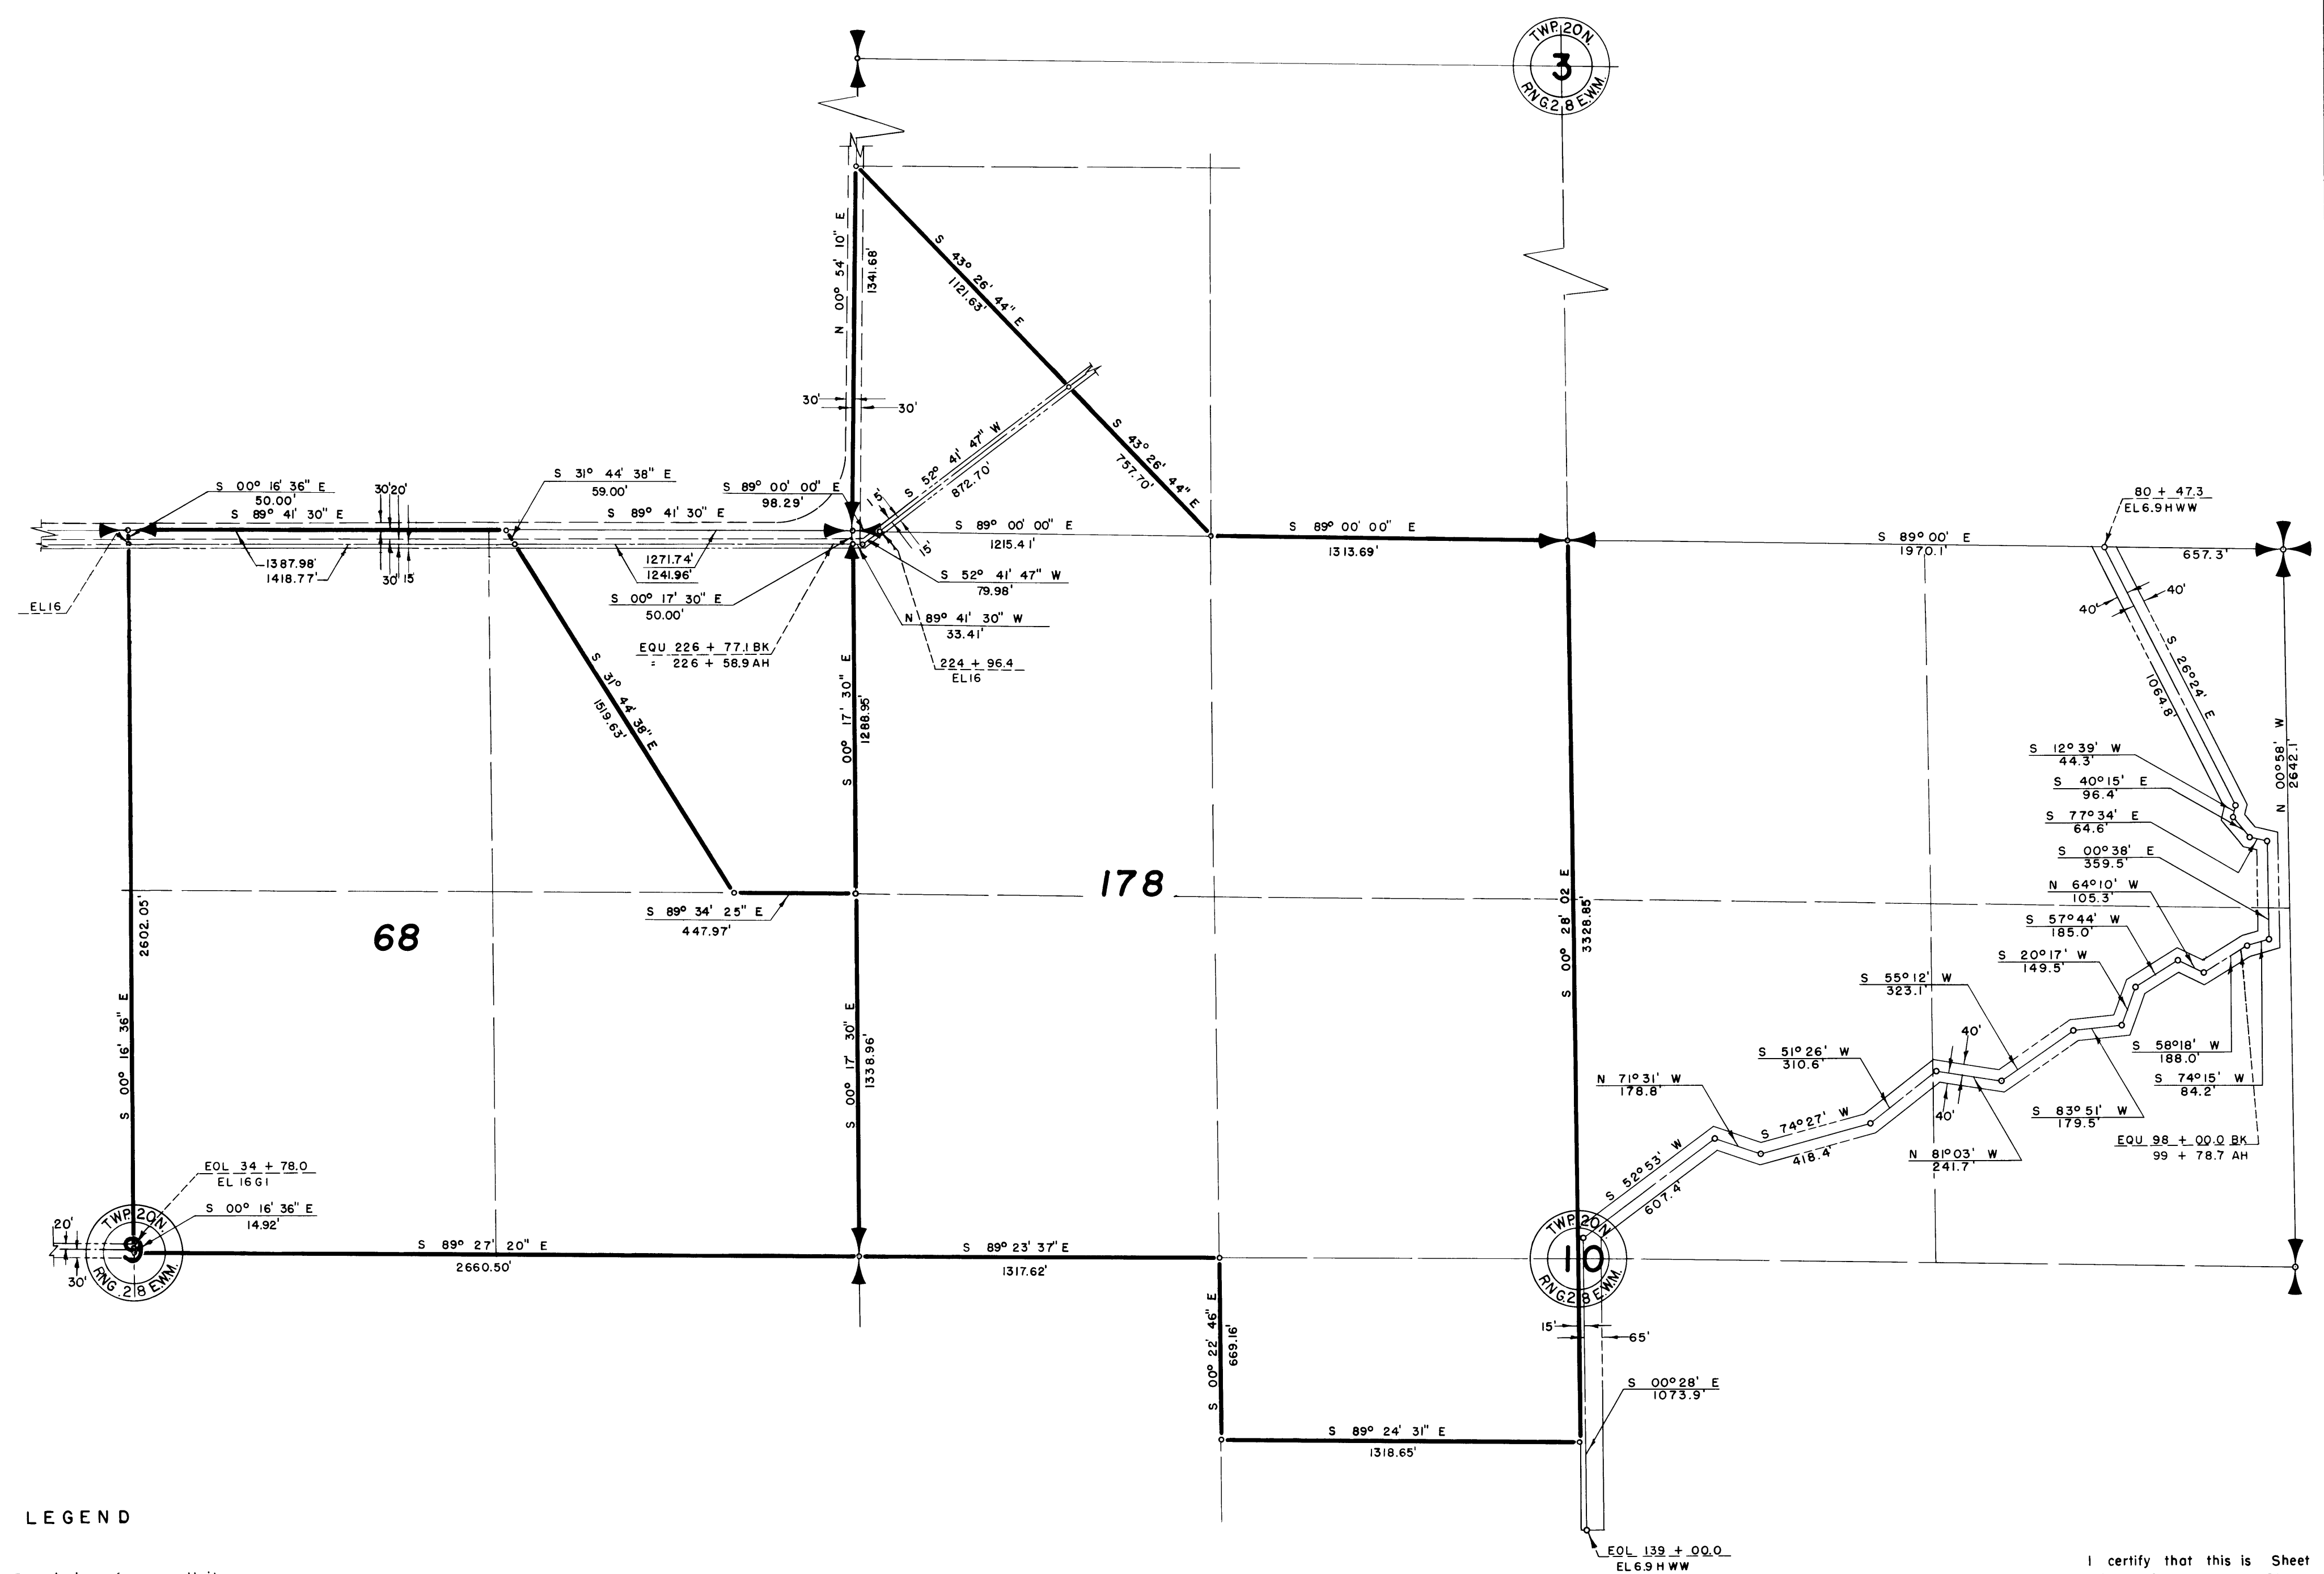


COLUMBIA BASIN PROJECT - IRRIGATION BLOCK 40 GRANT COUNTY, WASHINGTON

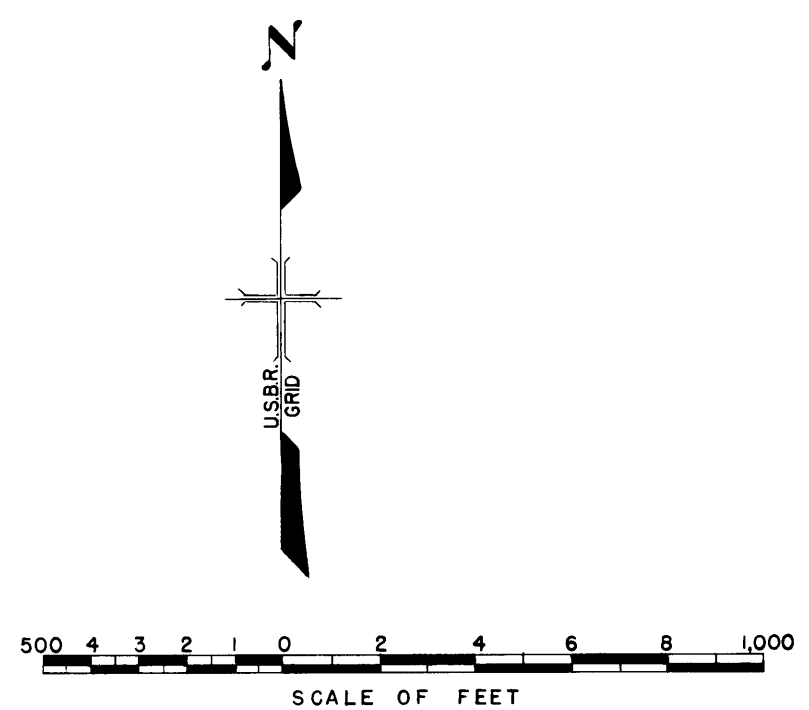

LEGEND

- Boundaries of Units
- Rights of Way for Canals
- Rights of Way for Drains
- Rights of Way for Proposed Roads
- Rights of Way for Roads

68 Unit Number

Drawn R.L.B. H.E.M.
 Checked C.W.M. C.N.Y.
 Surveys Certified

K. S. EHRMAN
 Chief, Engr. Div. (ad.)

DATE DECEMBER 5, 1962

I certify that this is Sheet
 7 of 17 Supplemental Sheets
 of the Revision of
 the Final Farm Unit Plat of
 Irrigation Block 40.

H. T. NELSON
 Regional Director
 DATE DEC. 12, 1962