


COLUMBIA BASIN PROJECT - IRRIGATION BLOCK 40
GRANT COUNTY, WASHINGTON

14

21

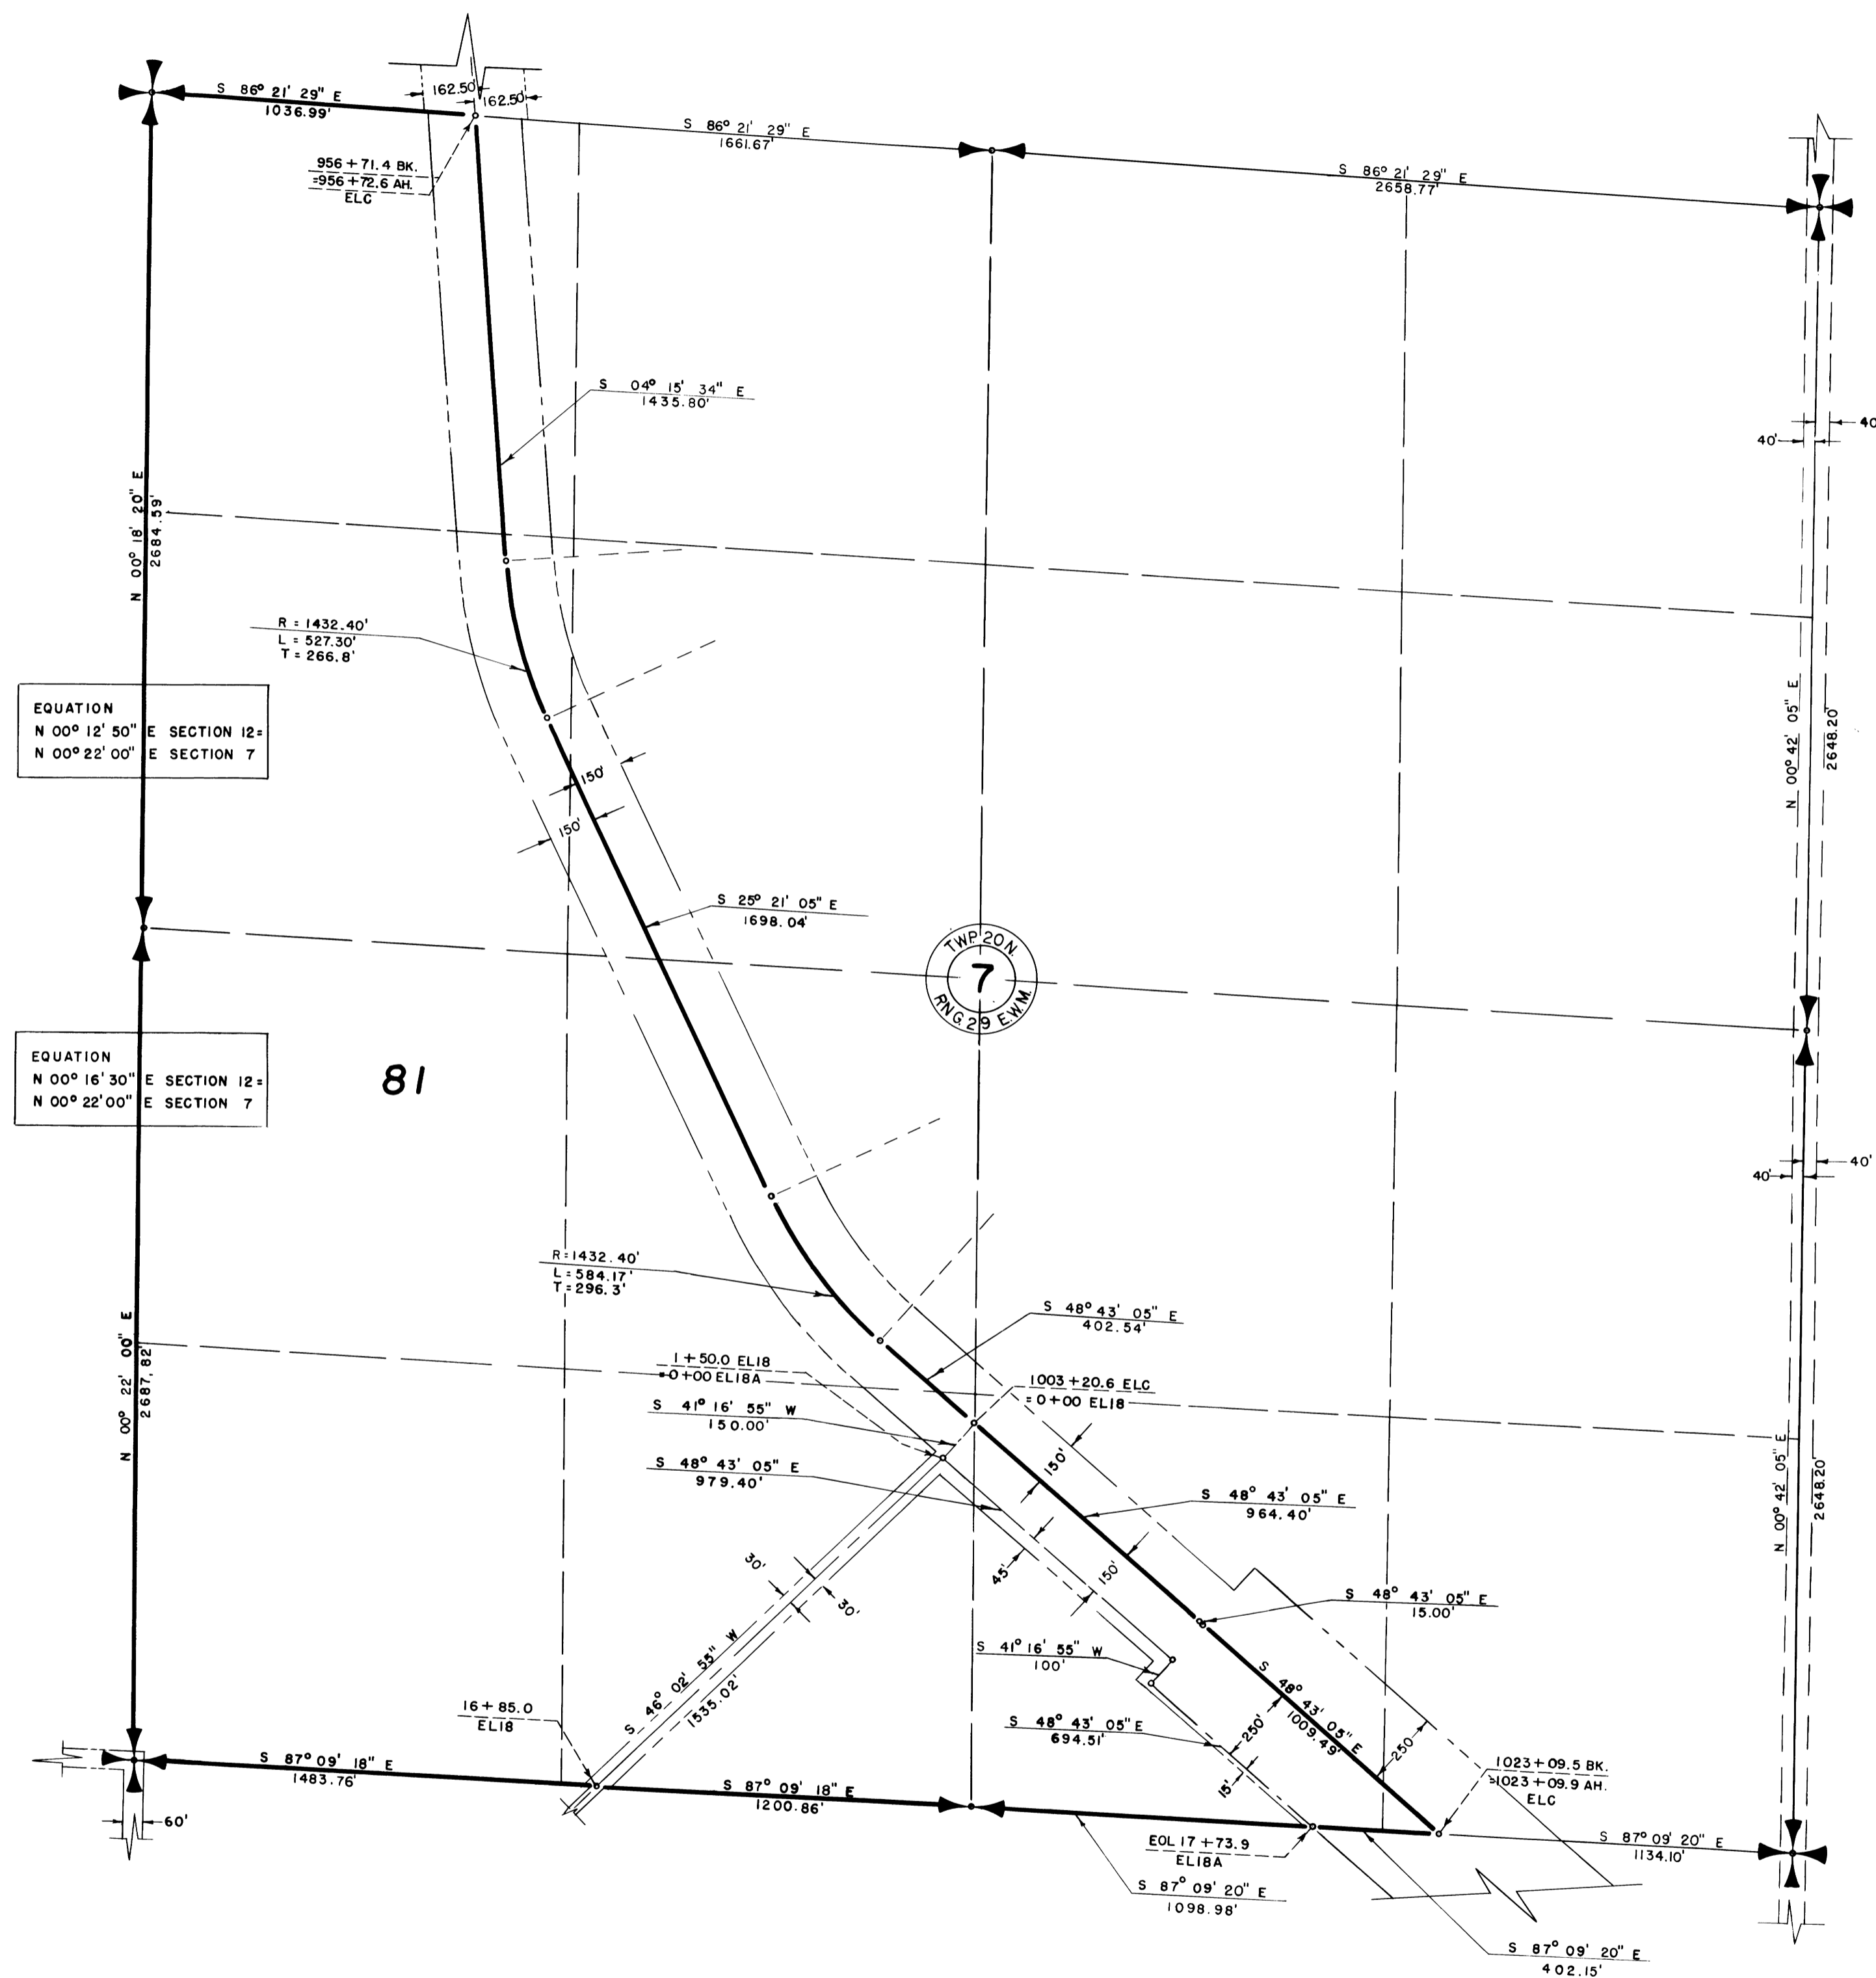

EQUATION
 $N 00^{\circ} 12' 50'' E$ SECTION 12+
 $N 00^{\circ} 22' 00'' E$ SECTION 7

EQUATION
 $N 00^{\circ} 16' 30'' E$ SECTION 12+
 $N 00^{\circ} 22' 00'' E$ SECTION 7

81

TWP. 20N
 7
 R. 29E

SCALE OF FEET
 500 4 3 2 1 0 2 4 6 8 1000

Drawn G.P.S.
 Checked C.W.M. - C.N.Y.
 Surveys Certified

V.D. Humes
 Chief, D&C Div.

DATE 7/10/56

LEGEND

- ———○ Boundaries of Units
 - Rights of Way for Proposed Roads
 - Rights of Way for Canals
 - Rights of Way for Drains
 - Rights of Way for Roads
- 81** Unit Number

I certify that this is Sheet
 7 of 14 Supplemental Sheets
 of the Fifth Revision of
 the Final Farm Unit Plat of
 Irrigation Block 40.

Wm. H. Tuller
 Regional Director
 DATE 8/10/56