


### COLUMBIA BASIN PROJECT - IRRIGATION BLOCK 40 GRANT COUNTY, WASHINGTON

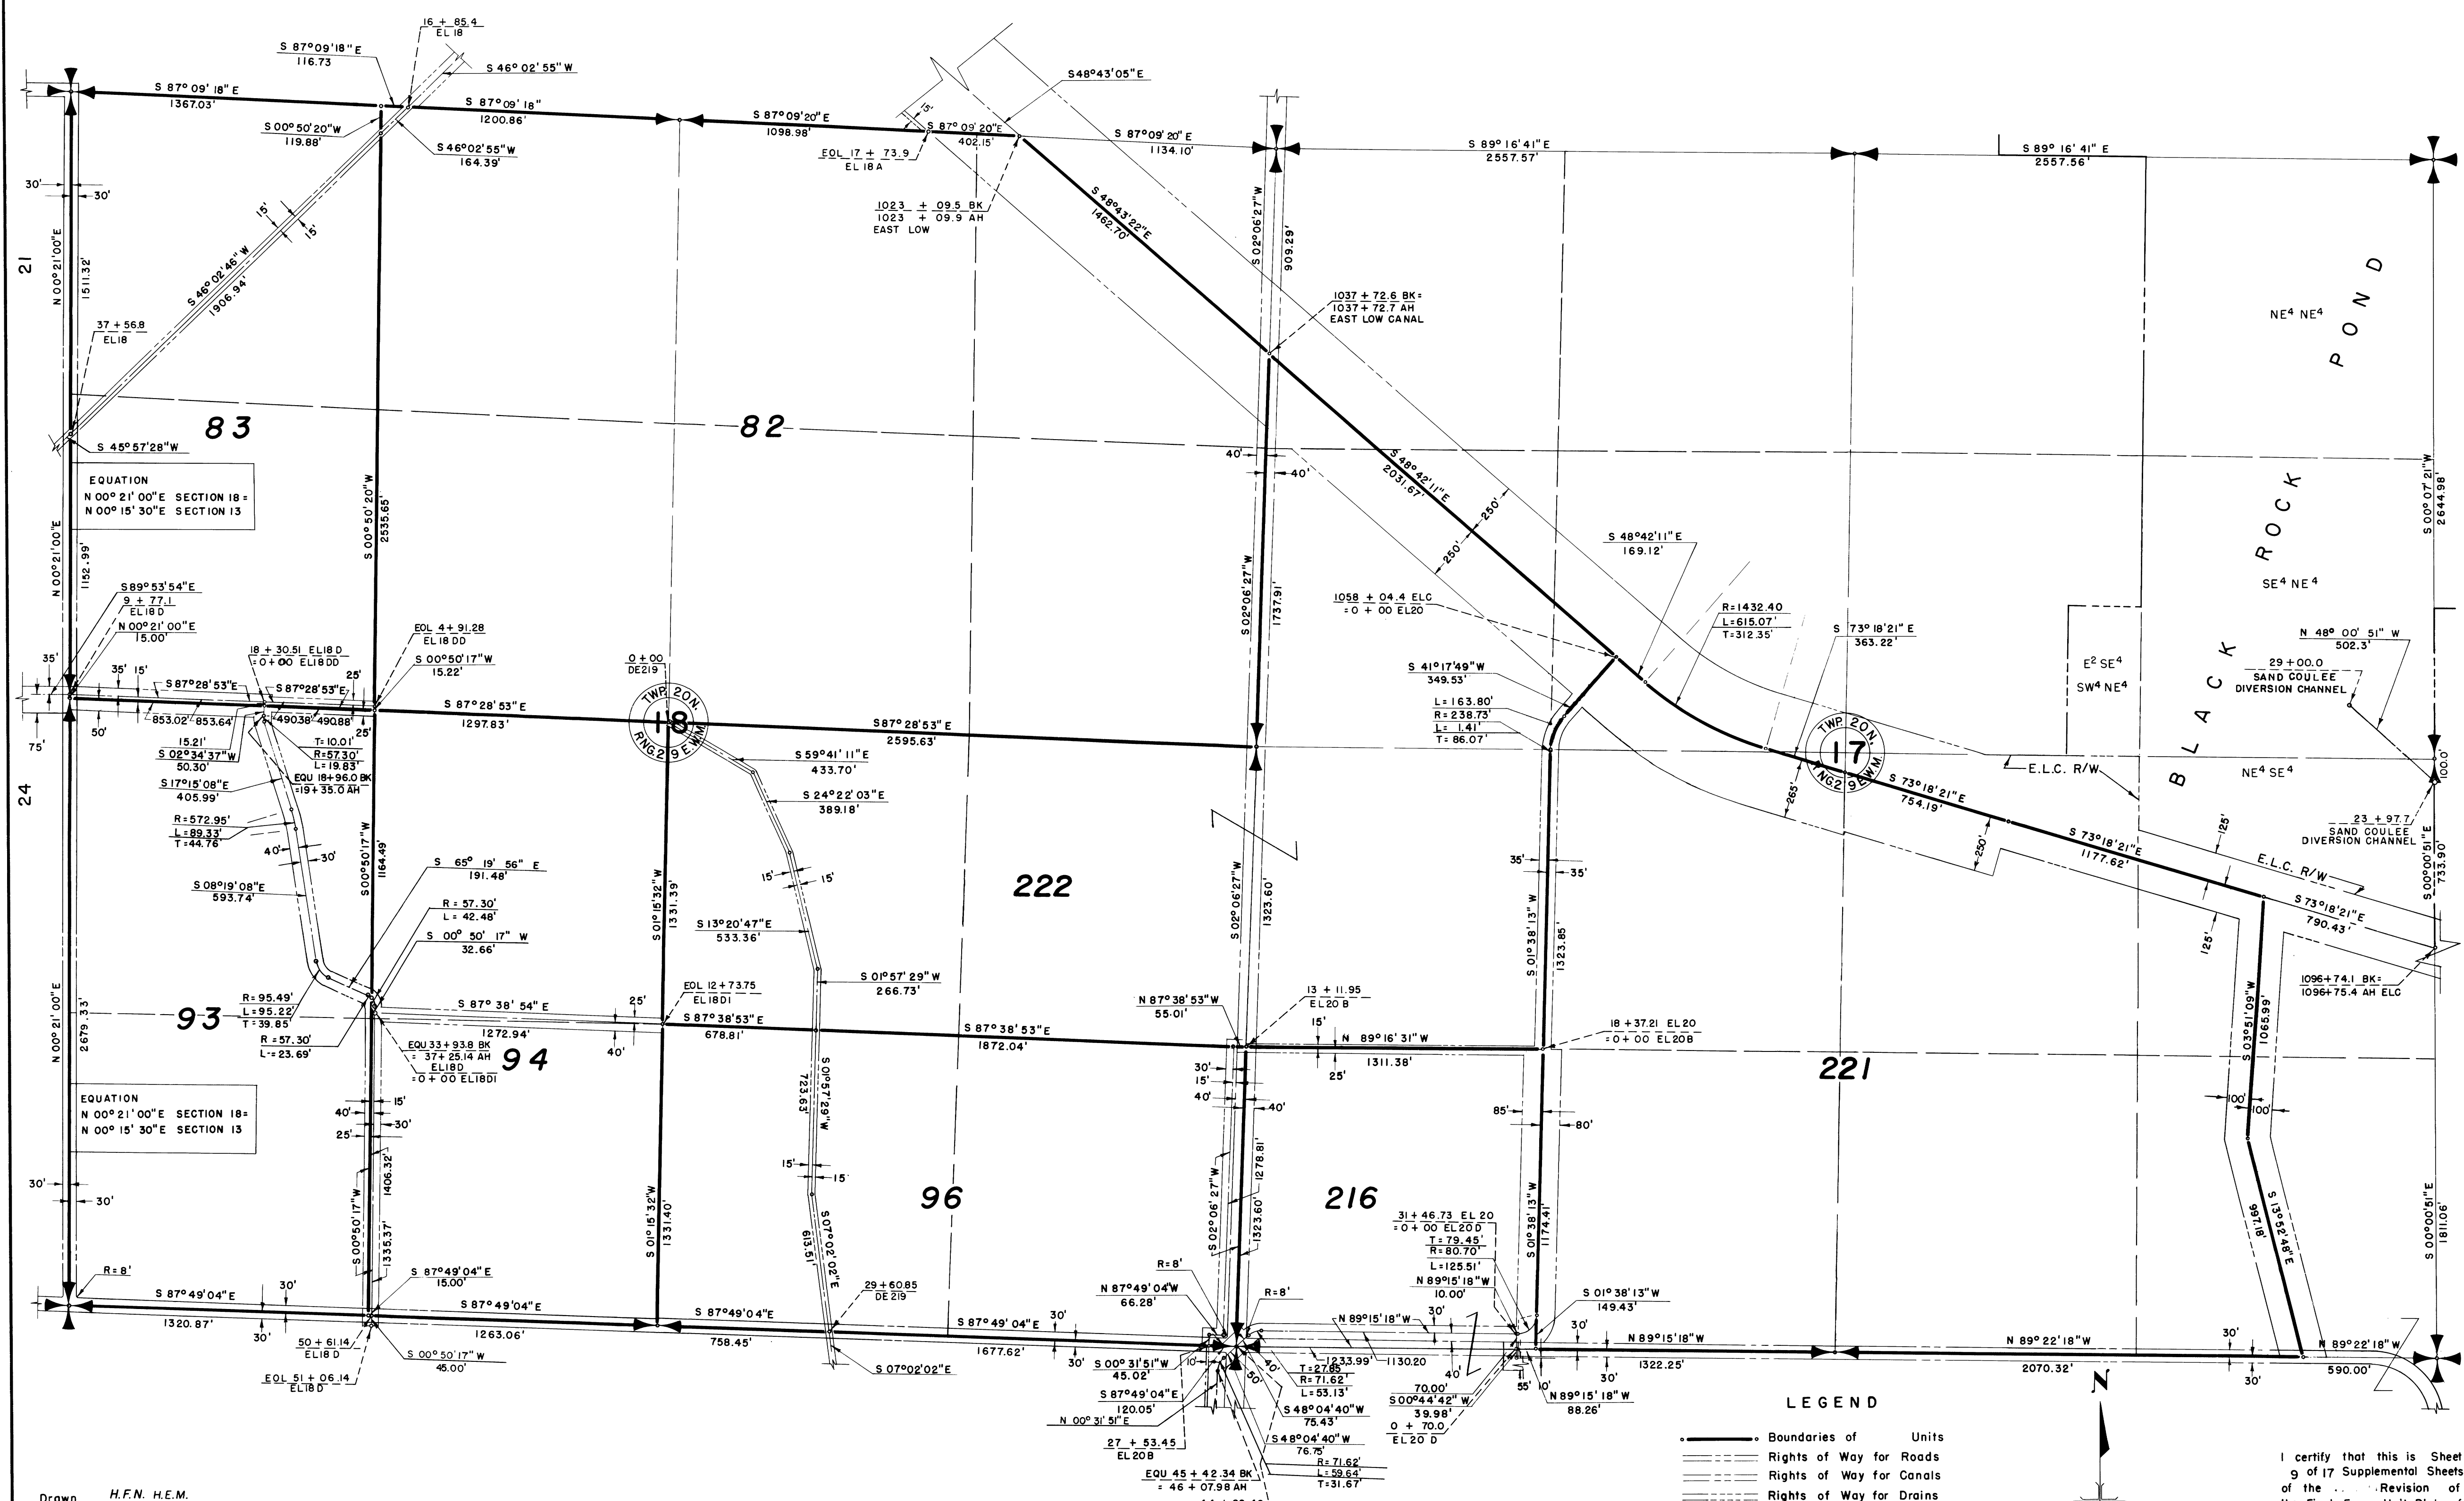

Drawn H.F.N. H.E.M.  
 Checked C.W.M. C.N.Y.  
 Surveys certified  
K.S. EHRMAN  
 Chief, Engr. Div. (Agr.)  
 DATE DECEMBER 5, 1962

- LEGEND**
- Boundaries of Units
  - - - Rights of Way for Roads
  - - - Rights of Way for Canals
  - - - Rights of Way for Drains
  - - - Rights of Way for Proposed Roads
- 82** Unit Number

I certify that this is Sheet  
 9 of 17 Supplemental Sheets  
 of the Revision of  
 the Final Form Unit Plat of  
 Irrigation Block 40.  
H.T. NELSON  
 Regional Director  
 DATE DEC. 12, 1962