


COLUMBIA BASIN PROJECT - IRRIGATION BLOCK 40 GRANT COUNTY, WASHINGTON

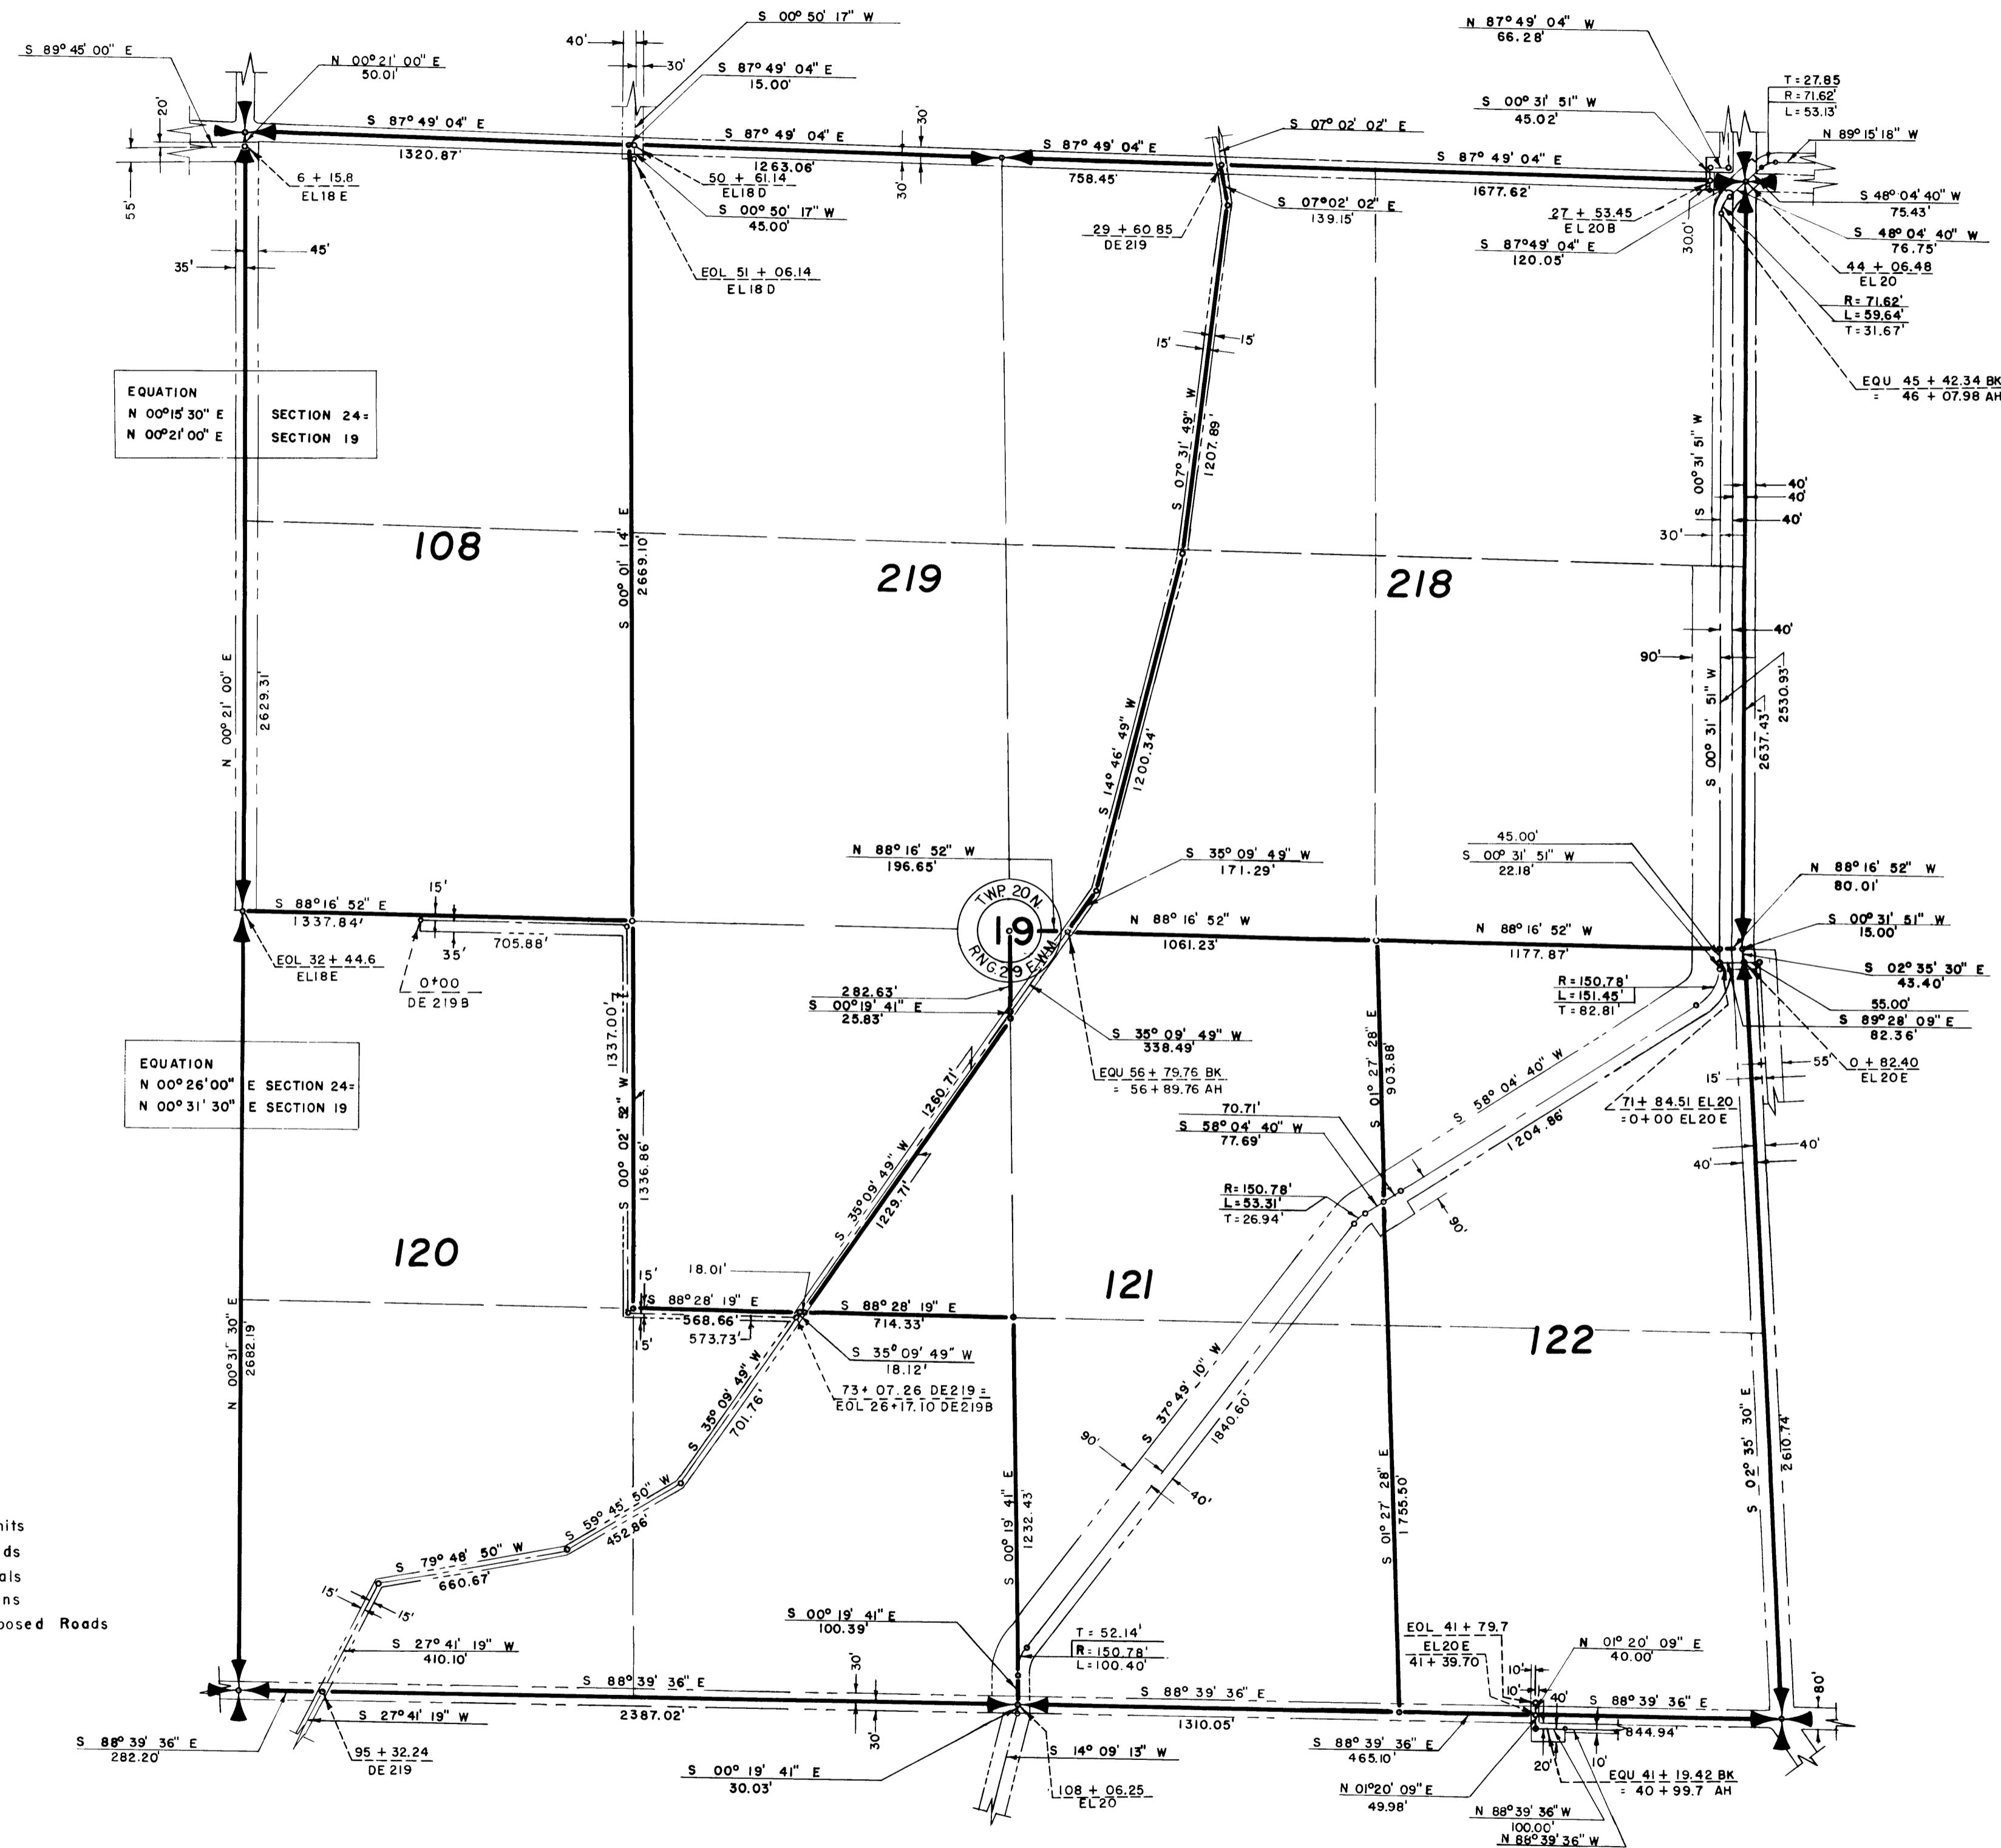

EQUATION
N 00°15'30" E
N 00°21'00" E

SECTION 24
SECTION 19

EQUATION
N 00°26'00" E
N 00°31'30" E

SECTION 24
SECTION 19

LEGEND

- Boundaries of Farm Units
- Rights of Way for Roads
- Rights of Way for Canals
- Rights of Way for Drains
- Rights of Way for Proposed Roads

218 Unit Number

Drawn G.P.S.
Checked C.W.M. C.N.Y.
Survey Certified

K.S.EHRMAN
Chief, Engr. Div.

DATE DECEMBER 5, 1962

I certify that this is Sheet
12 of 17 Supplemental Sheets
of the . . . Revision of
the Final Farm Unit Plat of
Irrigation Block 40.

H.T.NELSON
Regional Director

DATE DEC 12, 1962

REV. TO 6-28-79