

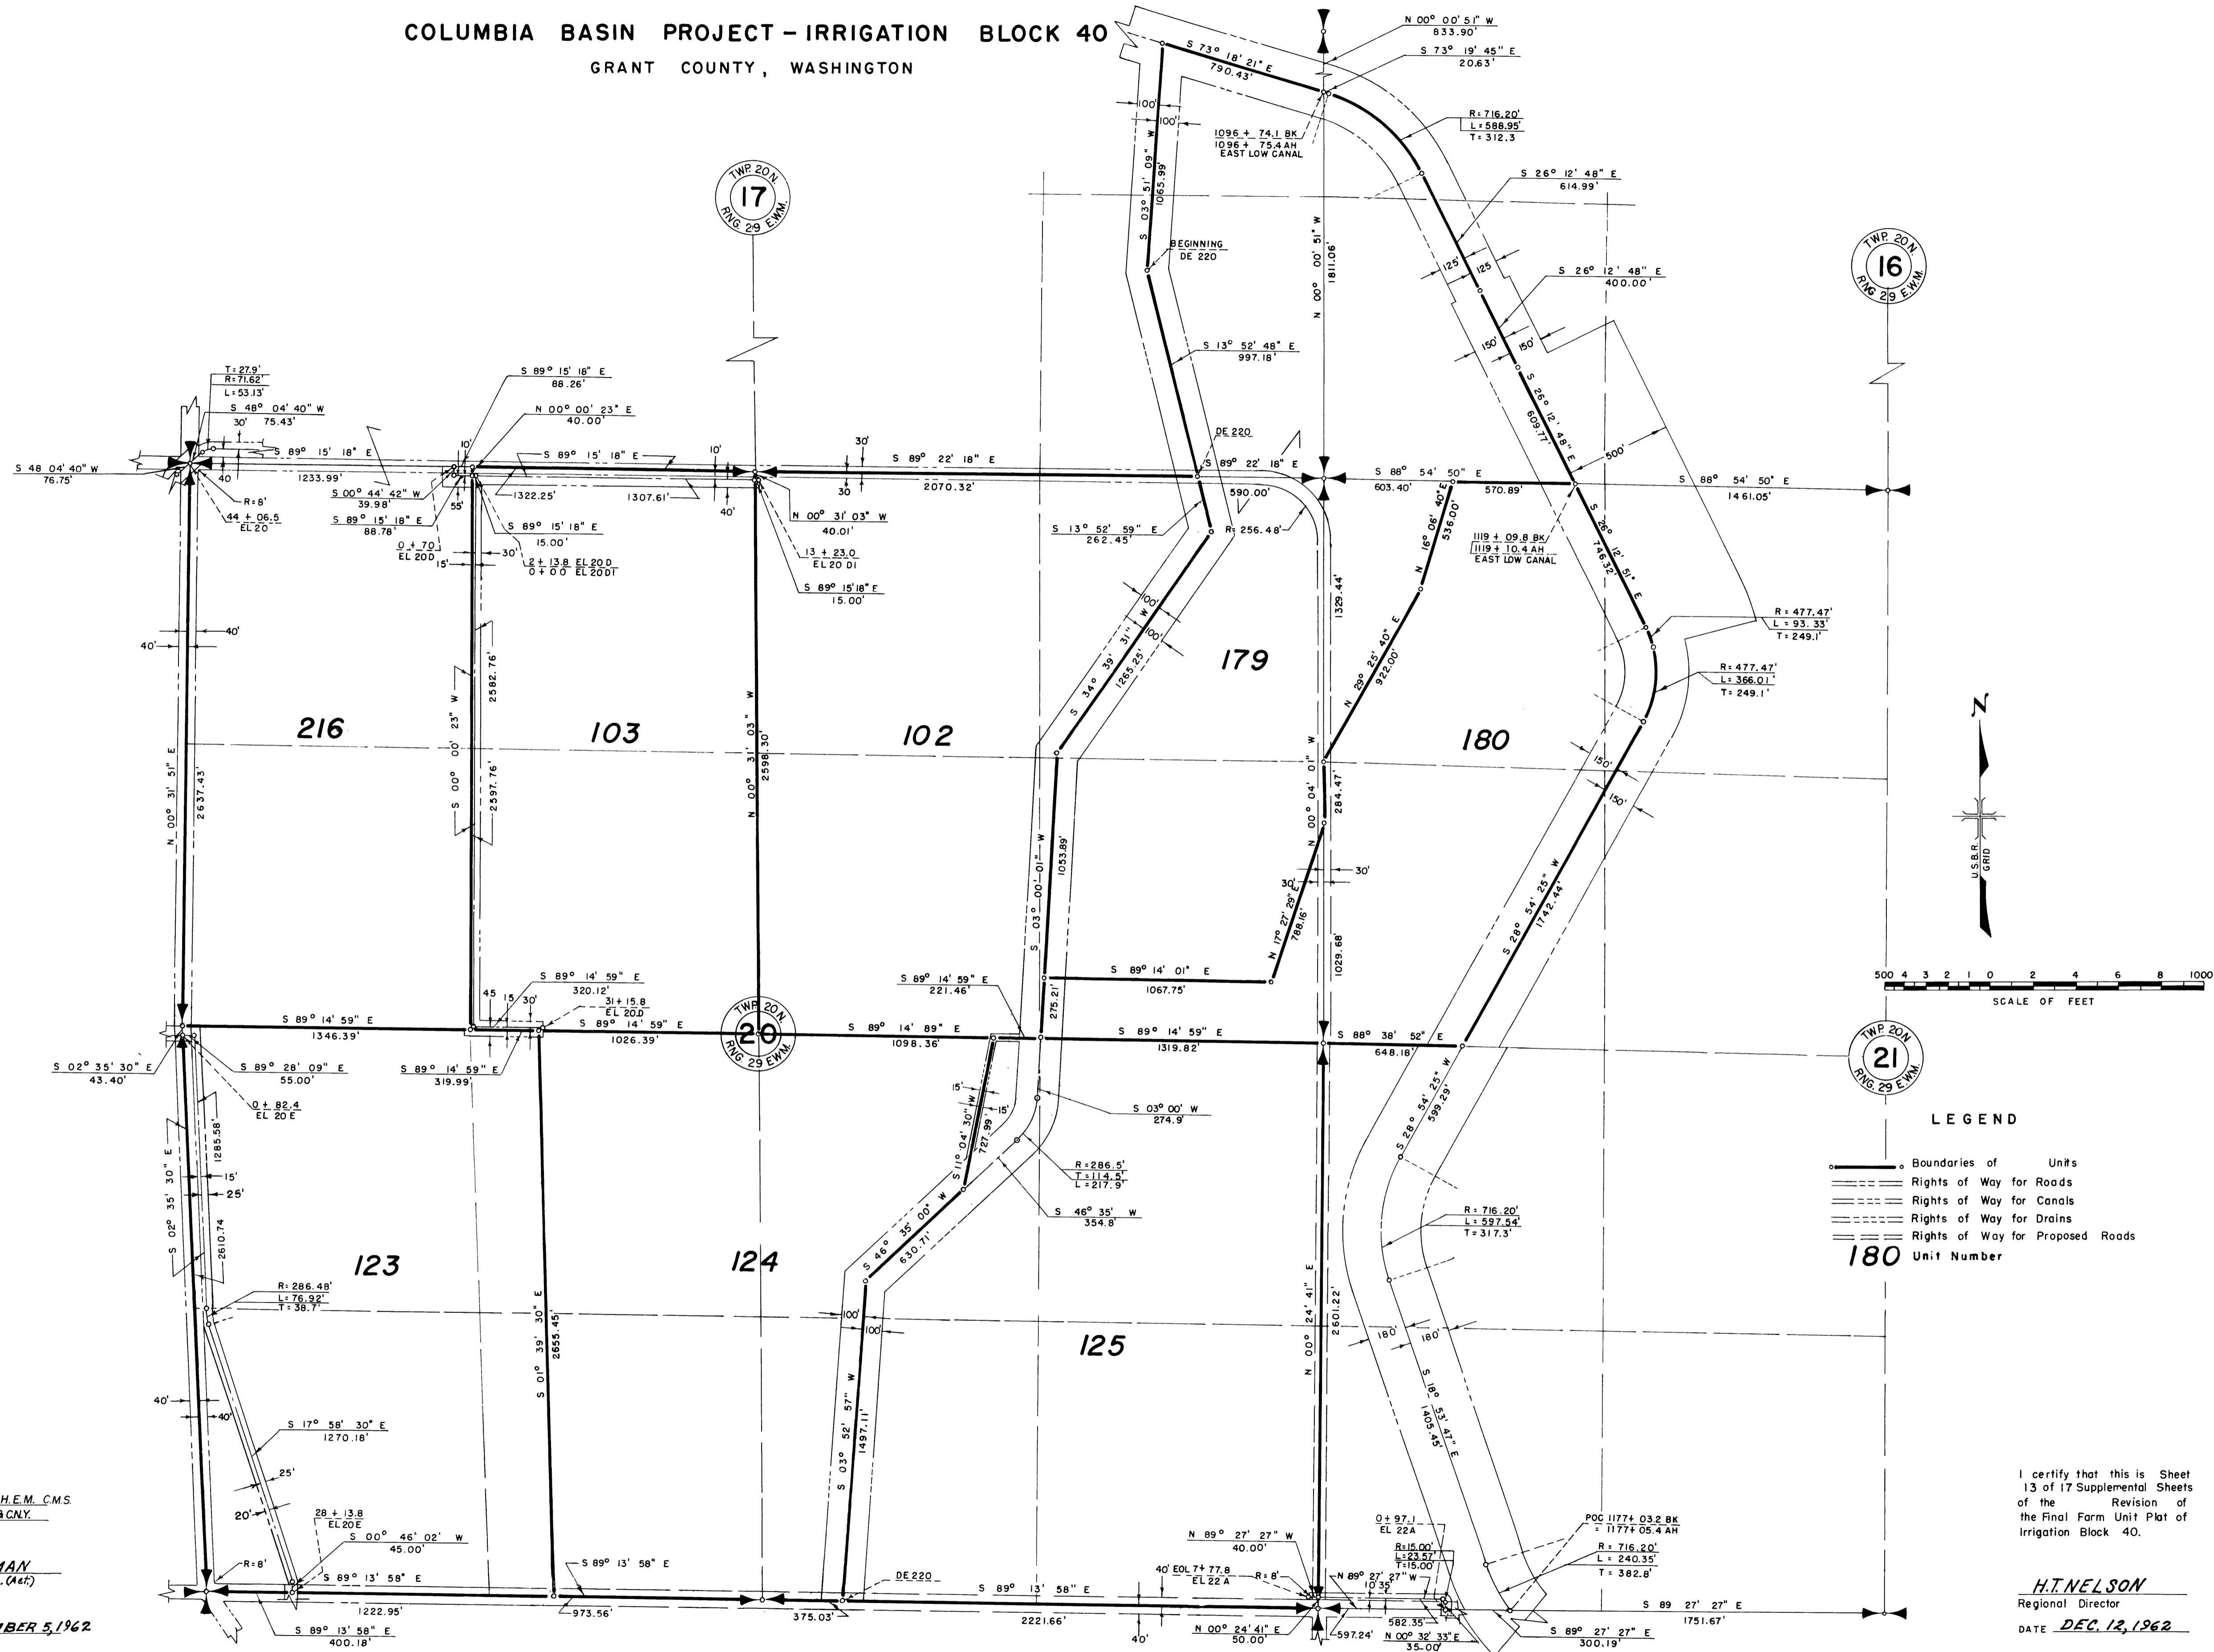


COLUMBIA BASIN PROJECT - IRRIGATION BLOCK 40
GRANT COUNTY, WASHINGTON

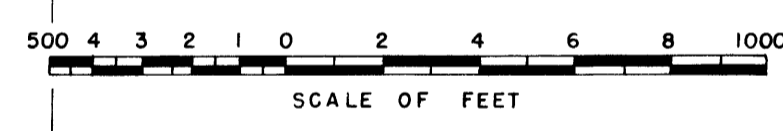

TWP 20N
R16E

TWP 20N
R21E

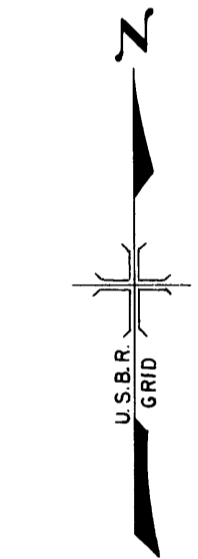

LEGEND

- Boundaries of Units
- Rights of Way for Roads
- Rights of Way for Canals
- Rights of Way for Drains
- Rights of Way for Proposed Roads

180 Unit Number

Drawn E.E.S.H.E.M.C.M.S.
Checked C.W.M.B.C.N.Y.
Surveys certified
K.S.EHRMAN
Chief, Engr. Div. (447)
DATE DECEMBER 5, 1962

I certify that this is Sheet
13 of 17 Supplemental Sheets
of the Revision of
the Final Farm Unit Plat of
Irrigation Block 40.
H.T.NELSON
Regional Director
DATE DEC. 12, 1962