


COLUMBIA BASIN PROJECT - IRRIGATION BLOCK 40
GRANT COUNTY, WASHINGTON

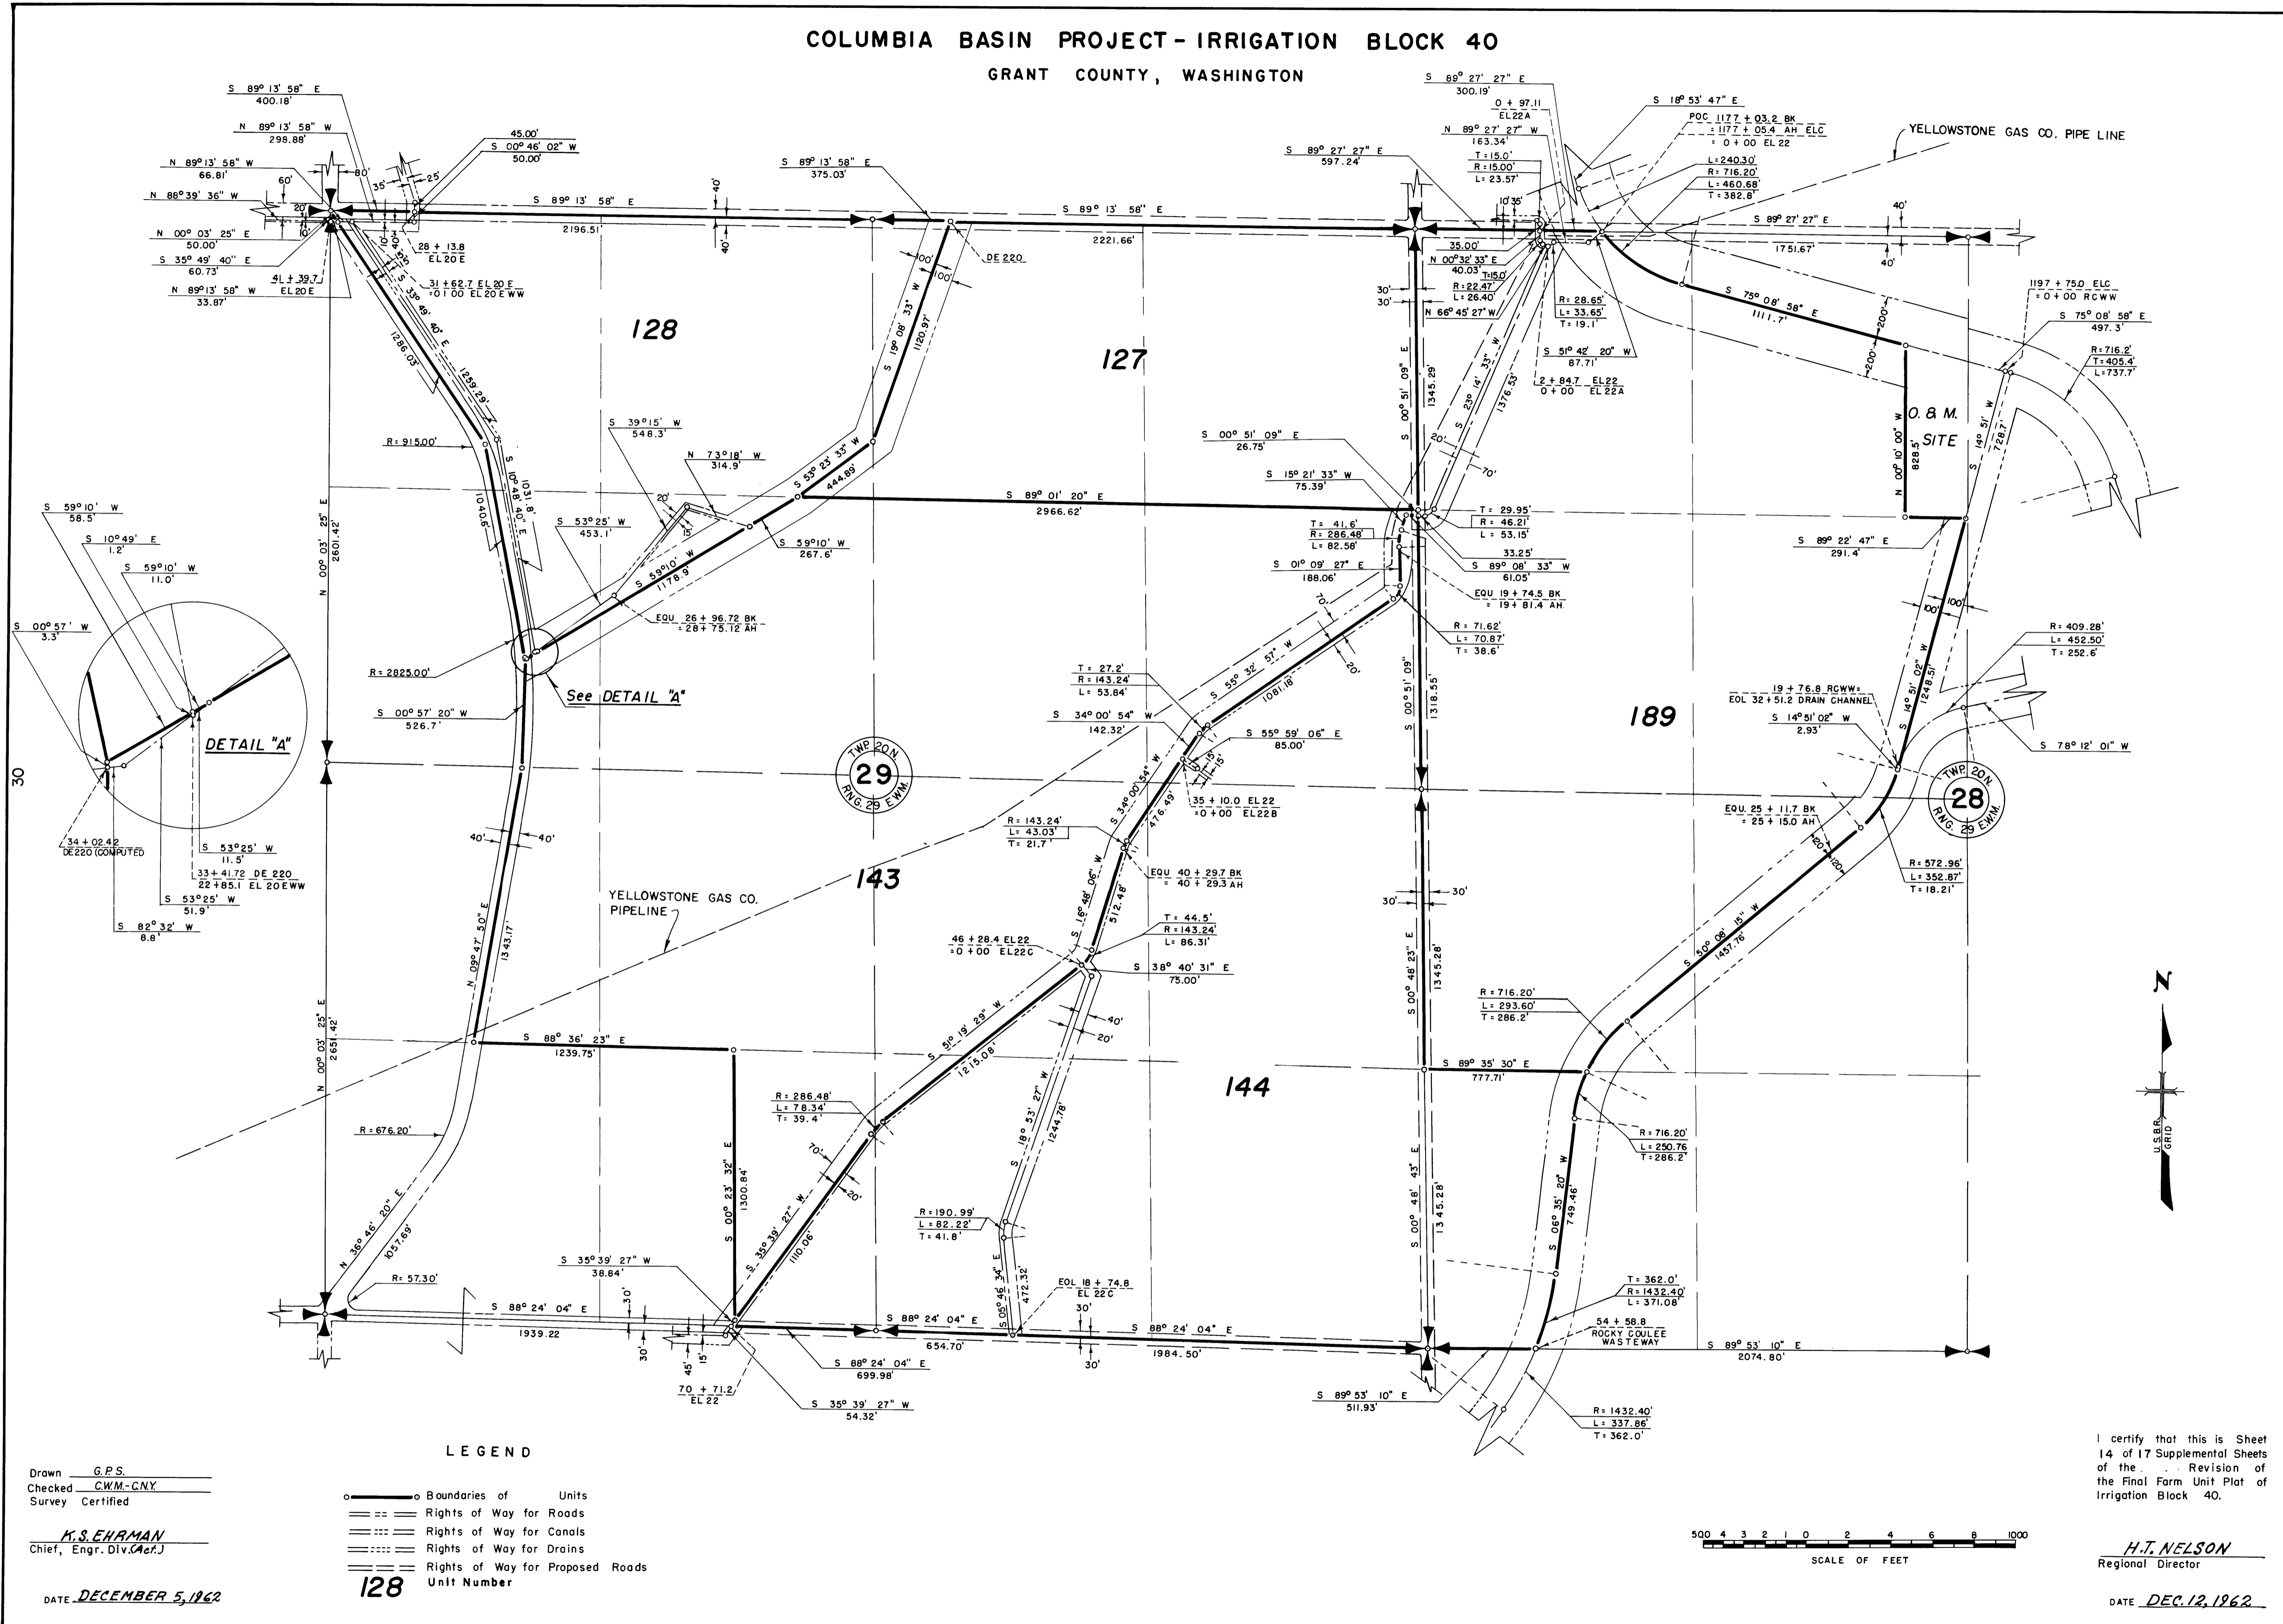

Drawn G.P.S.
 Checked C.W.M.-C.N.Y.
 Survey Certified


K.S. EHRMAN
 Chief, Engr. Div. Agr. J.

DATE DECEMBER 5, 1962

LEGEND

—○— Boundaries of Units
 = = = Rights of Way for Roads
 - - - Rights of Way for Canals
 - - - Rights of Way for Drains
 - - - Rights of Way for Proposed Roads

128
 Unit Number

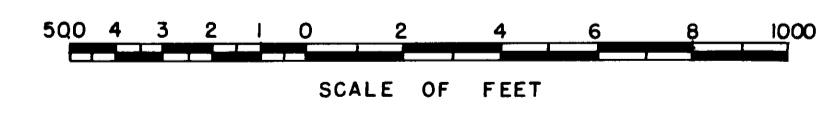

I certify that this is Sheet
 14 of 17 Supplemental Sheets
 of the . . . Revision of
 the Final Farm Unit Plot of
 Irrigation Block 40.

H.T. NELSON
 Regional Director

DATE DEC. 12, 1962