



COLUMBIA BASIN PROJECT - IRRIGATION BLOCK 40 GRANT COUNTY, WASHINGTON

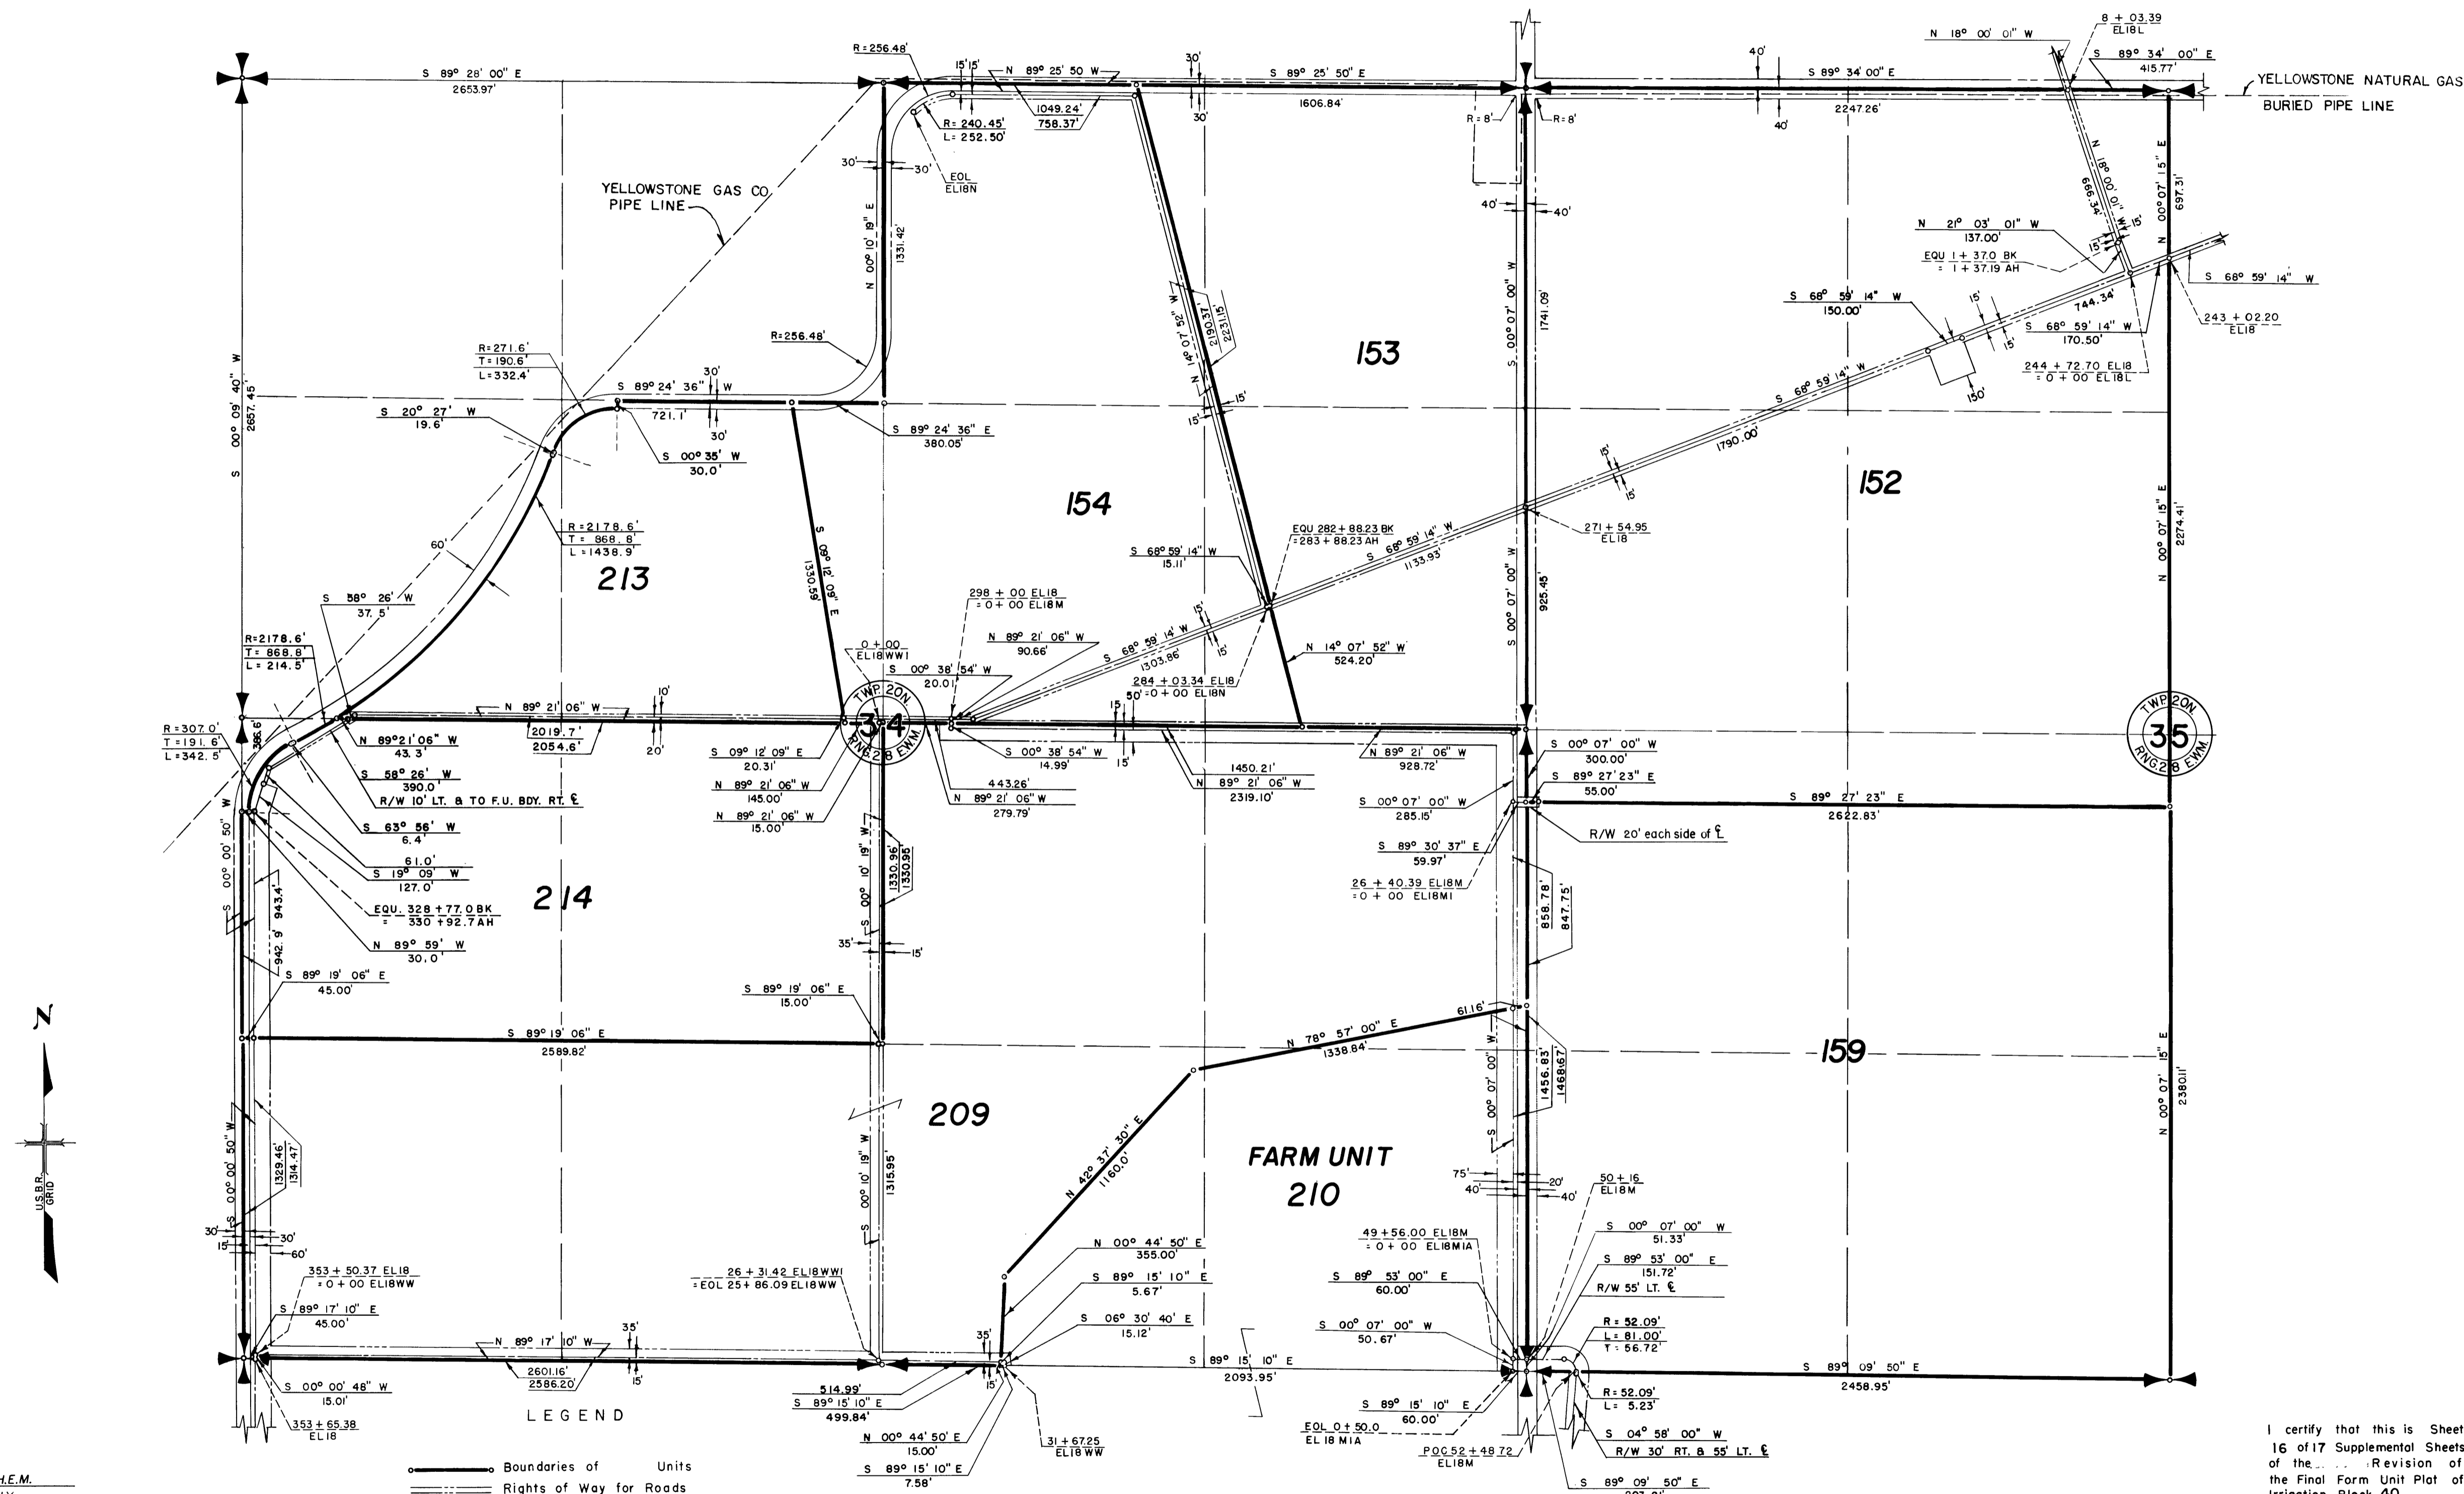

Drawn R.L.B. H.E.M.
 Checked C.W.M. C.N.Y.
 Surveys Certified
K.S. EHRMAN
 Chief, Engr. Div. (Act.)

Legend:
 ——— Boundaries of Units
 = = = = = Rights of Way for Roads
 - - - - - Rights of Way for Canals
 - - - - - Rights of Way for Drains
 - - - - - Rights of Way for Proposed Roads

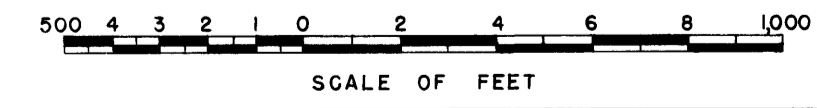

DATE DECEMBER 5, 1962

I certify that this is Sheet
 16 of 17 Supplemental Sheets
 of the... Revision of
 the Final Form Unit Plot of
 Irrigation Block 40.

H.T. NELSON
 Regional Director

DATE DEC 12, 1962