

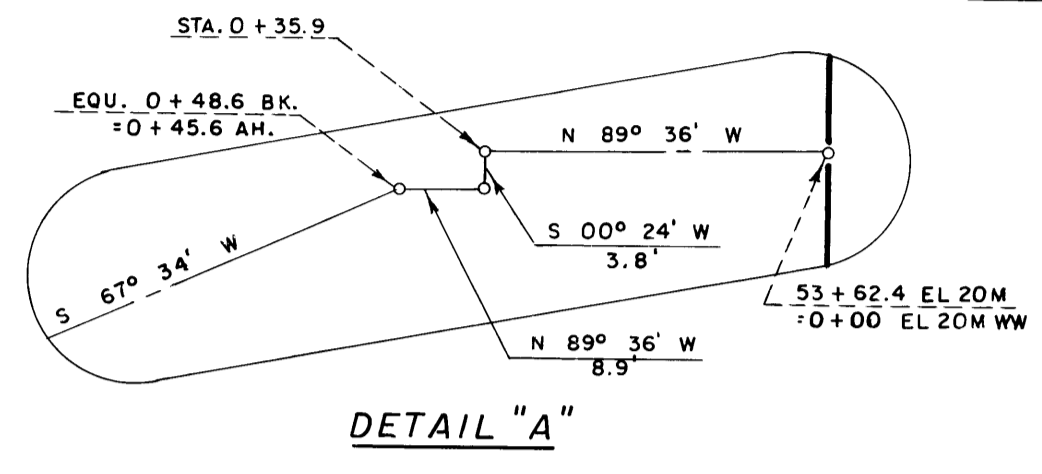


COLUMBIA BASIN PROJECT - IRRIGATION BLOCK 40  
GRANT COUNTY, WASHINGTON

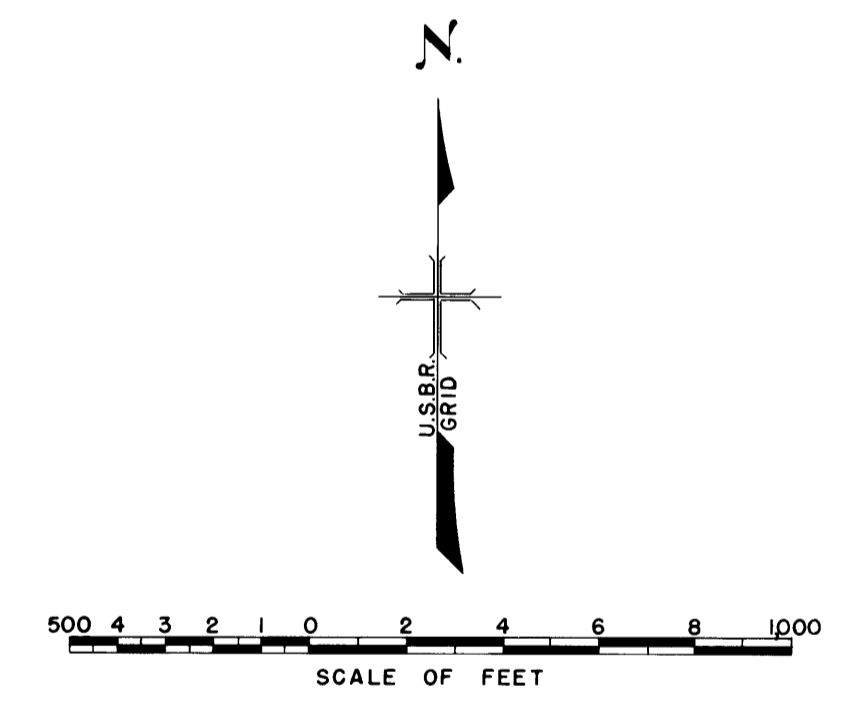

LEGEND  
--- Boundaries of Units  
--- Rights of Way for Roads  
--- Rights of Way for Canals  
--- Rights of Way for Drains  
  
167 Unit Number

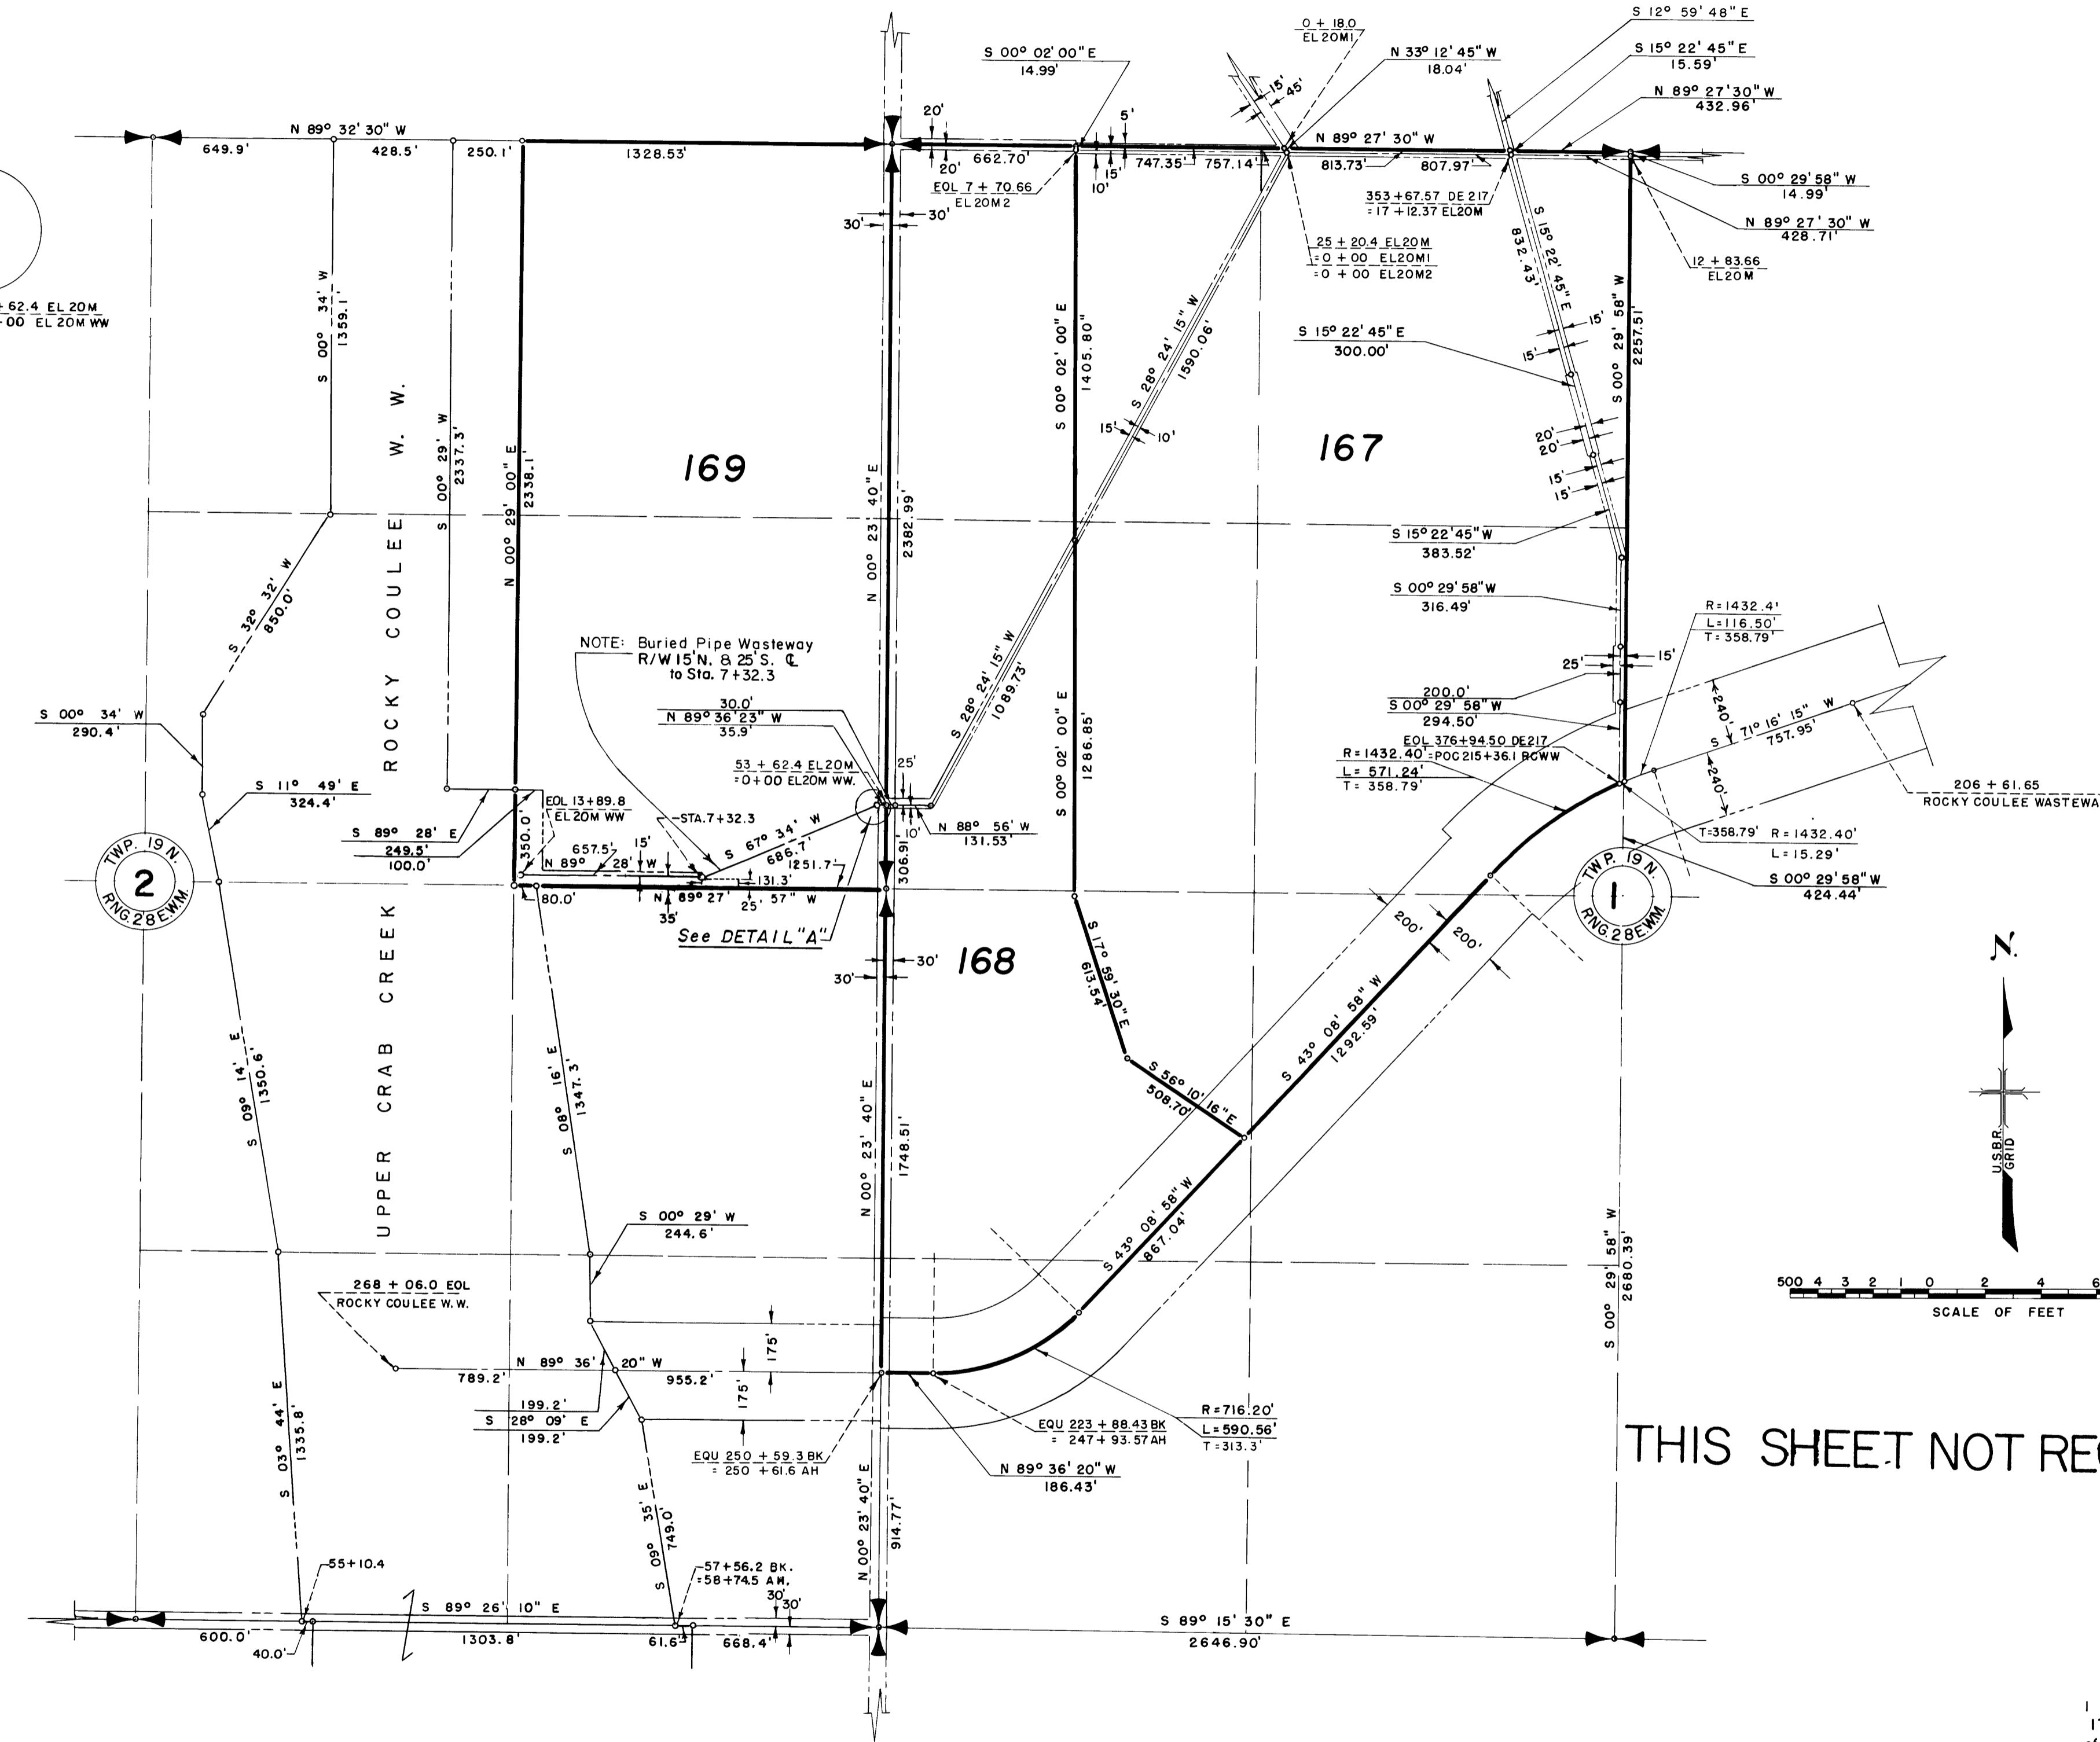

THIS SHEET NOT RECORDED

Drawn J.C.D.  
Checked C.W.M.-C.N.Y.  
Surveys certified  
  
K.S. EHRMAN  
Chief, Engr. Div. (Asst.)

DATE DECEMBER 5, 1962

I certify that this is Sheet  
17 of 17 Supplemental Sheets  
of the Revision of  
the Final Farm Unit Plat of  
Irrigation Block 40.

H.I. NELSON  
Regional Director  
DATE DEC. 12, 1962

REV. TO 12-28-73	dc
REV. TO 7-31-70	cmc