


COLUMBIA BASIN PROJECT IRRIGATION BLOCK 40
GRANT COUNTY, WASHINGTON

LEGEND

- Boundaries of Farm Units
- ==== Rights of Way for Roads
- ==== Rights of Way for Canals
- ==== Rights of Way for Drains
- ==== Rights of Way for Proposed Roads

170

Unit Number

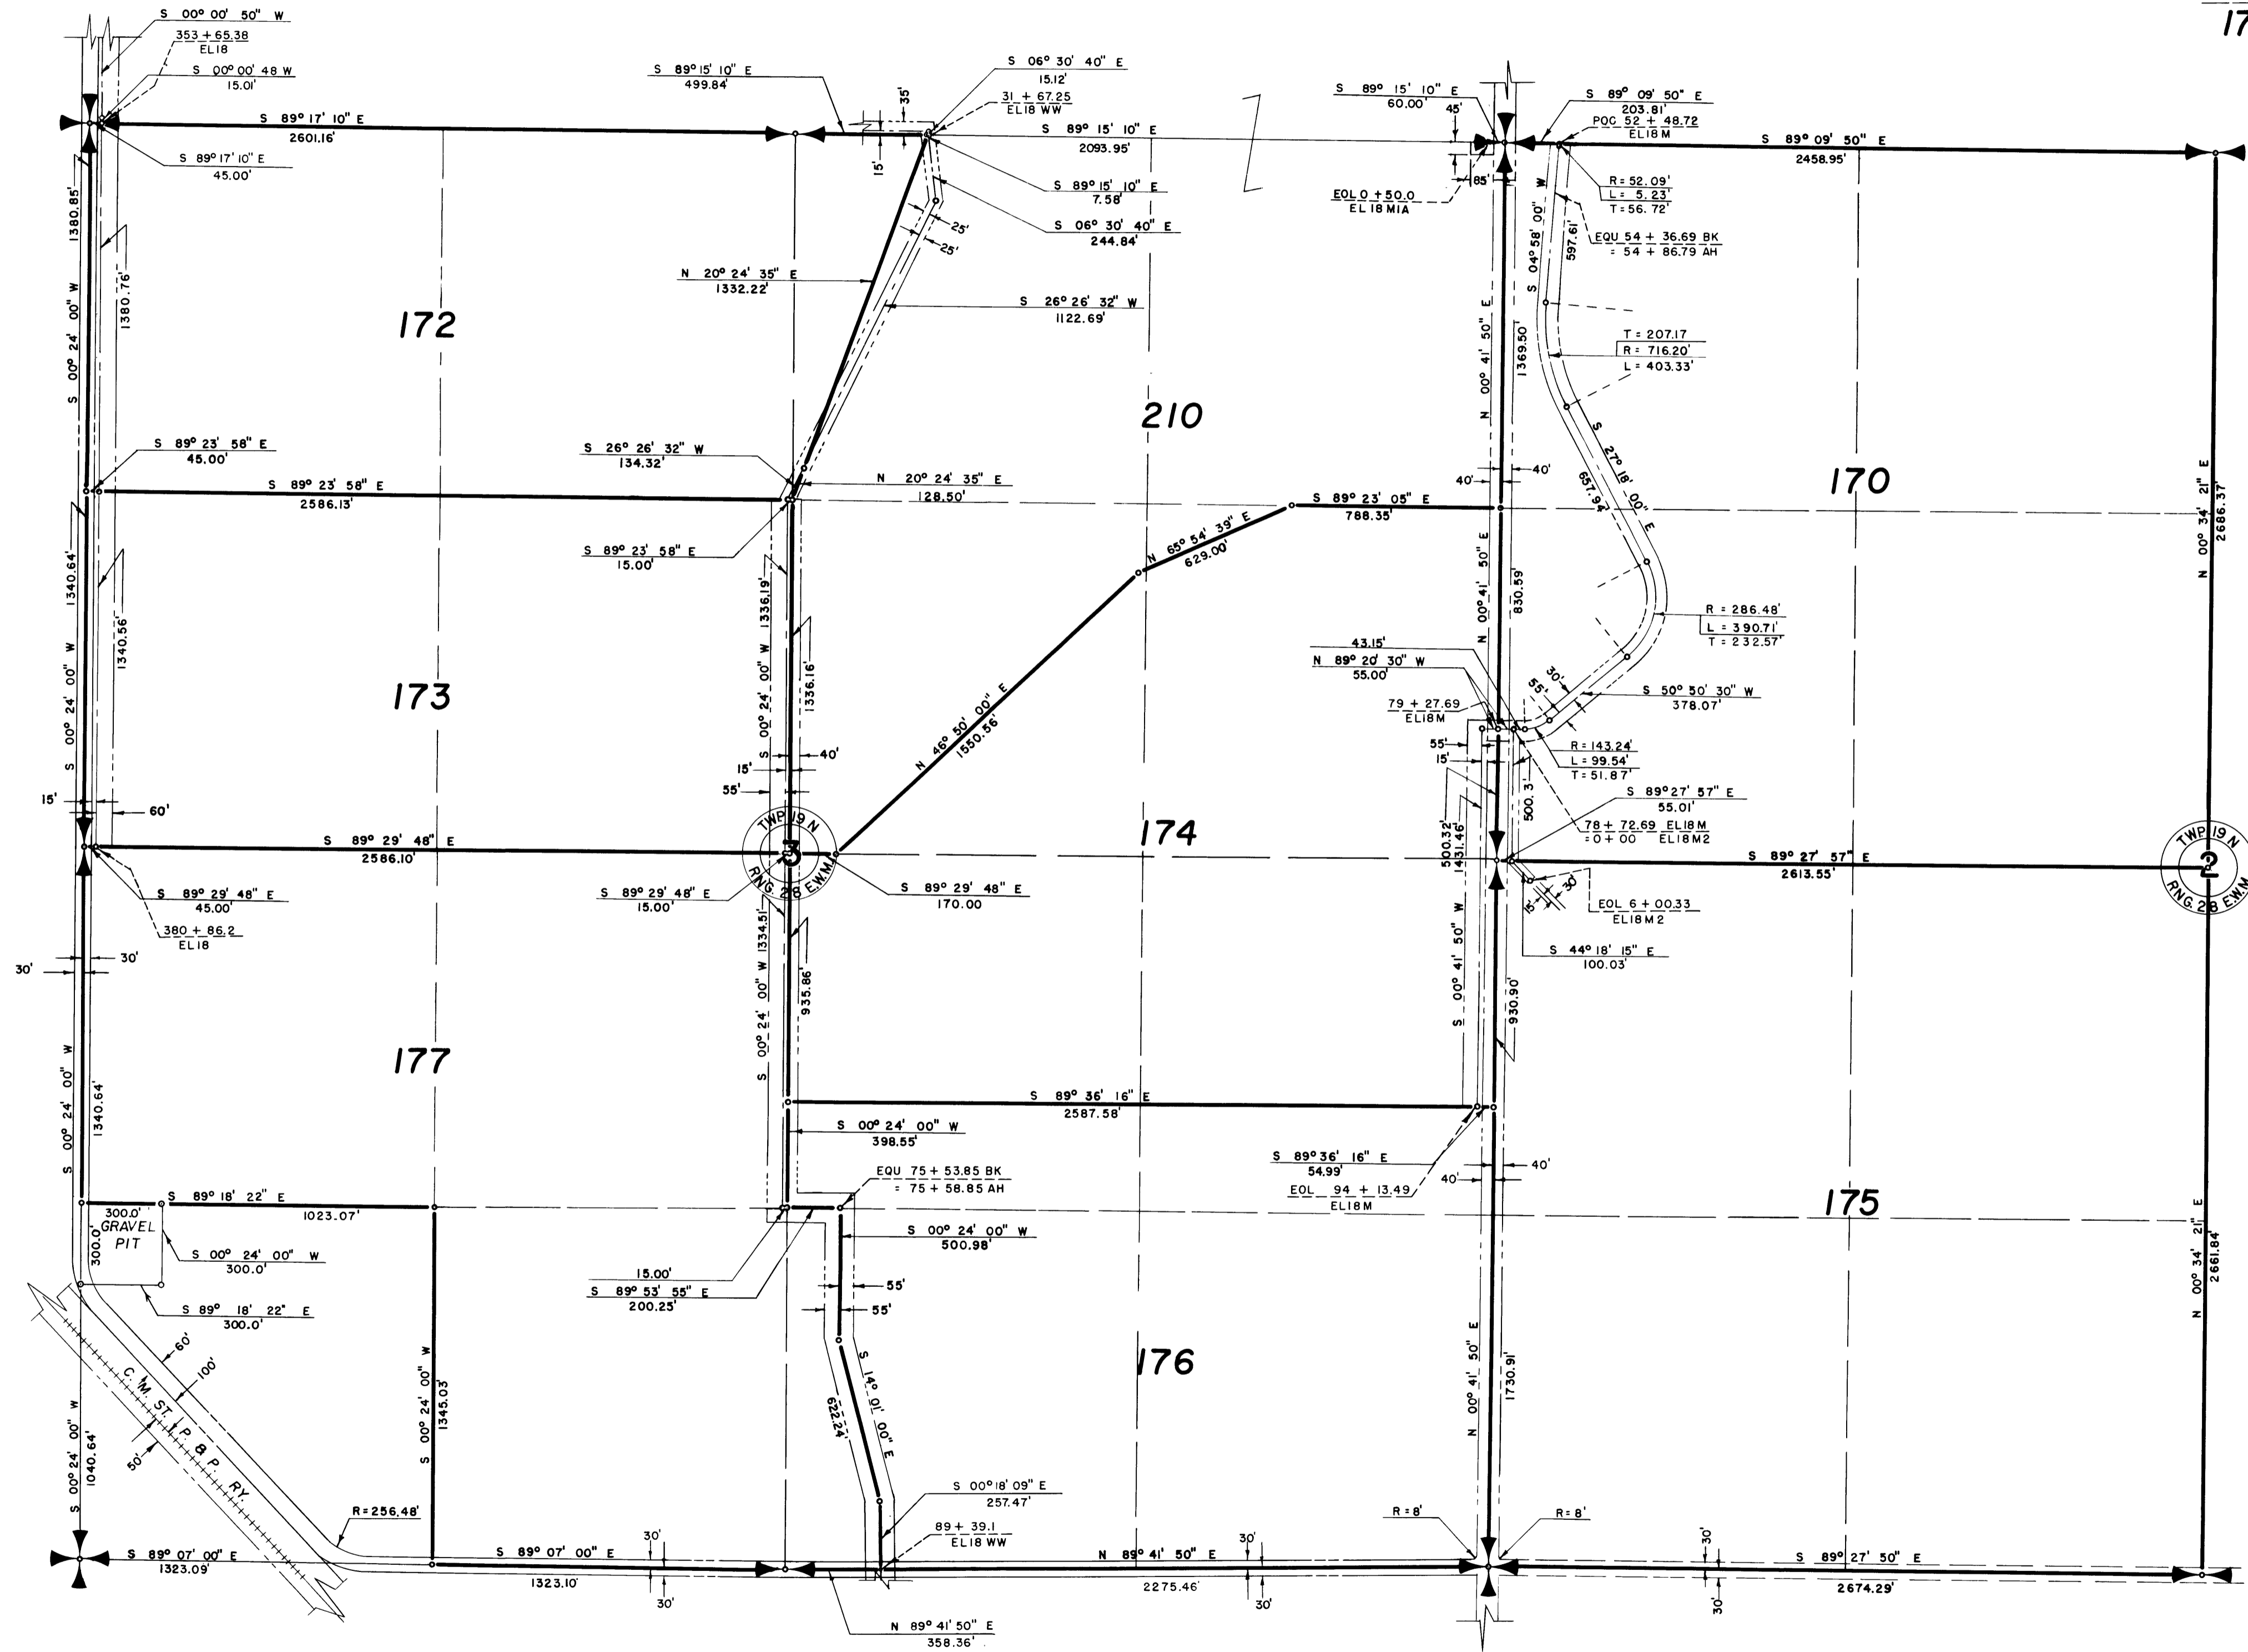

Drawn G.P.S.
 Checked C.W.M.-C.N.Y.
 Survey Certified

A.J. Davidson
 Chief, Engr. Div. (Act.)

DATE 7-21-59

certify that this is Sheet
 12 of 12 Supplemental Sheets
 of the Eighth Revision of
 the Final Farm Unit Plat of
 Irrigation Block 40.

W.G. Draper
 Regional Director (Act.)

DATE 7-31-59

500 4 3 2 1 0 2 4 6 8 1000
 SCALE OF FEET