



COLUMBIA BASIN PROJECT - IRRIGATION BLOCK 41
GRANT COUNTY, WASHINGTON

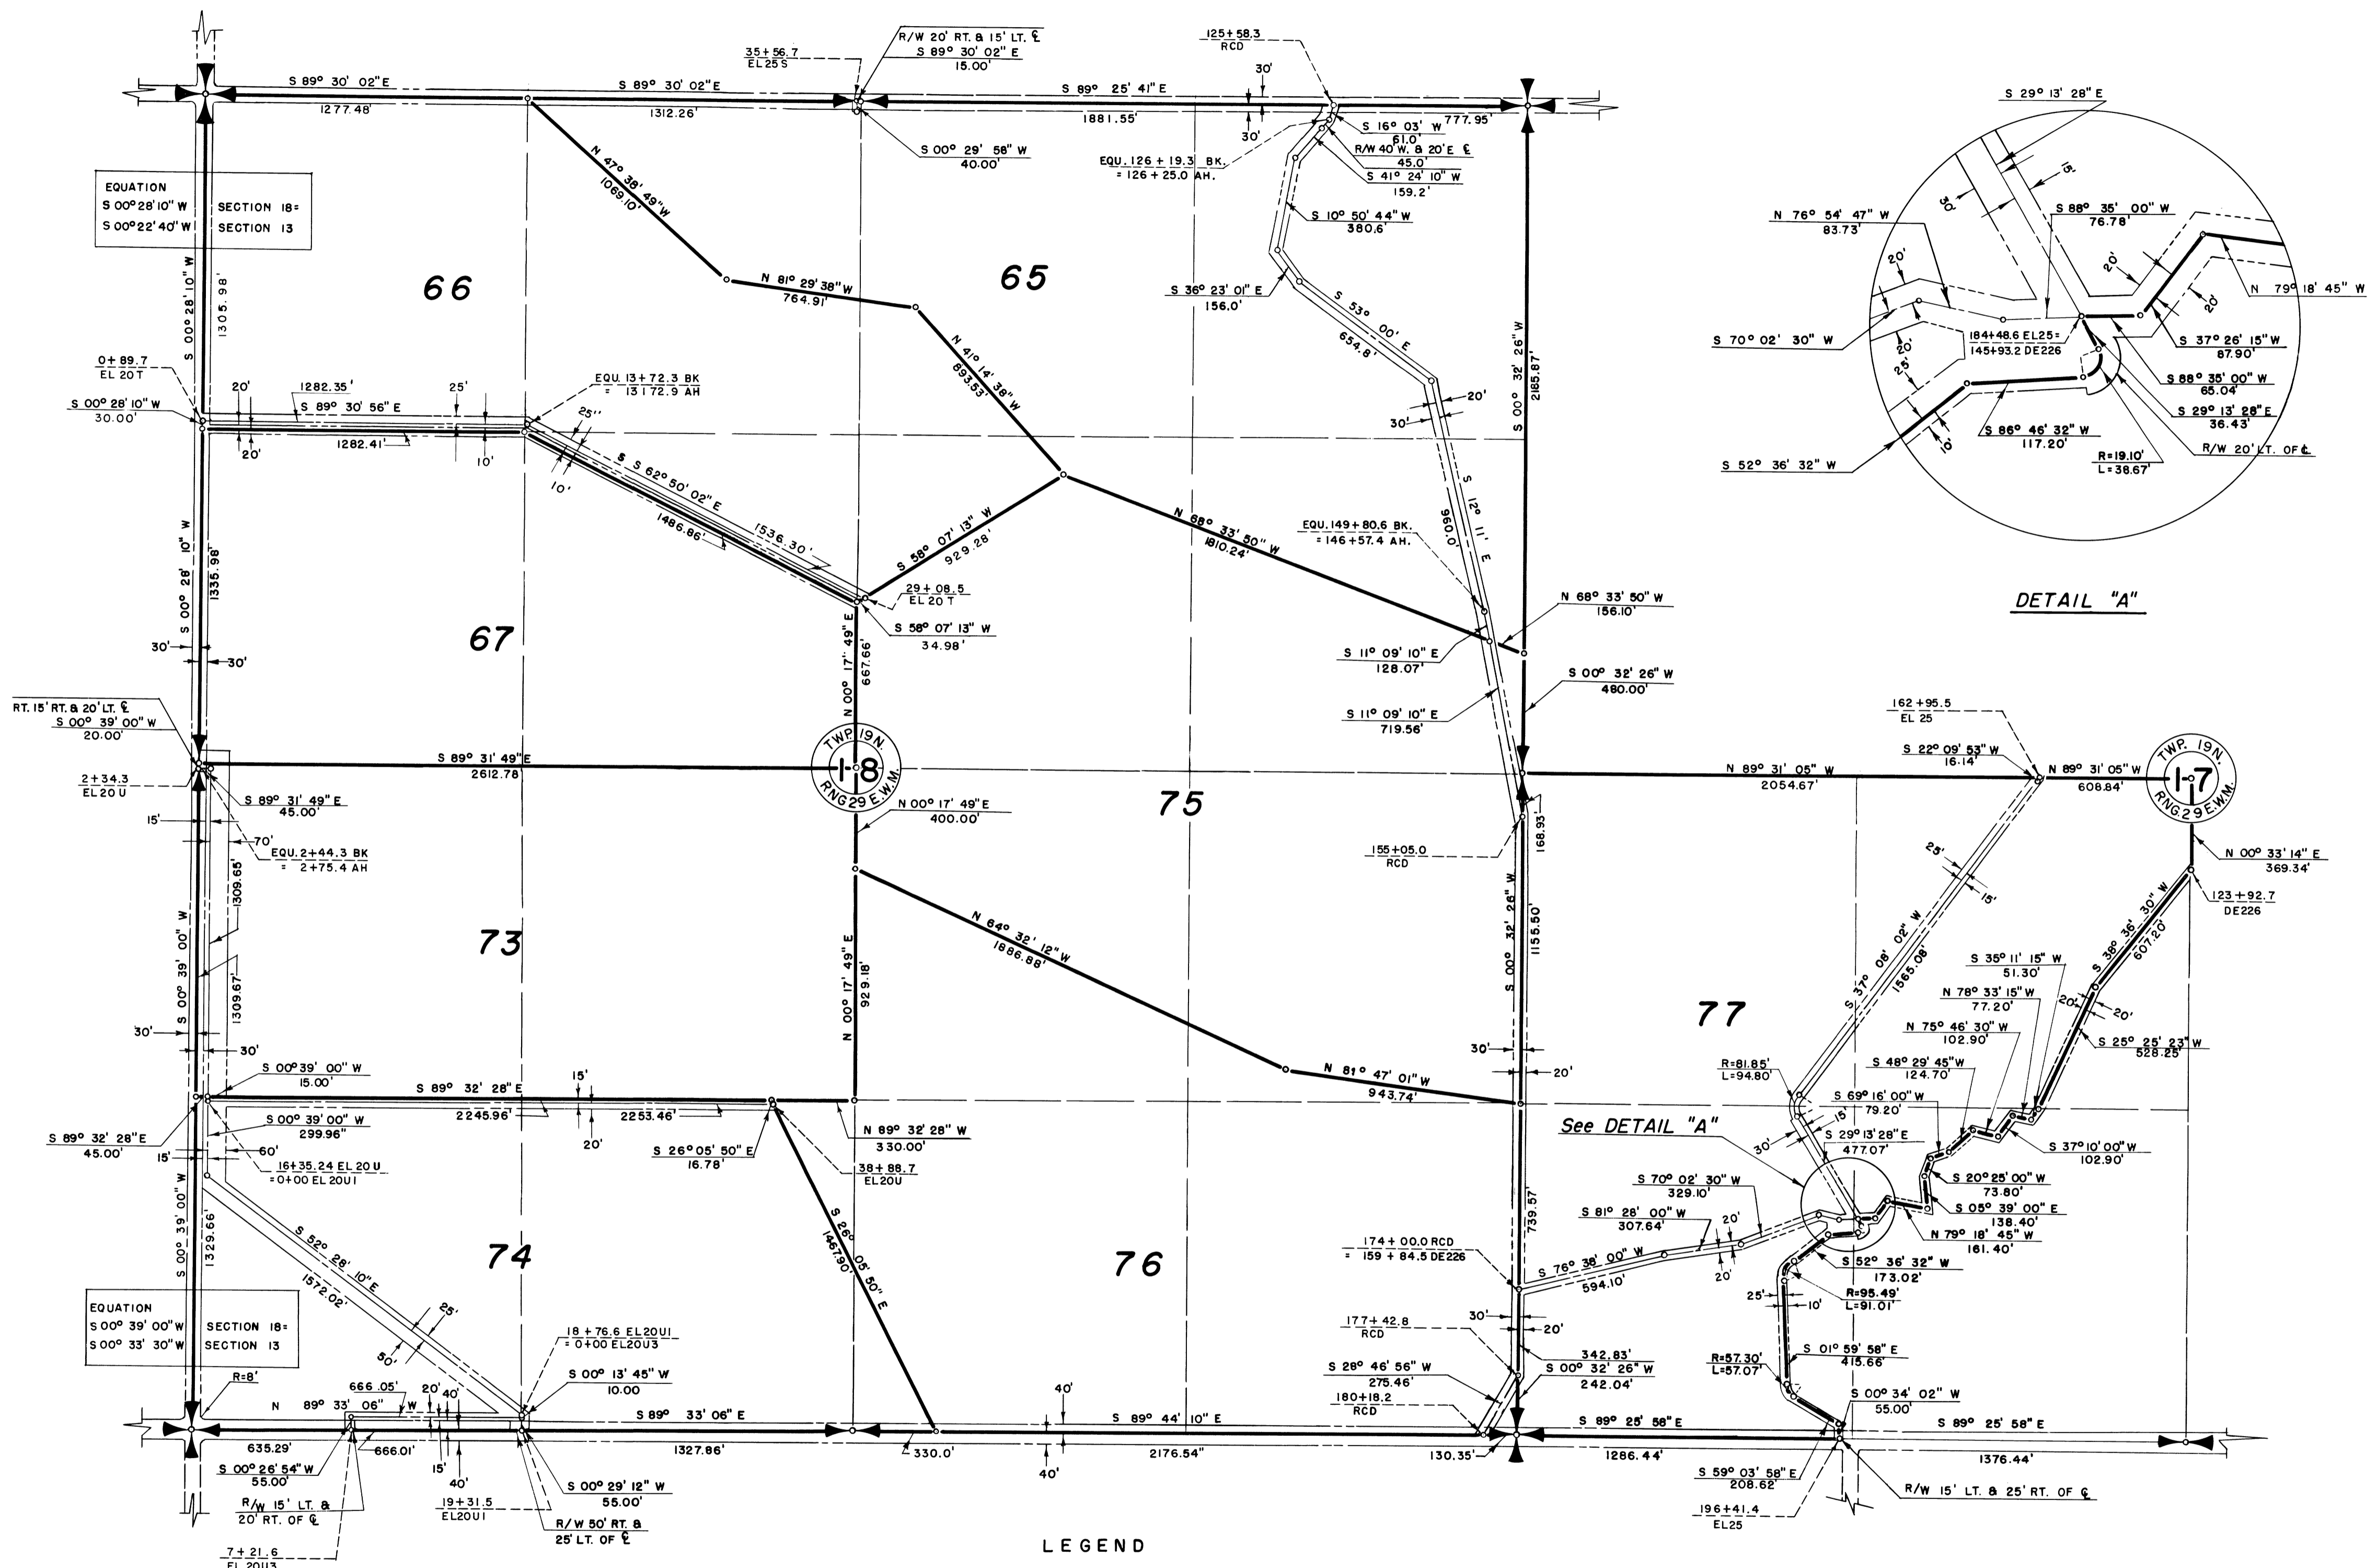

- LEGEND
- Boundaries of Units
 - Rights of Way for Roads
 - Rights of Way for Canals
 - Rights of Way for Drains
 - Rights of Way for Proposed Roads
 - Unit Number

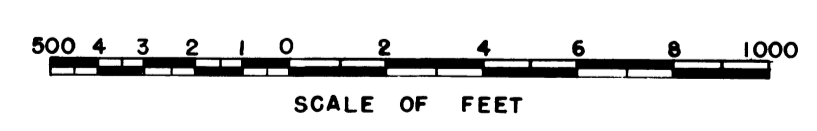

Drawn O.W.B.
Checked R.A.W. - G.R.
Surveys certified
A.V. Davidson
Chief, Engr. Div.
DATE 6-22-60

THIS SHEET NOT RECORDED

I certify that this is Sheet 3 of 6 Supplemental Sheets of the Eighth Revision of the Final Farm Unit Plat of Irrigation Block 41.

M.B. Austin
Regional Director (Act.)
DATE 7-27-60

REV. TO 7-31-67 C.M.