



COLUMBIA BASIN PROJECT - IRRIGATION BLOCK 41

GRANT COUNTY, WASHINGTON

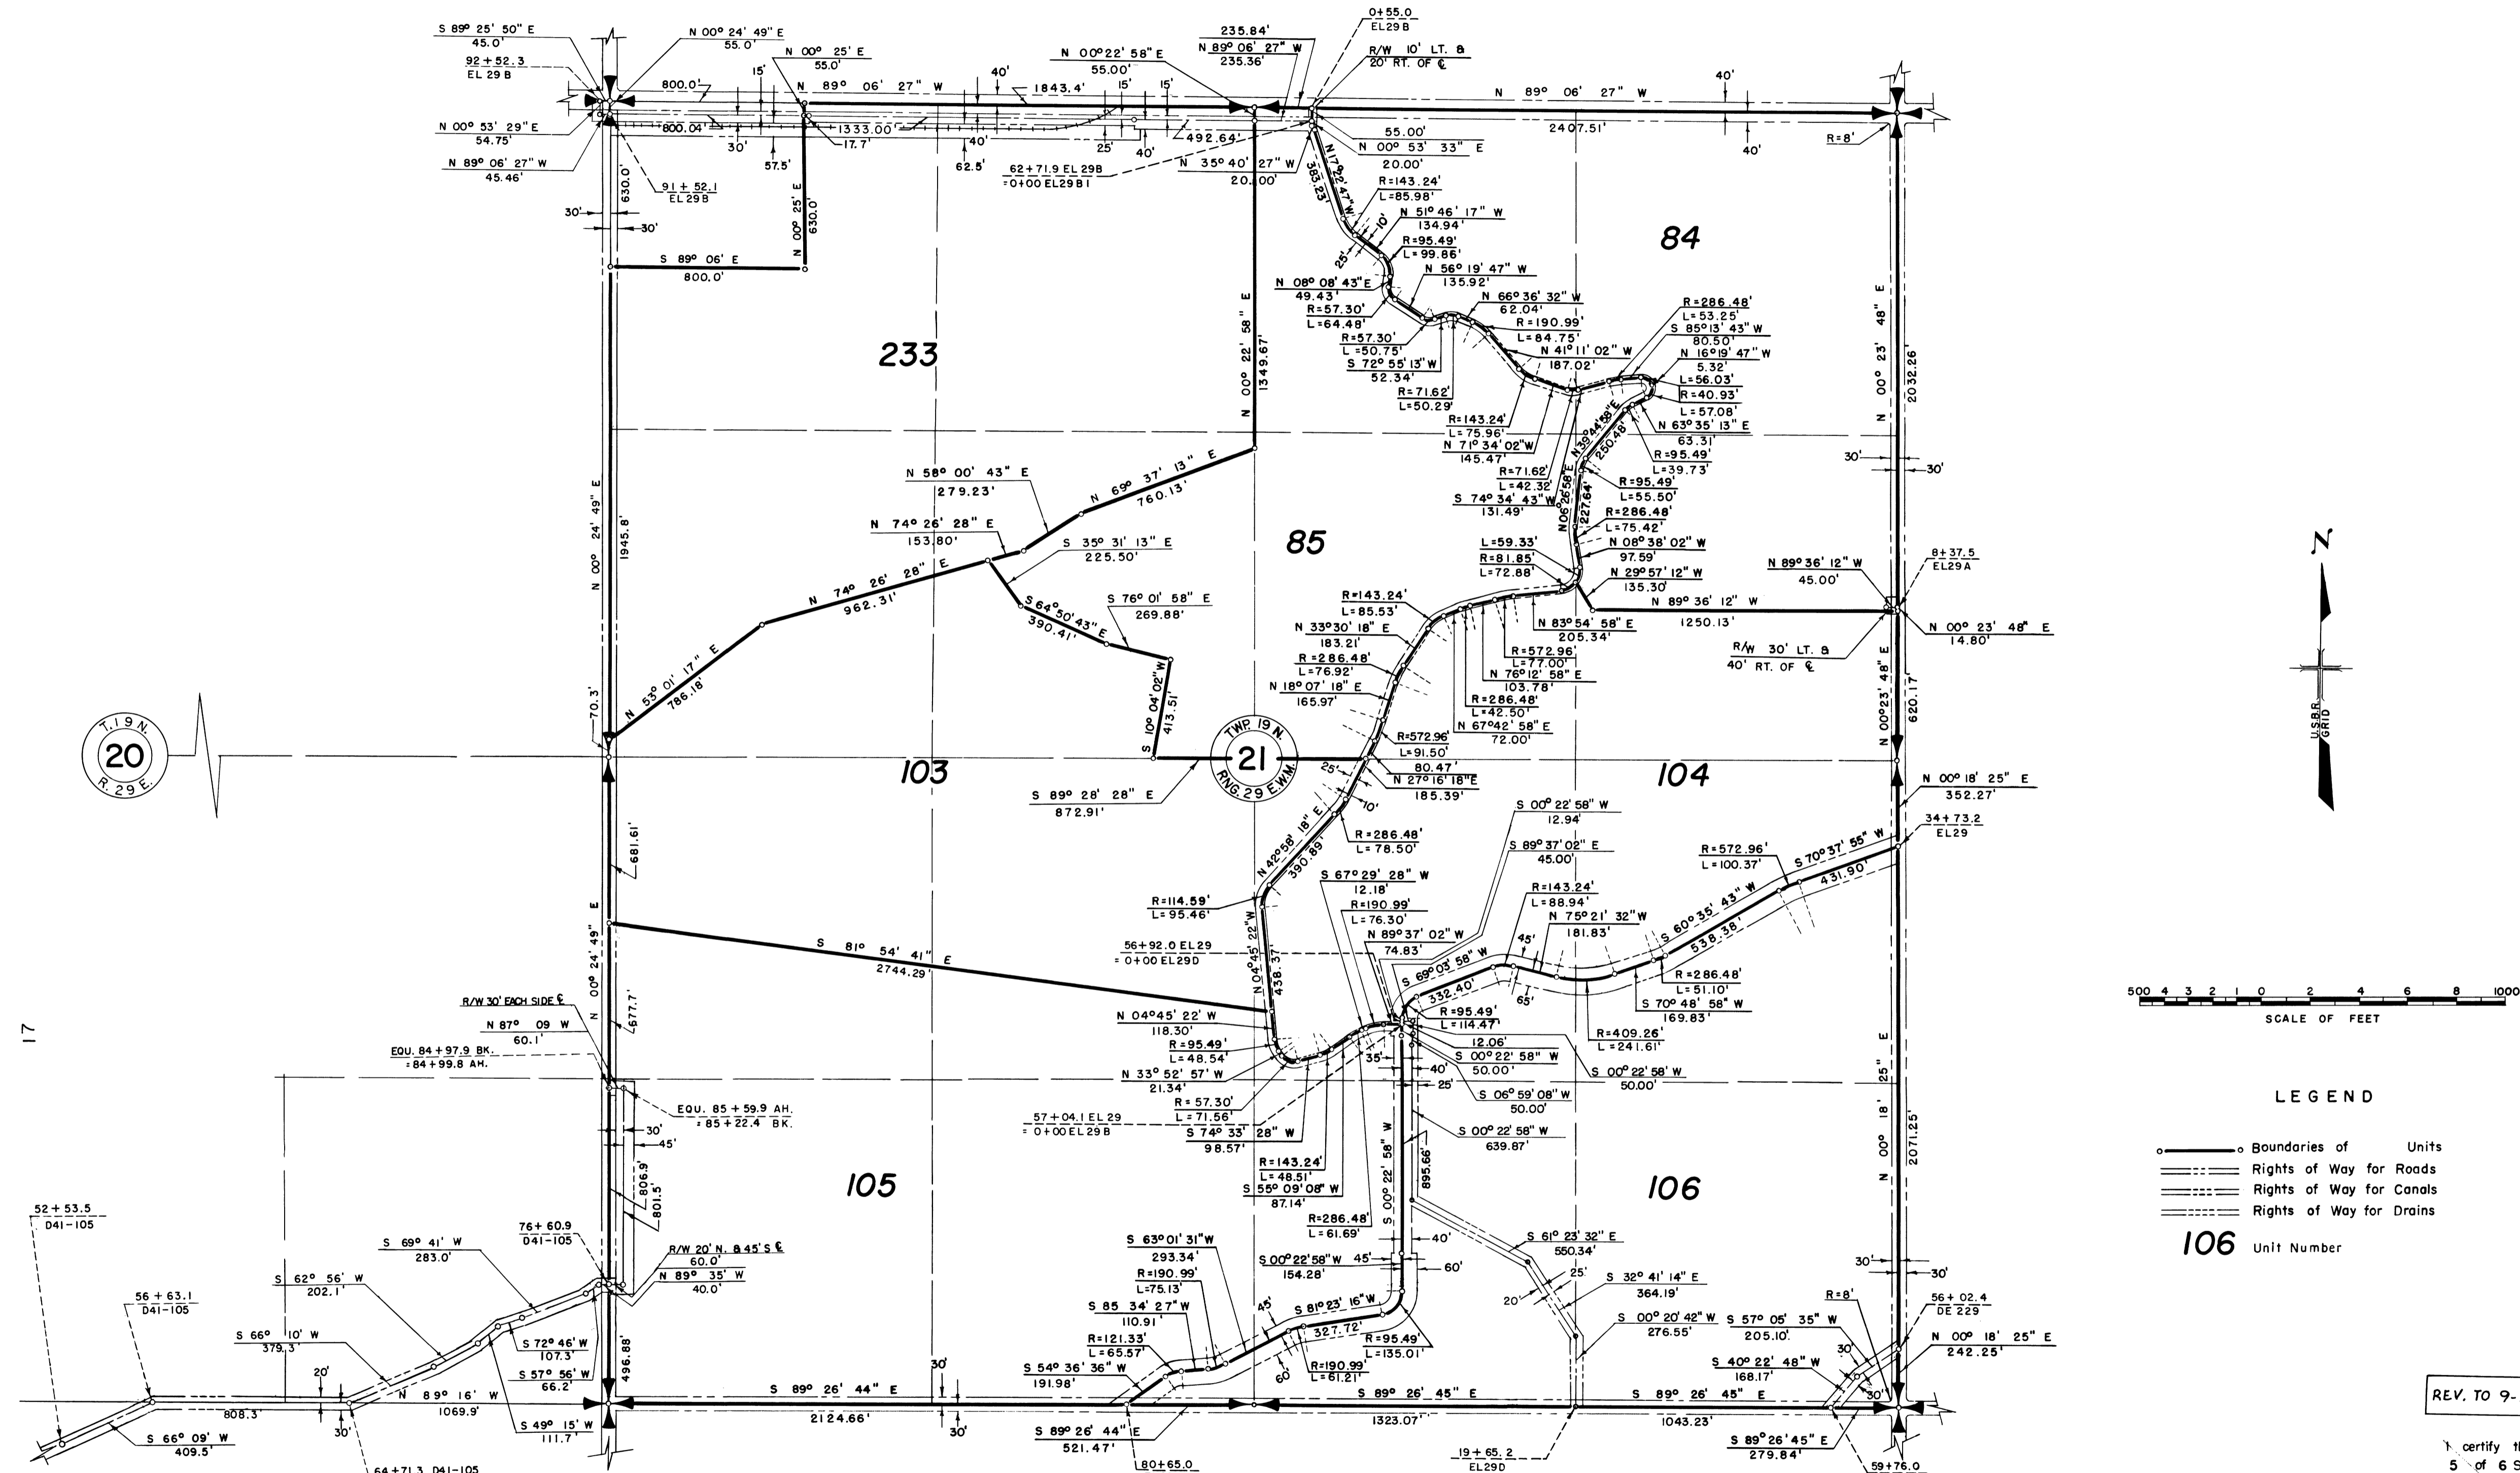

20
 R. 29 E

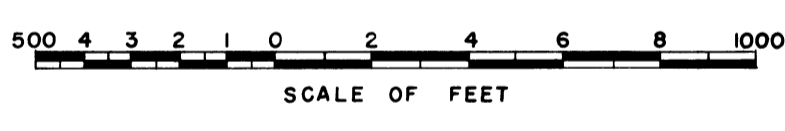

LEGEND

- Boundaries of Units
- Rights of Way for Roads
- Rights of Way for Canals
- Rights of Way for Drains

106 Unit Number

Drawn A.M.W. D.M.P. D.W.D.
 Checked R.A.W. - G.R.
 Surveys certified

A. J. Davidson
 Chief, Engr. Div.

DATE 6-22-60

REV. TO 9-1-65 *Bm*

I certify that this is Sheet 5 of 6 Supplemental Sheets of the Eighth Revision of the Final Farm Unit Plat of Irrigation Block 41.

M. B. Austin
 Regional Director (Act.)
 DATE 7-27-60

THIS SHEET NOT RECORDED