



COLUMBIA BASIN PROJECT - IRRIGATION BLOCK 41
GRANT COUNTY, WASHINGTON

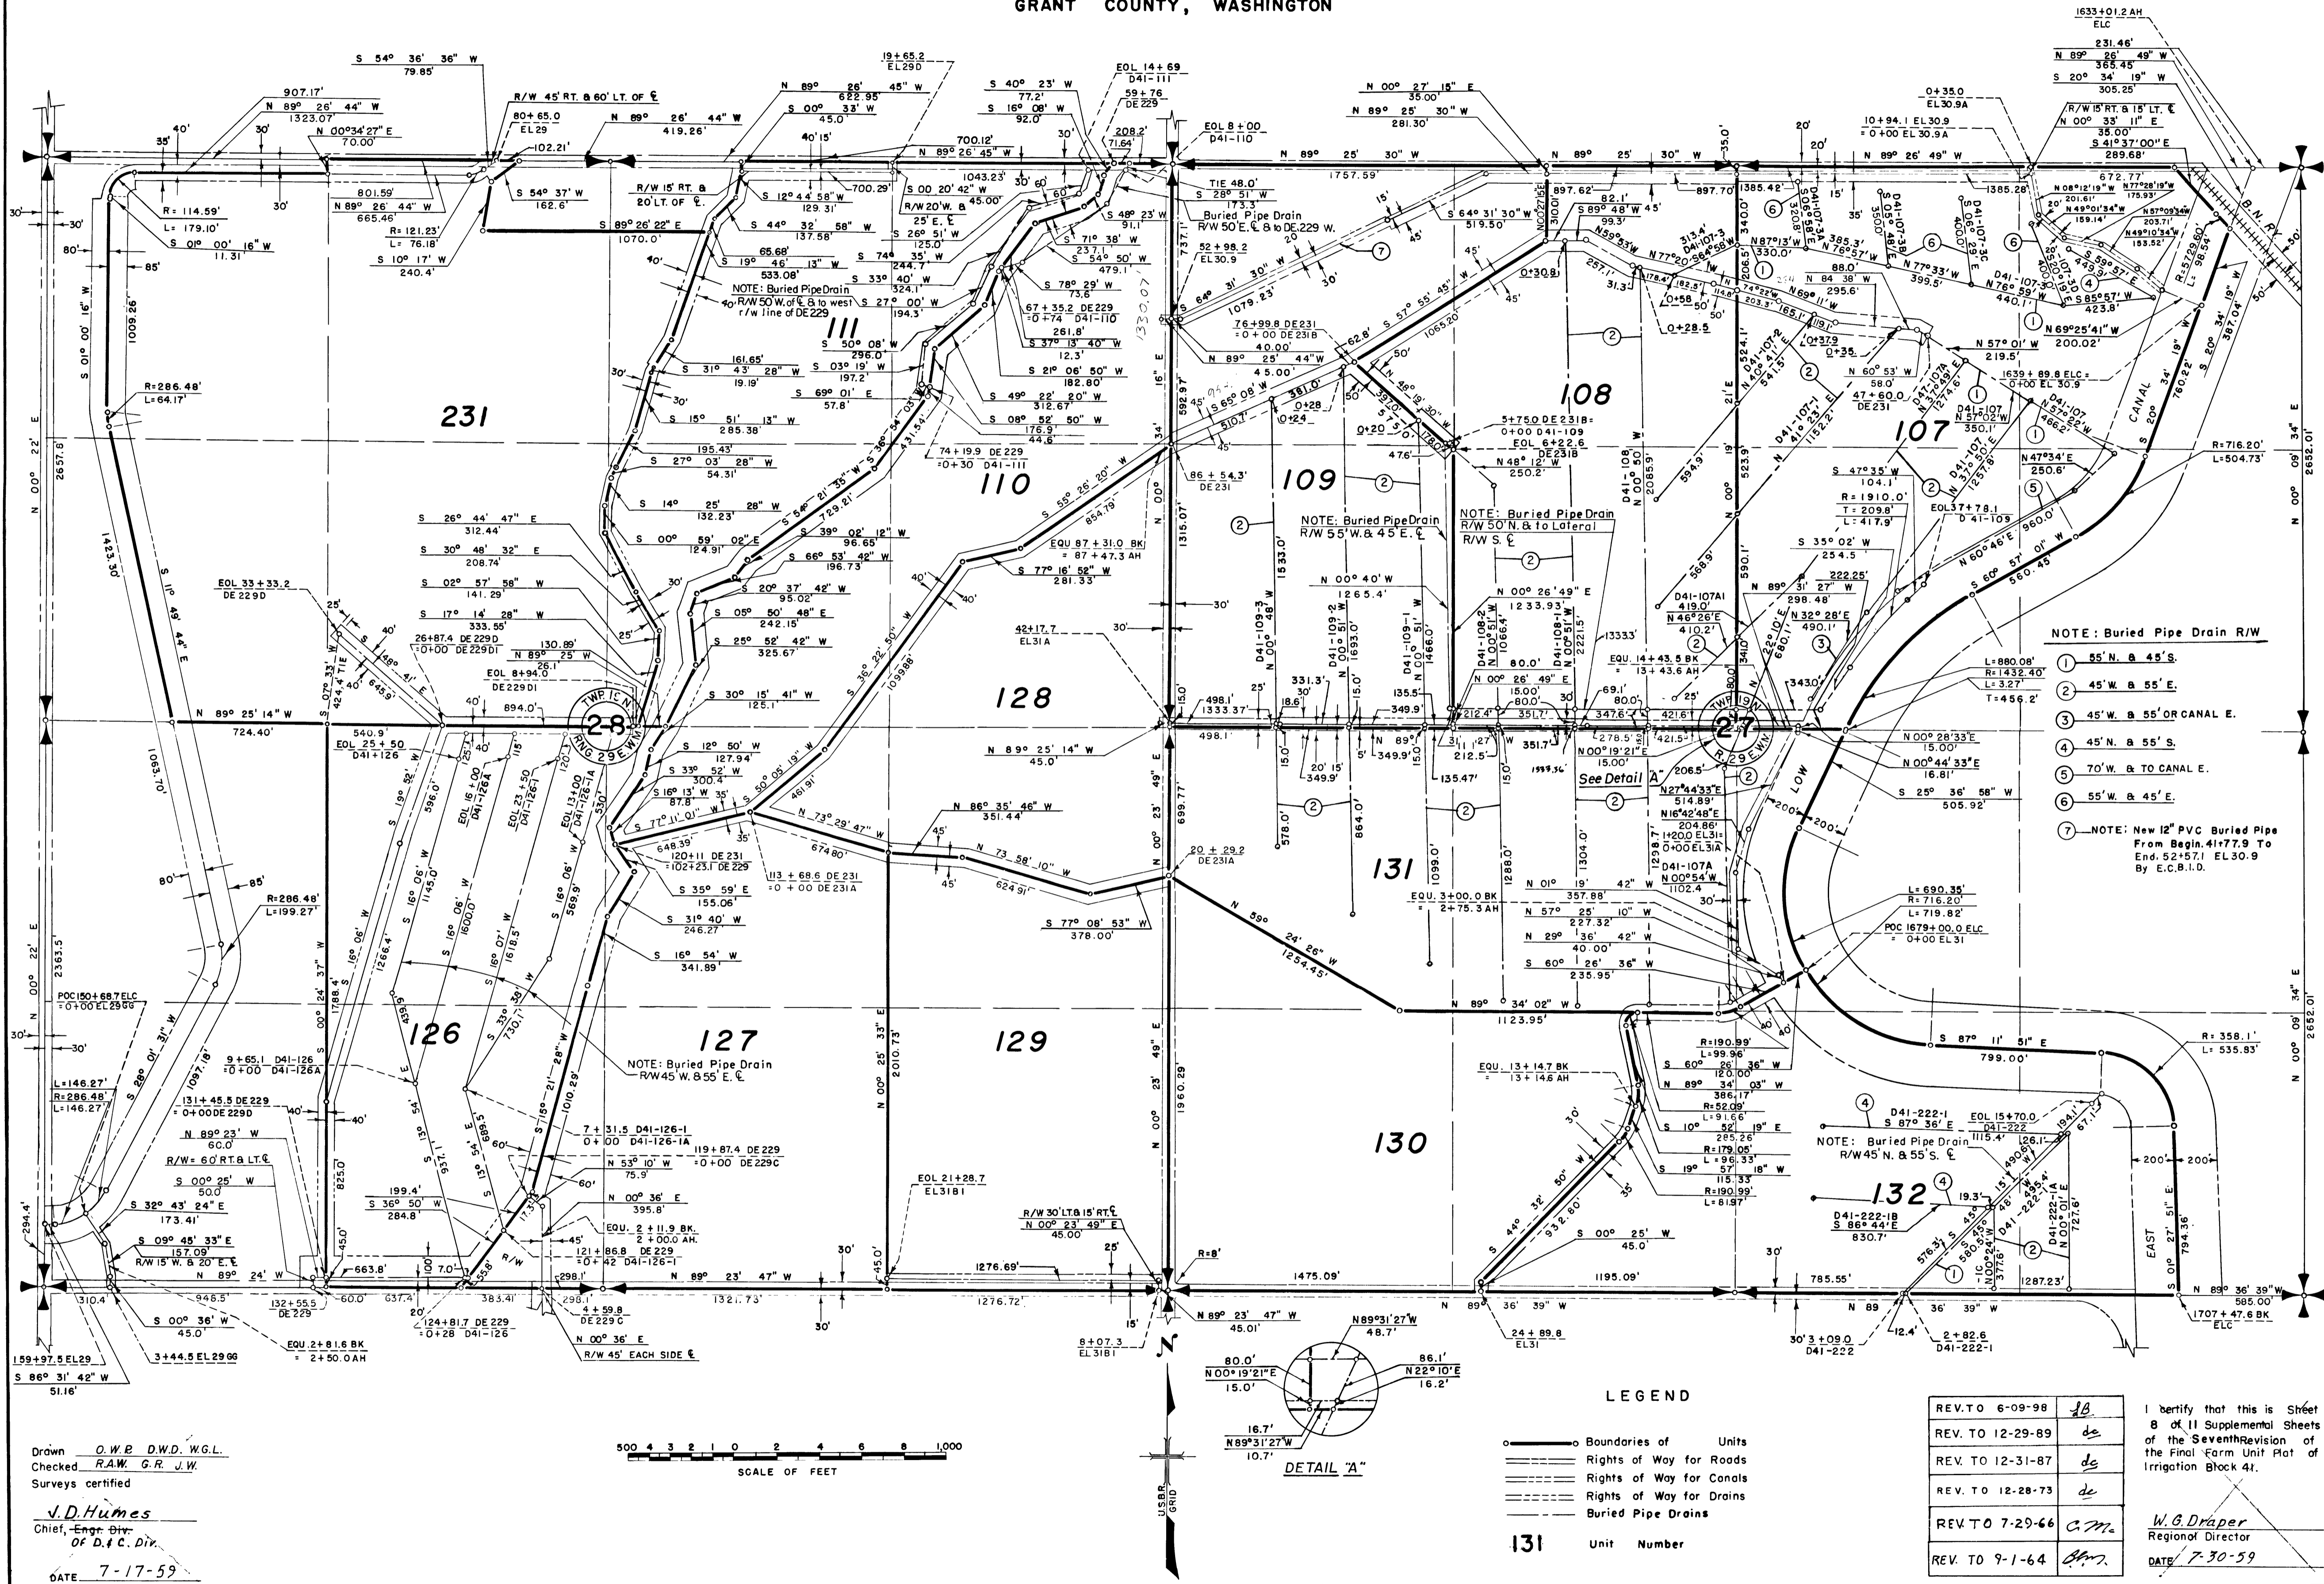

Drawn O.W.B. D.W.D. W.G.L.
 Checked RAW. G.R. J.W.
 Surveys certified
J.D. Humes
 Chief, Eng. Div.
 Of D. & C. Div.
 DATE 7-17-59

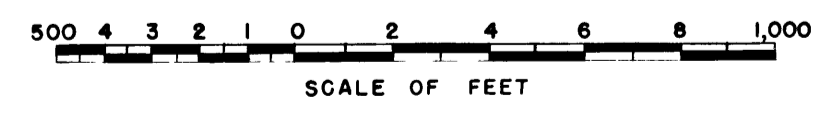

LEGEND

	Boundaries of Units
	Rights of Way for Roads
	Rights of Way for Canals
	Rights of Way for Drains
	Buried Pipe Drains

131 Unit Number

REV. TO 6-09-98	<u>JB</u>
REV. TO 12-29-89	<u>ds</u>
REV. TO 12-31-87	<u>ds</u>
REV. TO 12-28-73	<u>ds</u>
REV. TO 7-29-66	<u>C.M.</u>
REV. TO 9-1-64	<u>dm</u>

I certify that this is Sheet
 8 of 11 Supplemental Sheets
 of the Seventh Revision of
 the Final Farm Unit Plat of
 Irrigation Block 41.
W.G. Draper
 Regional Director
 DATE 7-30-59