



COLUMBIA BASIN PROJECT - IRRIGATION BLOCK 42
GRANT COUNTY, WASHINGTON

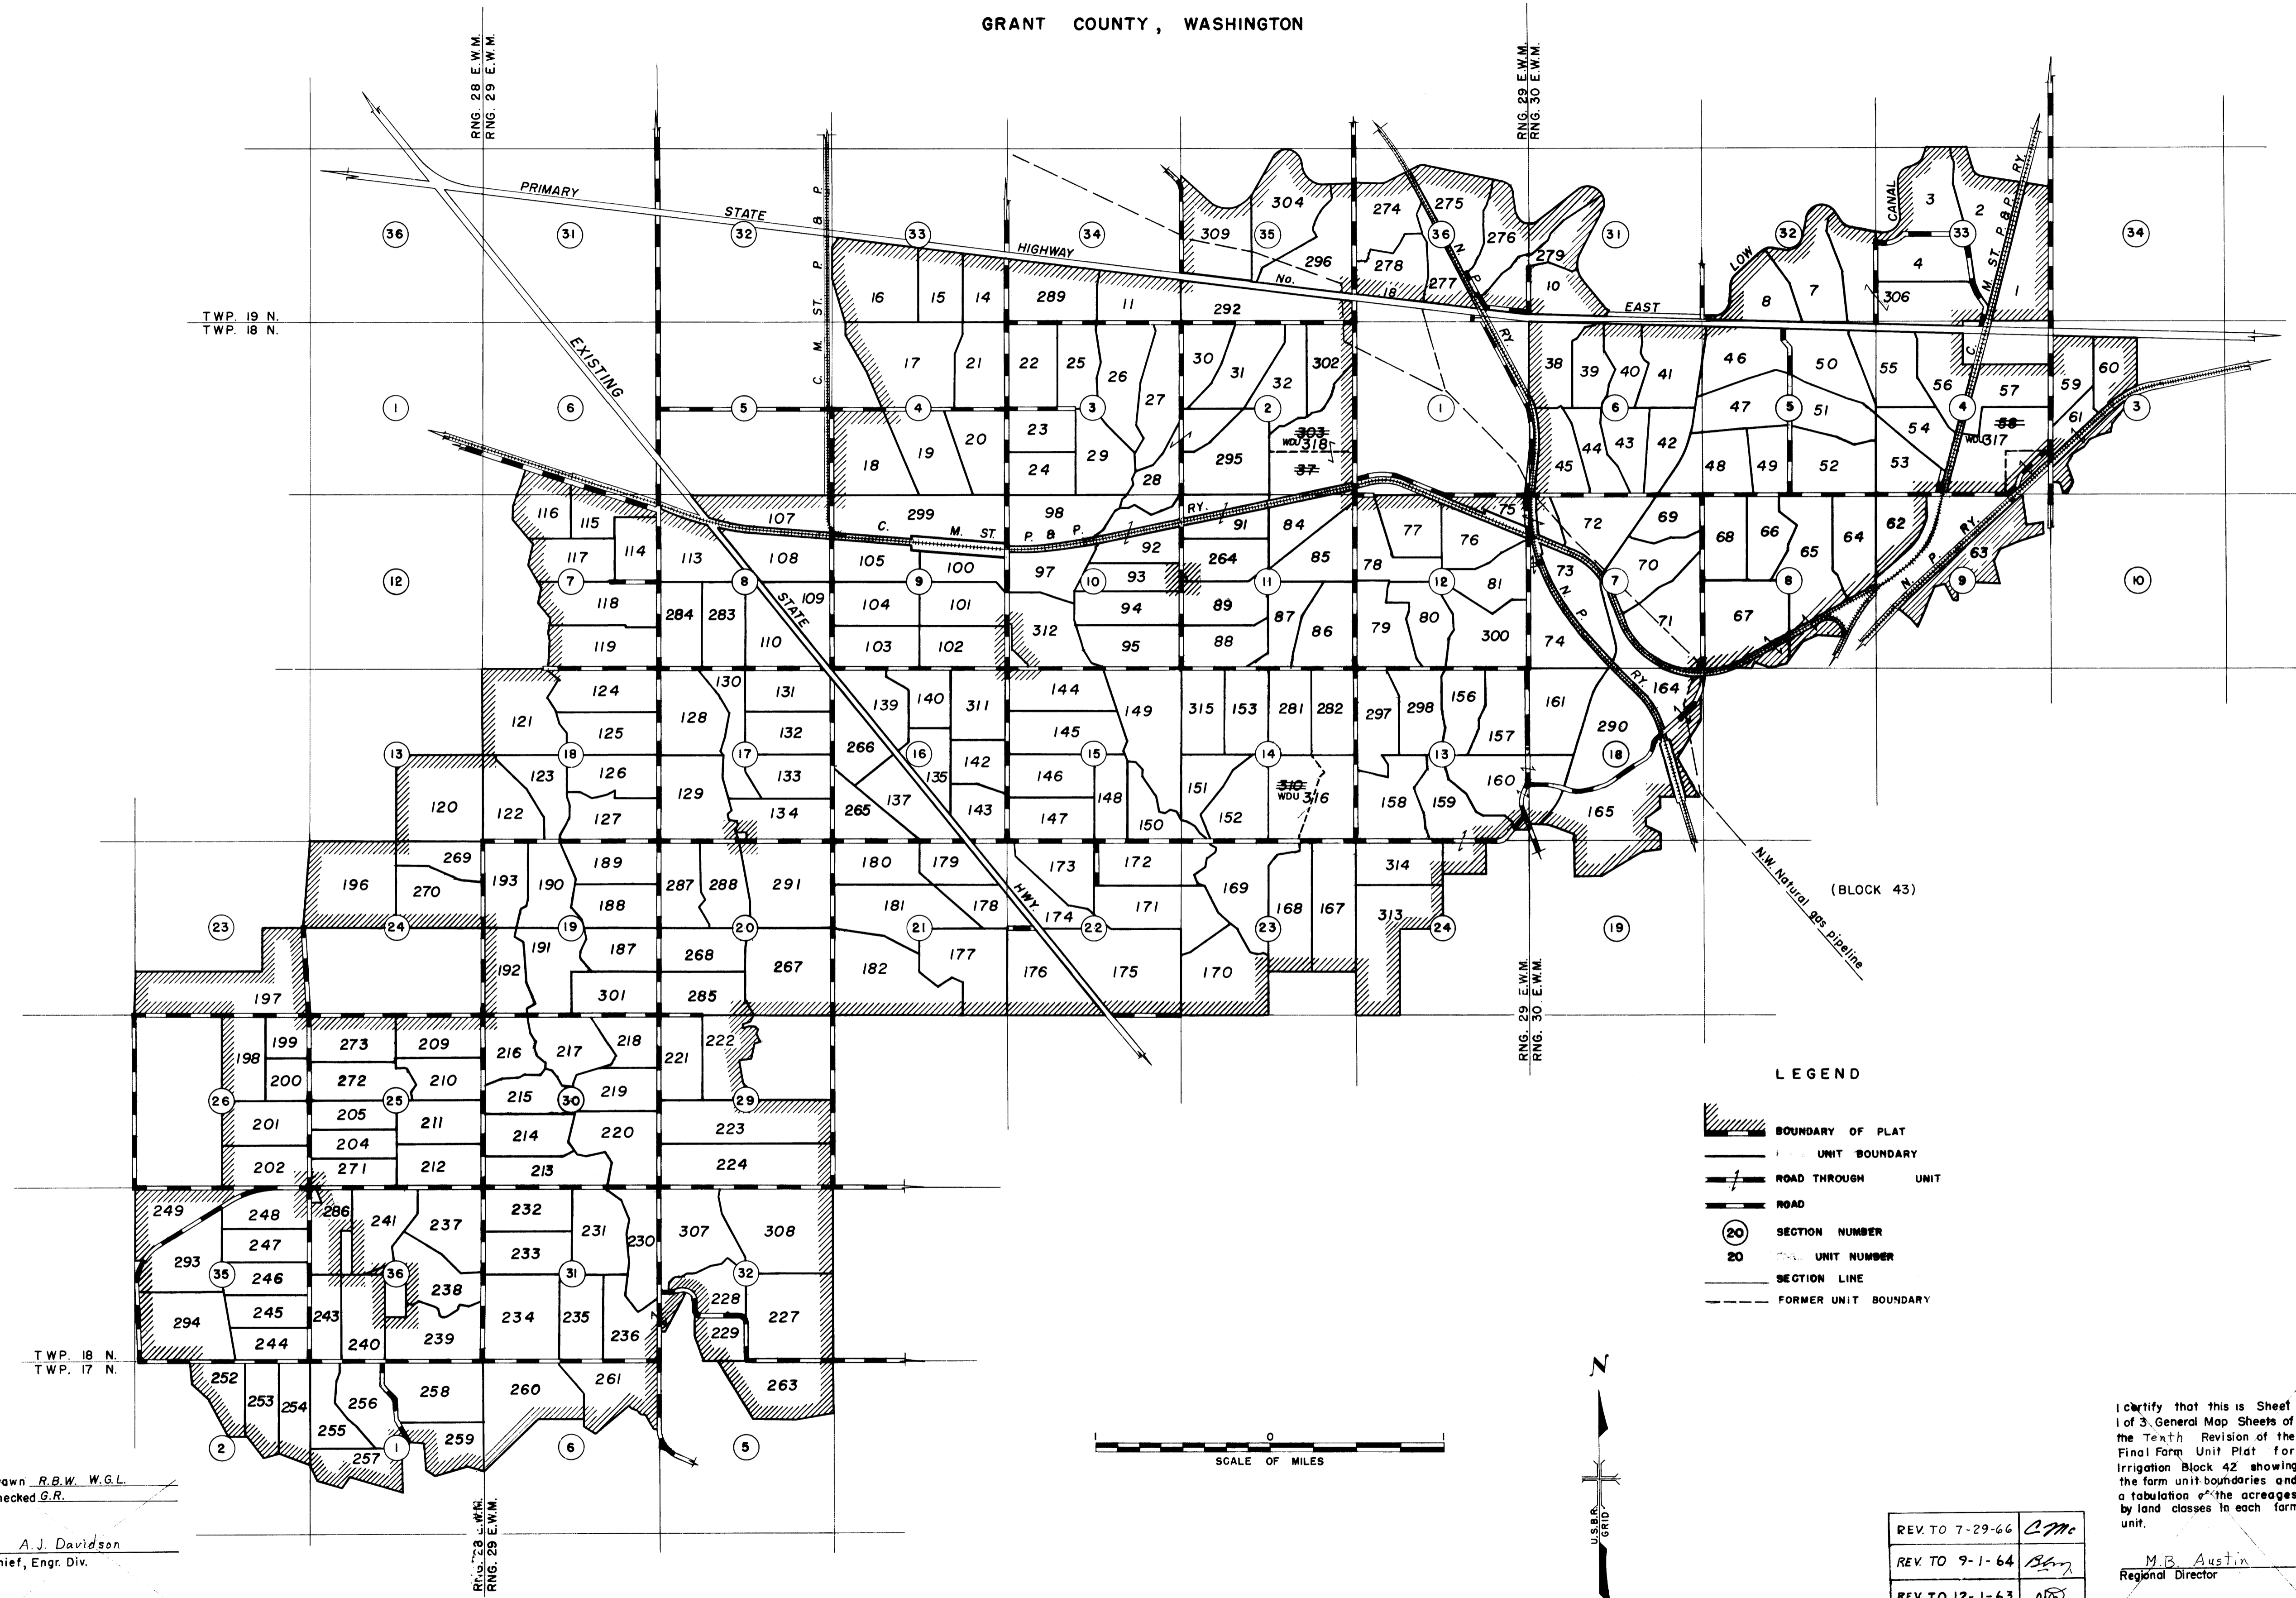

LEGEND

- BOUNDARY OF PLAT
- UNIT BOUNDARY
- ROAD THROUGH UNIT
- ROAD
- SECTION NUMBER
- UNIT NUMBER
- SECTION LINE
- FORMER UNIT BOUNDARY

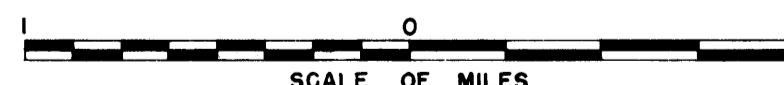

Drawn R.B.W. W.G.L.
Checked G.R.

A.J. Davidson
Chief, Engr. Div.

DATE 7-19-62

REV. TO 7-29-66	<u>C.M.</u>
REV. TO 9-1-64	<u>Blair</u>
REV. TO 12-1-63	<u>W.P.</u>

I certify that this is Sheet 1 of 3 General Map Sheets of the Tenth Revision of the Final Farm Unit Plat for Irrigation Block 42 showing the farm unit boundaries and a tabulation of the acreages by land classes in each farm unit.

M.B. Austin
Regional Director

DATE 8-2-62