


COLUMBIA BASIN PROJECT - IRRIGATION BLOCK 42
GRANT COUNTY, WASHINGTON

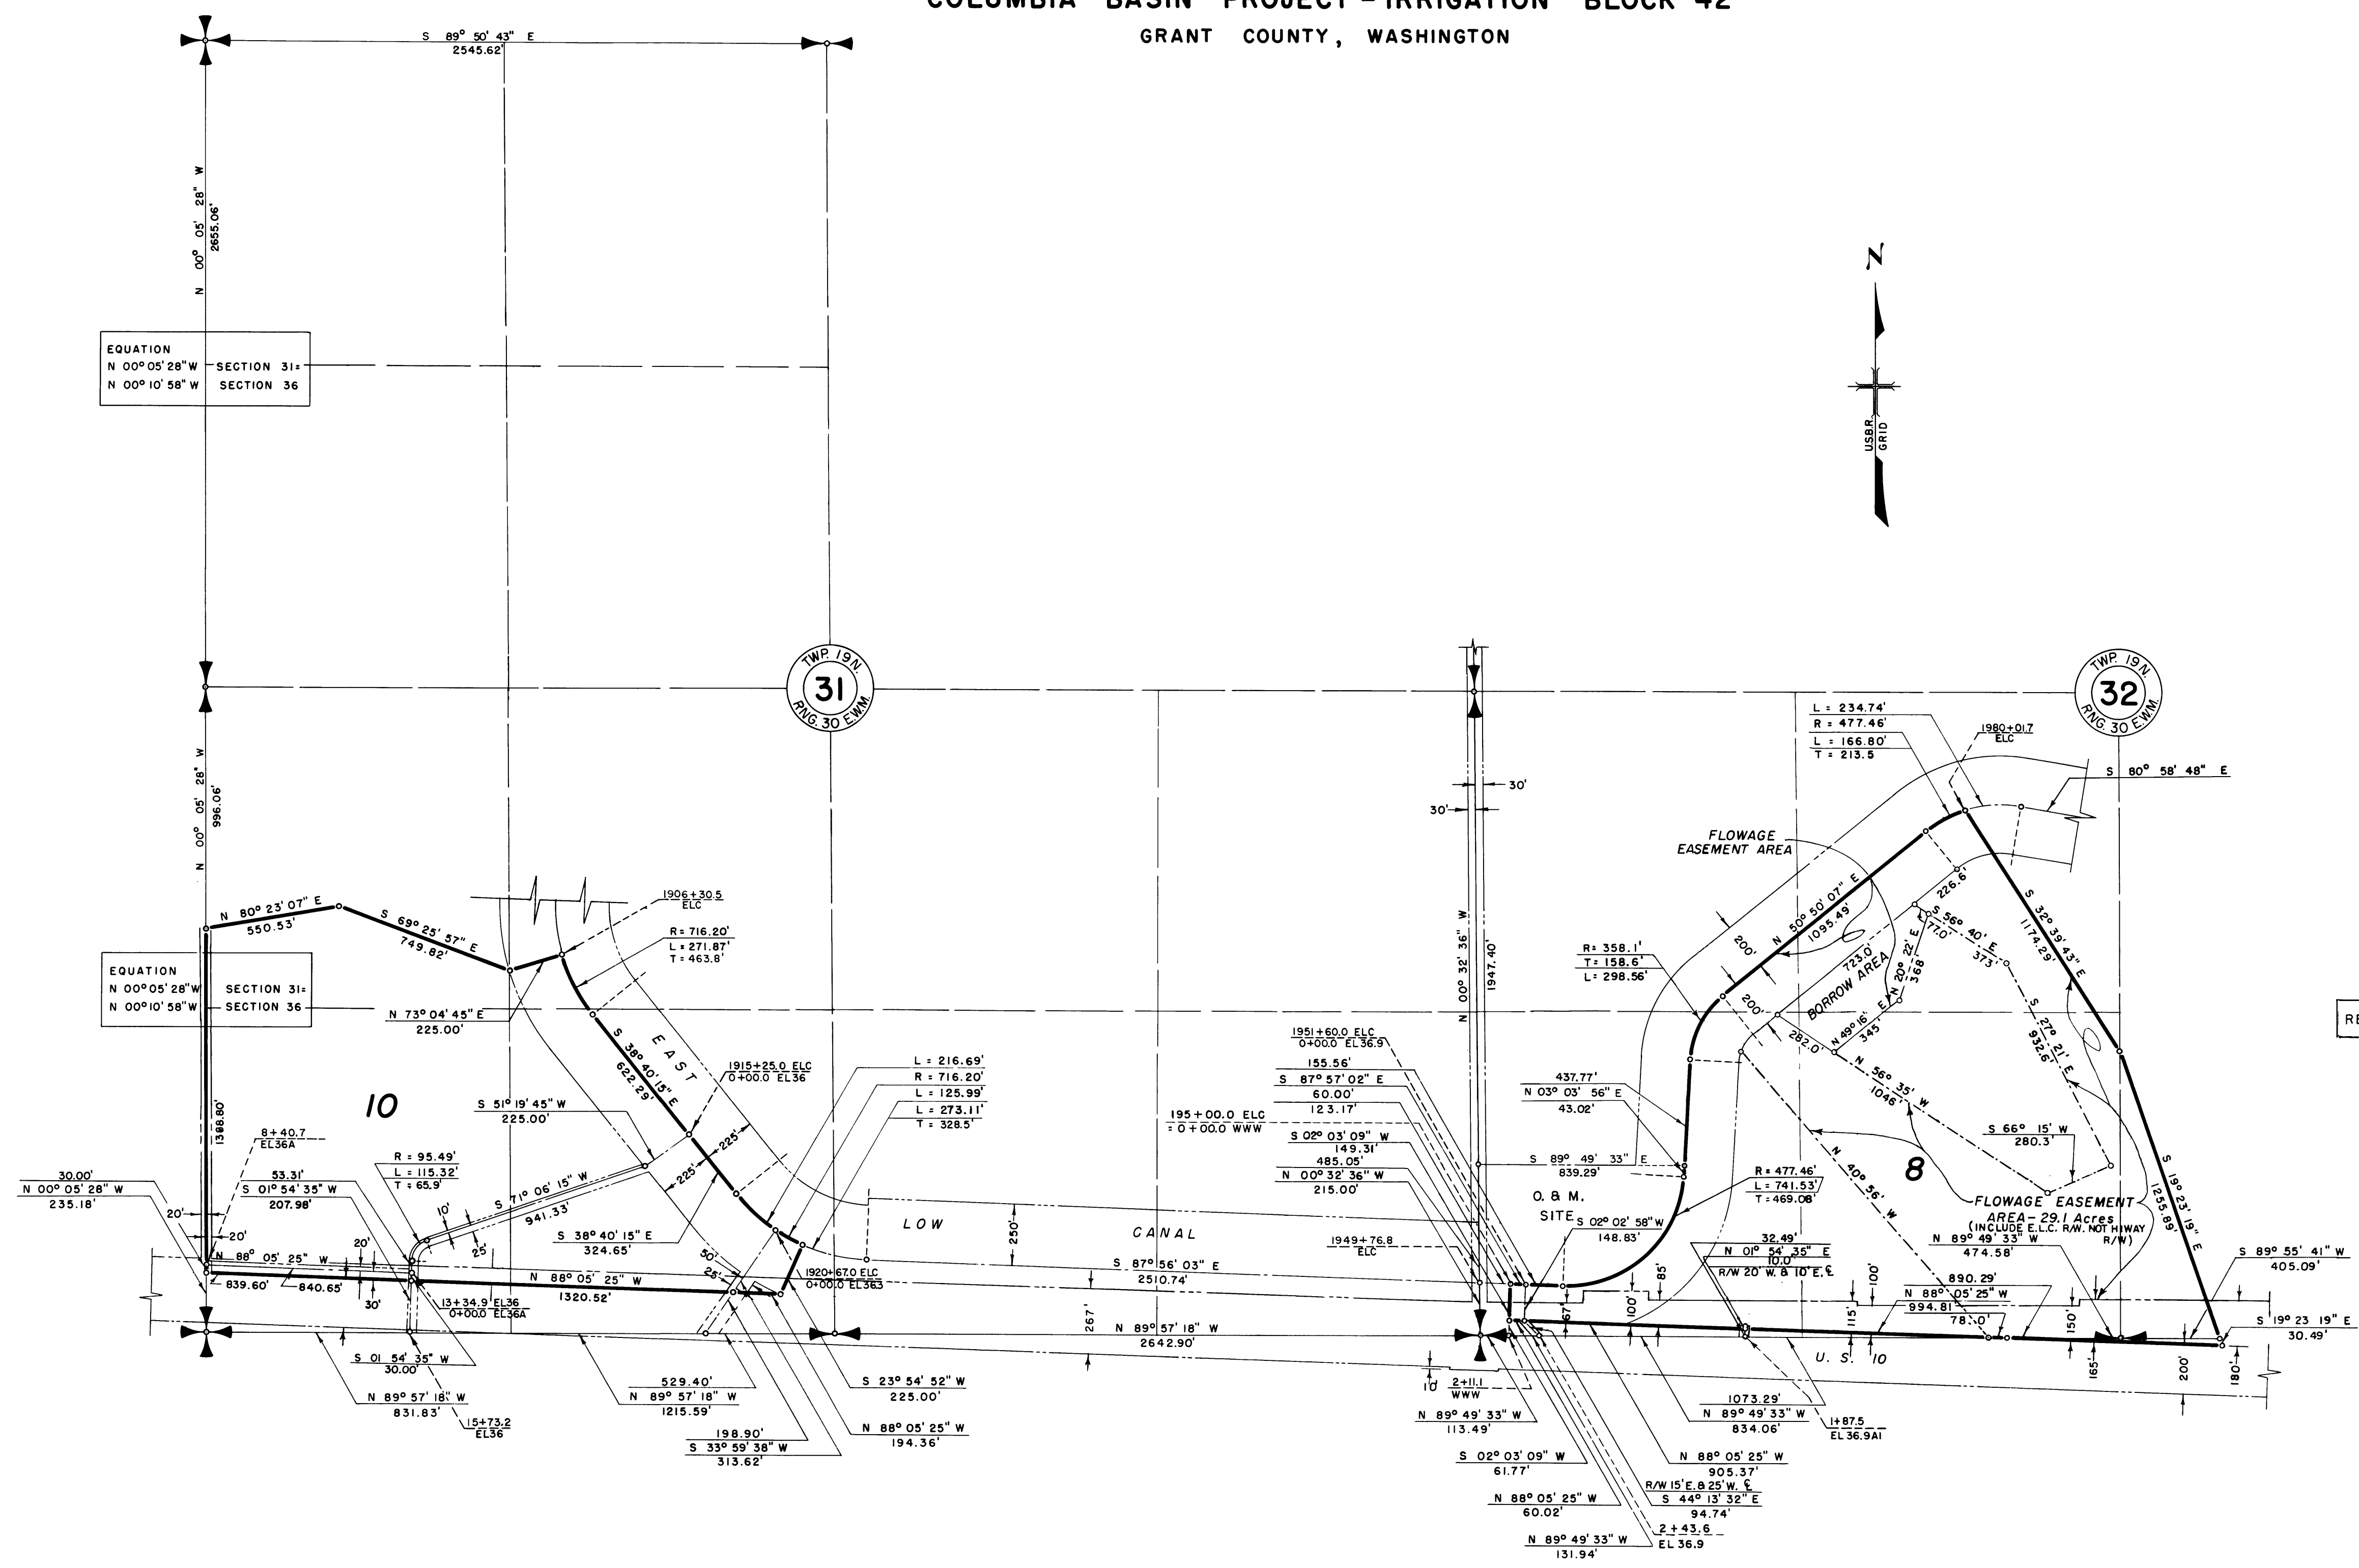

EQUATION
N 00° 05' 28" W
N 00° 10' 58" W

EQUATION
N 00° 05' 28" W
N 00° 10' 58" W

TWP 19 N
RNG 30 E
31

TWP 19 N
RNG 30 E
32


REV. TO 12-28-73 *de*

LEGEND

- Boundaries of Units
- Rights of Way for Roads
- Rights of Way for Canals
- Rights of Way for Drains
- 8** Unit Number
- Flowage Easement Area

Drawn C.R.K.
Checked C.H.W. - R.W.
Surveys certified
A.V. Davidson
Chief, Engr. Div.

DATE 8-2-61

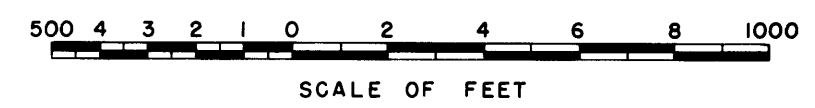

I certify that this is Sheet
1 of 9 Supplemental Sheets
of the Ninth Revision of
the Final Form Unit Plat of
Irrigation Block 42.

M.B. Austin
Regional Director (Act.)
DATE 8-10-61