


COLUMBIA BASIN PROJECT - IRRIGATION BLOCK 42 GRANT COUNTY, WASHINGTON.

NOTE: Buried Pipe Drain R/W

- ① 55' N. & 45' S.
- ② 45' N. & 55' S.
- ③ 55' W. & 45' E.
-

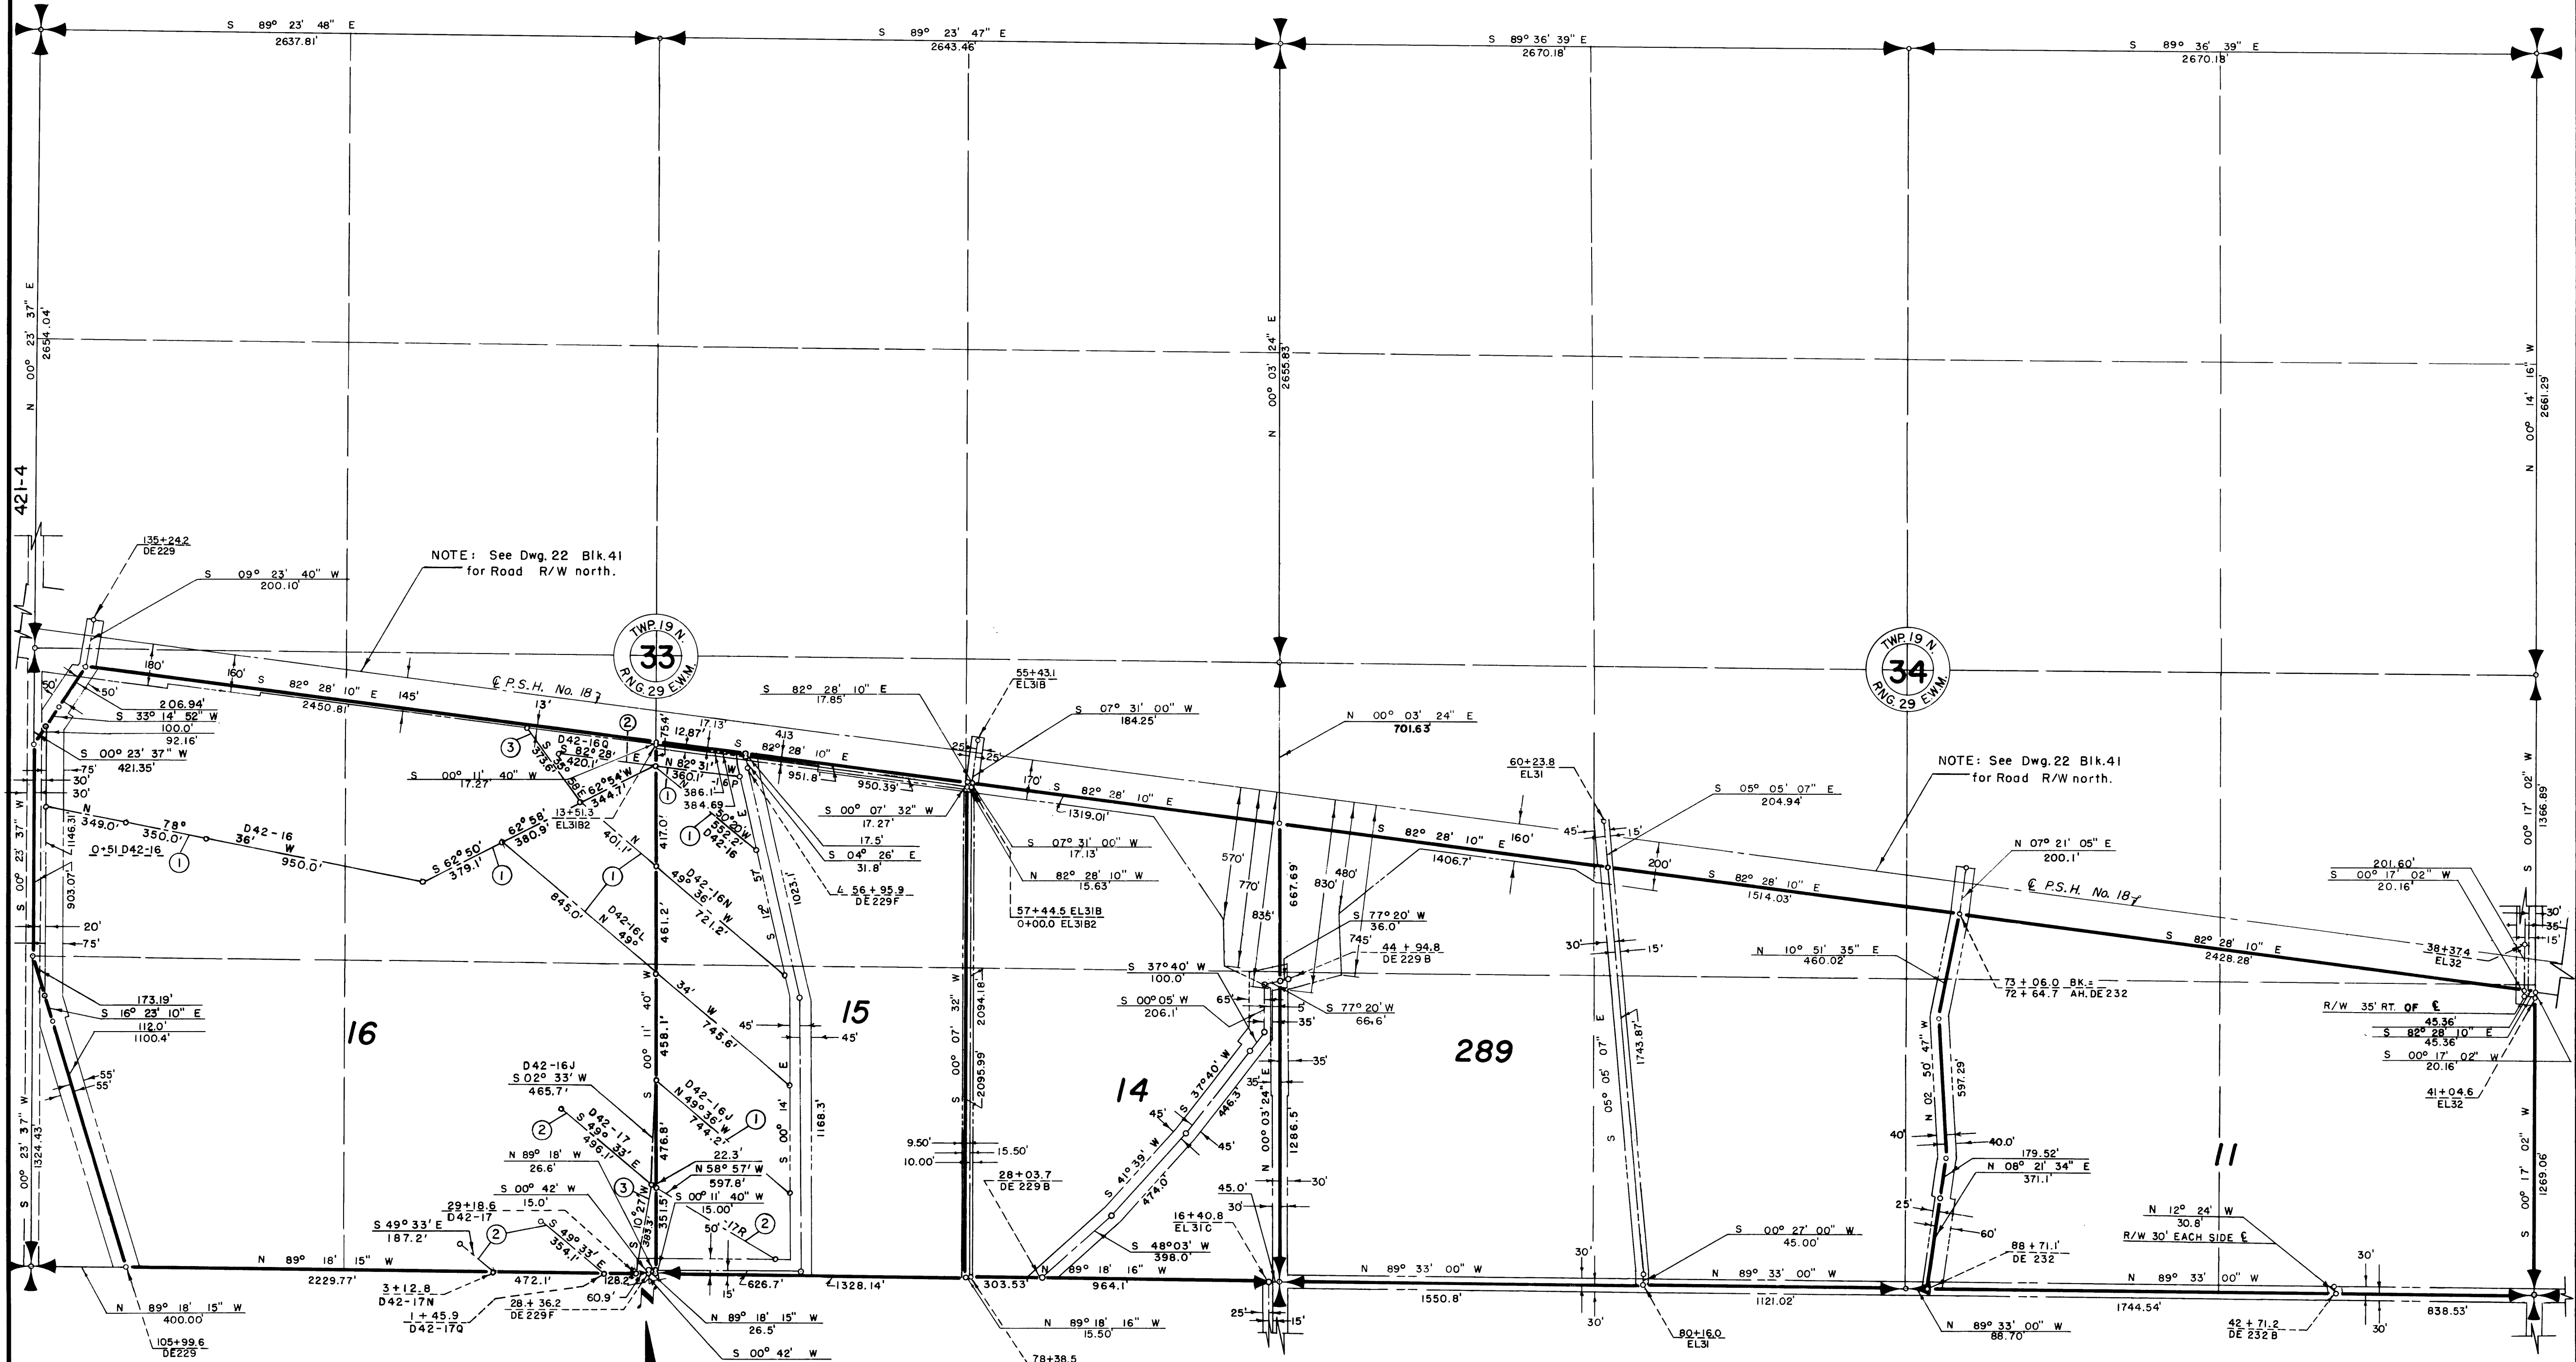

Drawn A.C.R. D.W.D.
 Checked R.W. D.R.
 Surveys certified
J.D. Humes
 Chief, Engr. Div.
 DATE 8-24-59

LEGEND

- Boundaries of Units.
- Rights of Way for Roads.
- Rights of Way for Canals.
- Rights of Way for Drains.
- Rights of Way for Proposed Roads.
- 16 Unit Number

500 4 3 2 1 0 2 4 6 8 1000
 SCALE OF FEET.

I certify that this is Sheet
 2 of 27 Supplemental
 Sheets of the Final
 Revision of the Final
 Farm Unit Plat of
 Irrigation Block 42.

REV. TO 12-31-87	de	W.B. Draper
REV. TO 12-11-63	afp	Regional Director (Acting)
		DATE 8-26-59