


COLUMBIA BASIN PROJECT - IRRIGATION BLOCK 42

GRANT COUNTY, WASHINGTON

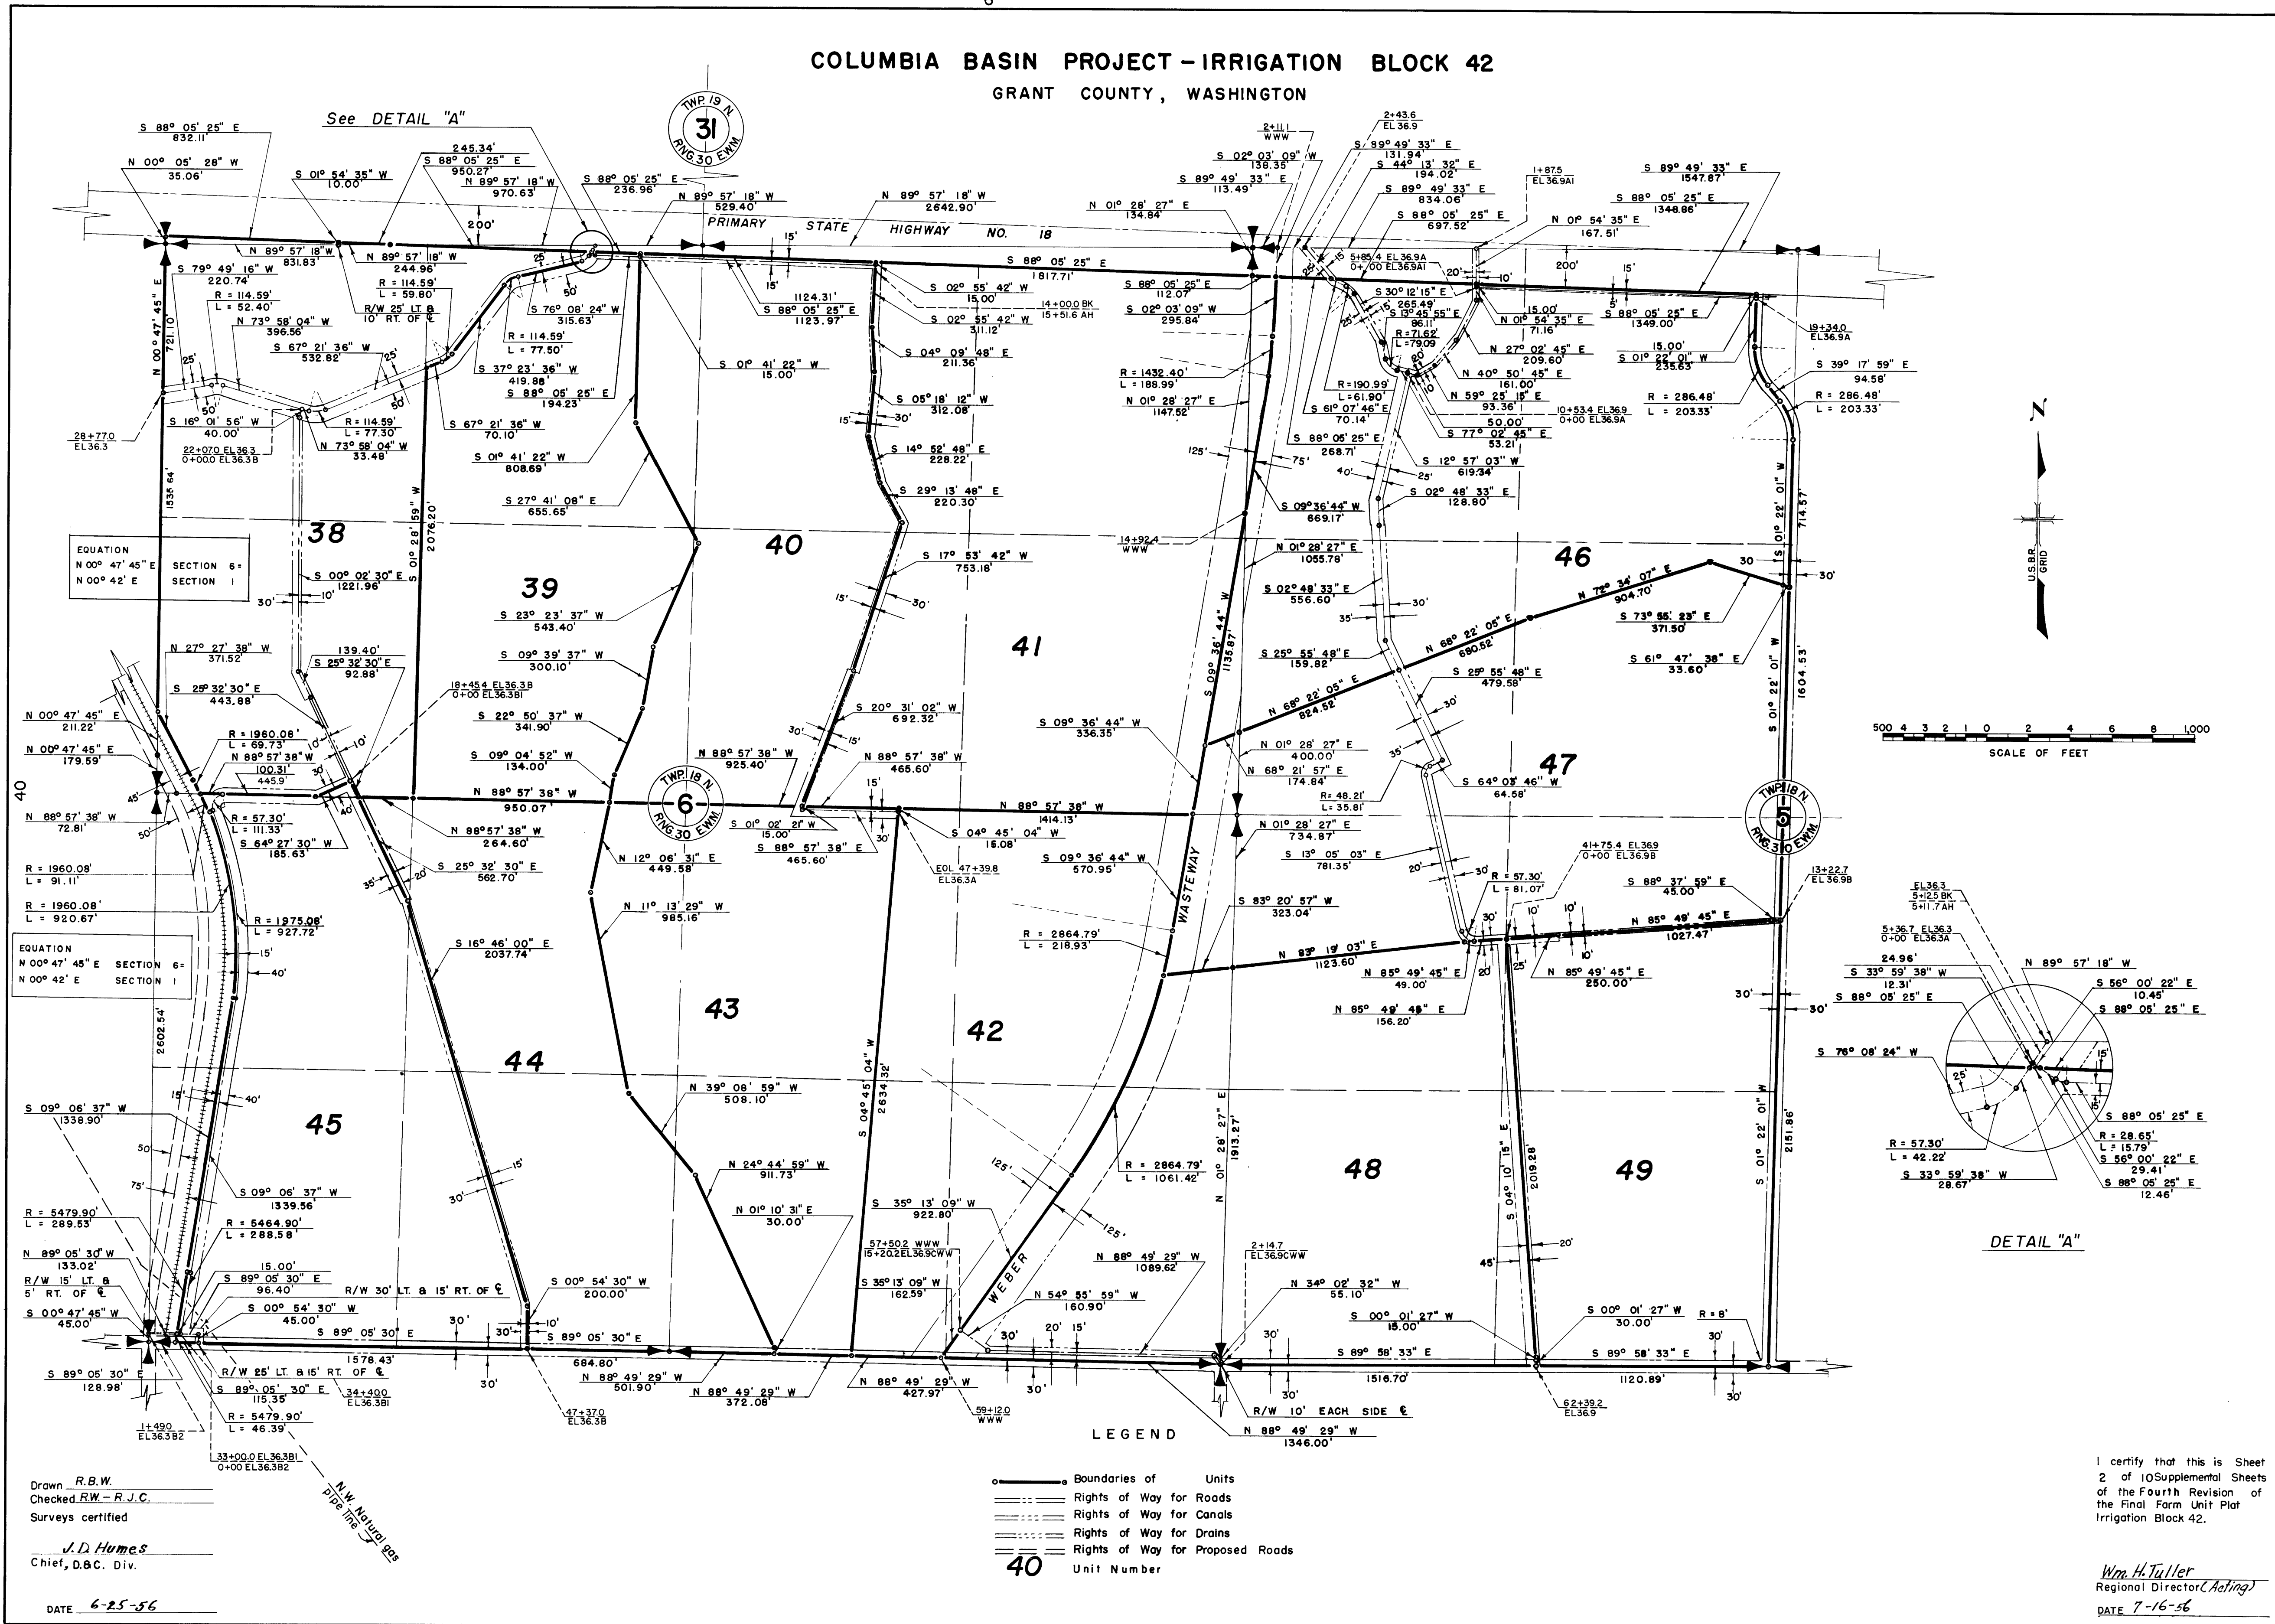

Drawn R.B.W.
 Checked R.W. - R.J.C.
 Surveys certified
J.D. Humes
 Chief, D.B.C. Div.

DATE 6-25-56

Legend:
 ——— Boundaries of Units
 - - - - - Rights of Way for Roads
 - - - - - Rights of Way for Canals
 - - - - - Rights of Way for Drains
 - - - - - Rights of Way for Proposed Roads
 40 Unit Number

I certify that this is Sheet
 2 of 10 Supplemental Sheets
 of the Fourth Revision of
 the Final Form Unit Plat
 Irrigation Block 42.
Wm. H. Tuller
 Regional Director (Acting)
 DATE 7-16-56