


COLUMBIA BASIN PROJECT - IRRIGATION BLOCK 42
GRANT COUNTY, WASHINGTON.

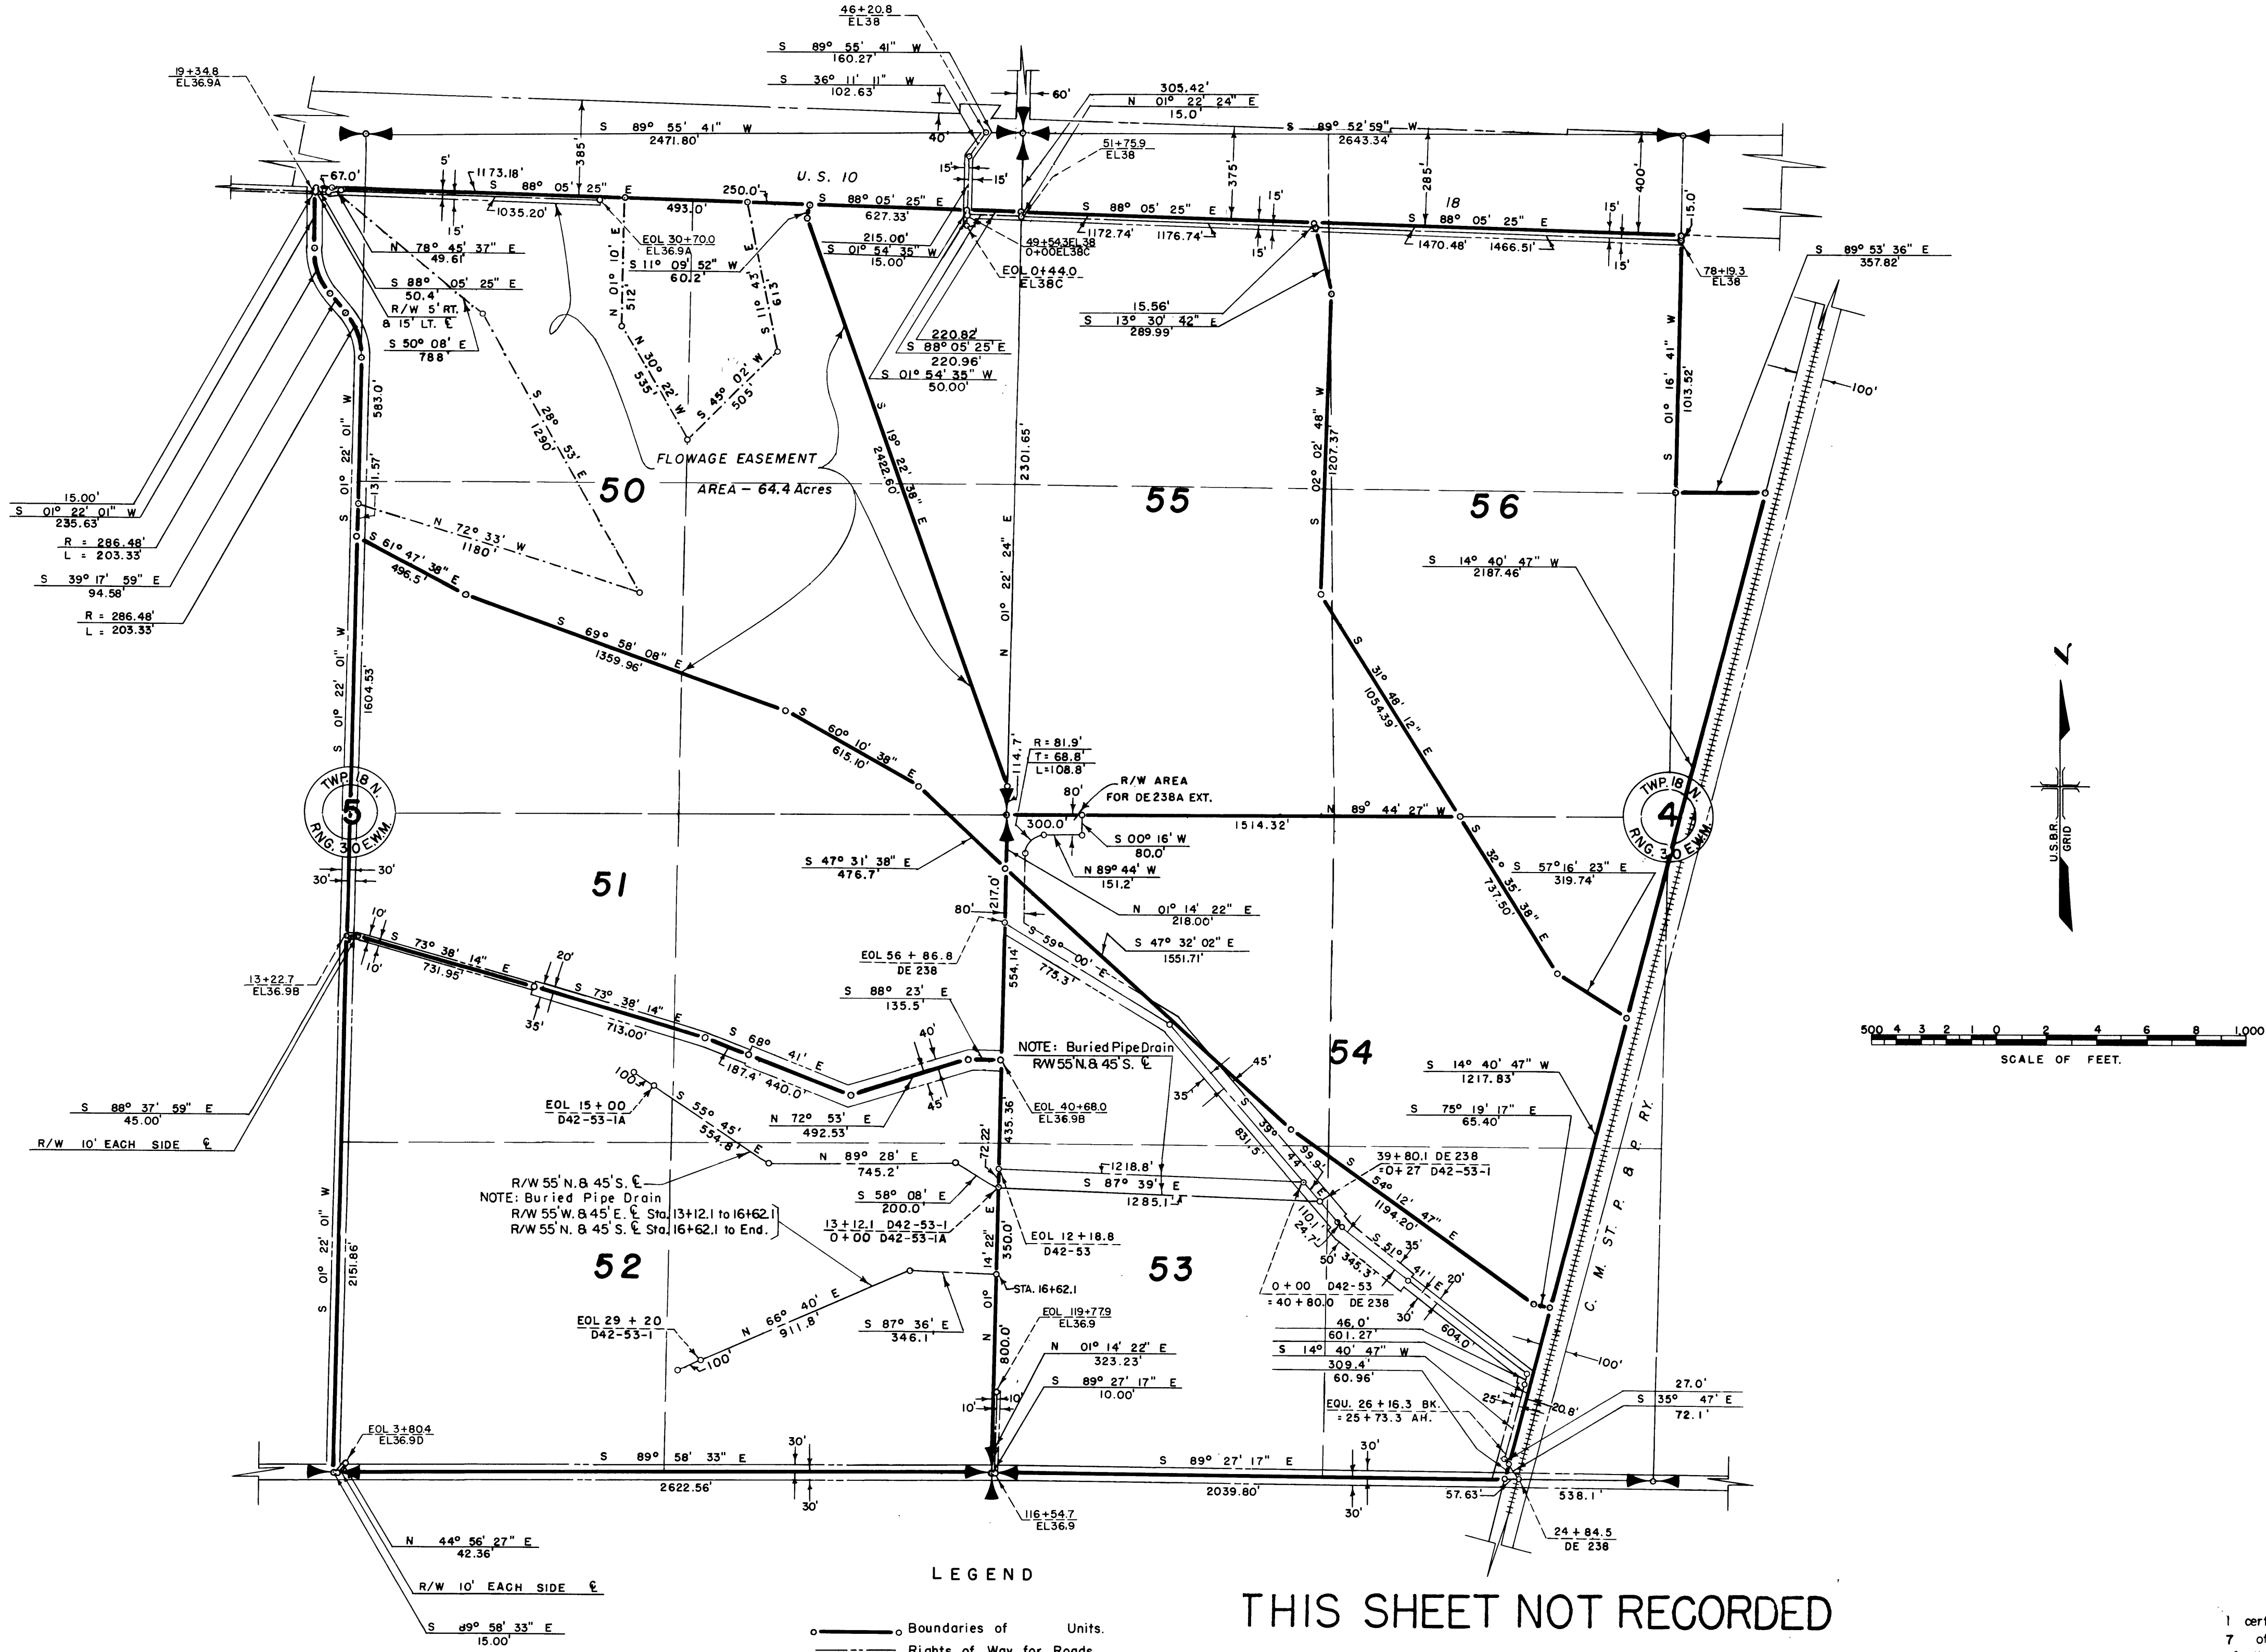

LEGEND

- Boundaries of Units.
- - - Rights of Way for Roads.
- — — Rights of Way for Canals.
- — — Rights of Way for Drains.

50 Unit Number
Flowage Easement Area

THIS SHEET NOT RECORDED

Drawn A.C.R.
Checked R.J.C.-C.H.W.
Surveys certified
W.C. Christopher
Super. Engr. Act.
DATE 8-26-53

| | |
|------------------|-------------|
| REV. TO 12-28-73 | <u>dc</u> |
| REV. TO 7-31-69 | <u>C.M.</u> |
| REV. TO 12-11-63 | <u>ajr</u> |

I certify that this is Sheet 7 of 32 Supplemental Sheets of the First Revision of the Final Farm Unit Plat of Irrigation Block 42.

H.T. Nelson
Regional Director

DATE 9-11-53

222-116-25739-11