
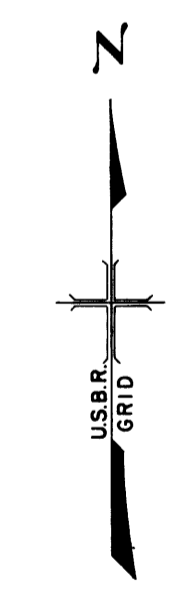


**COLUMBIA BASIN PROJECT - IRRIGATION BLOCK 42**  
GRANT COUNTY, WASHINGTON

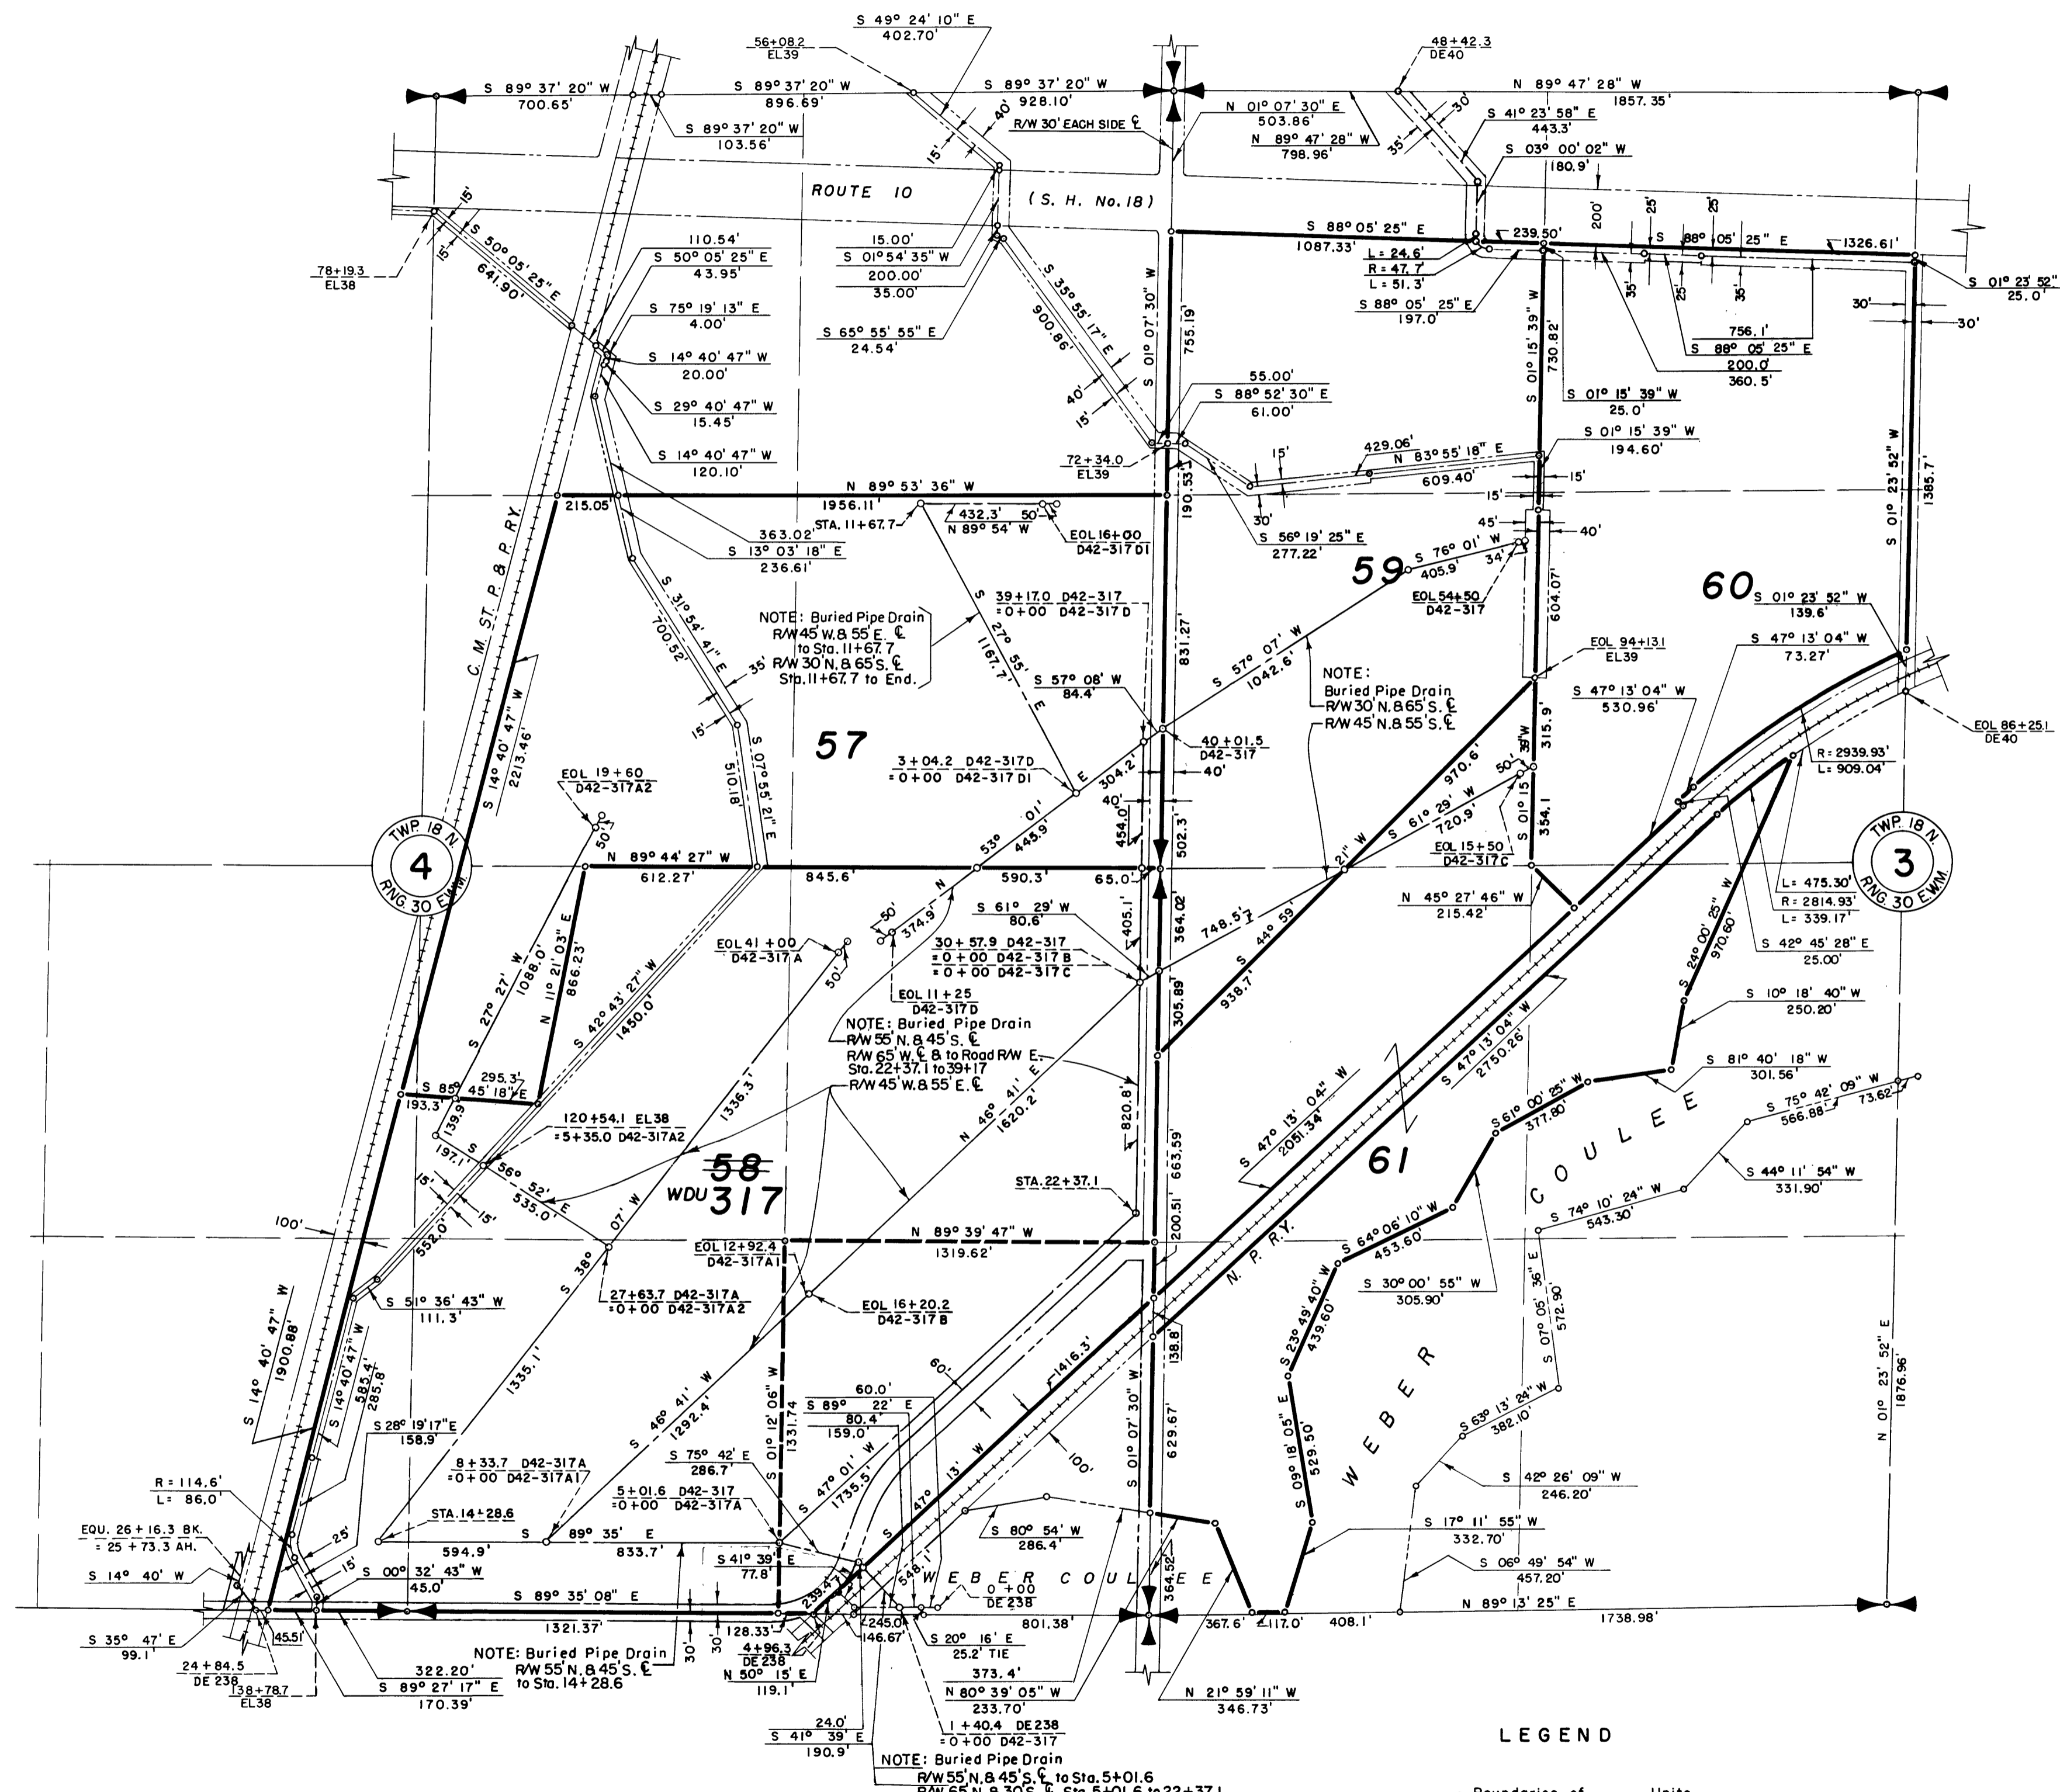

**LEGEND**

- Boundaries of Units
- ==== Rights of Way for Roads
- ==== Rights of Way for Canals
- ==== Rights of Way for Drains
- Former Unit Boundary

**61** Unit Number

Drawn C.R.K.  
Checked R.W. - R.J.C.  
Surveys certified  
V.D. Humes  
Chief, Engr. Div.  
DATE 8-24-59

I certify that this is Sheet  
3 of 27 Supplemental Sheets  
of the Seventh Revision of  
the Final Farm Unit Plat of  
Irrigation Block 42.

REV. TO 7-31-68	<u>C.M.</u>	<u>W. G. Draper</u> Regional Director (Acting)
REV. TO 12-11-63	<u>A.P.</u>	DATE <u>8-26-59</u>