


COLUMBIA BASIN PROJECT - IRRIGATION BLOCK 42
GRANT COUNTY, WASHINGTON

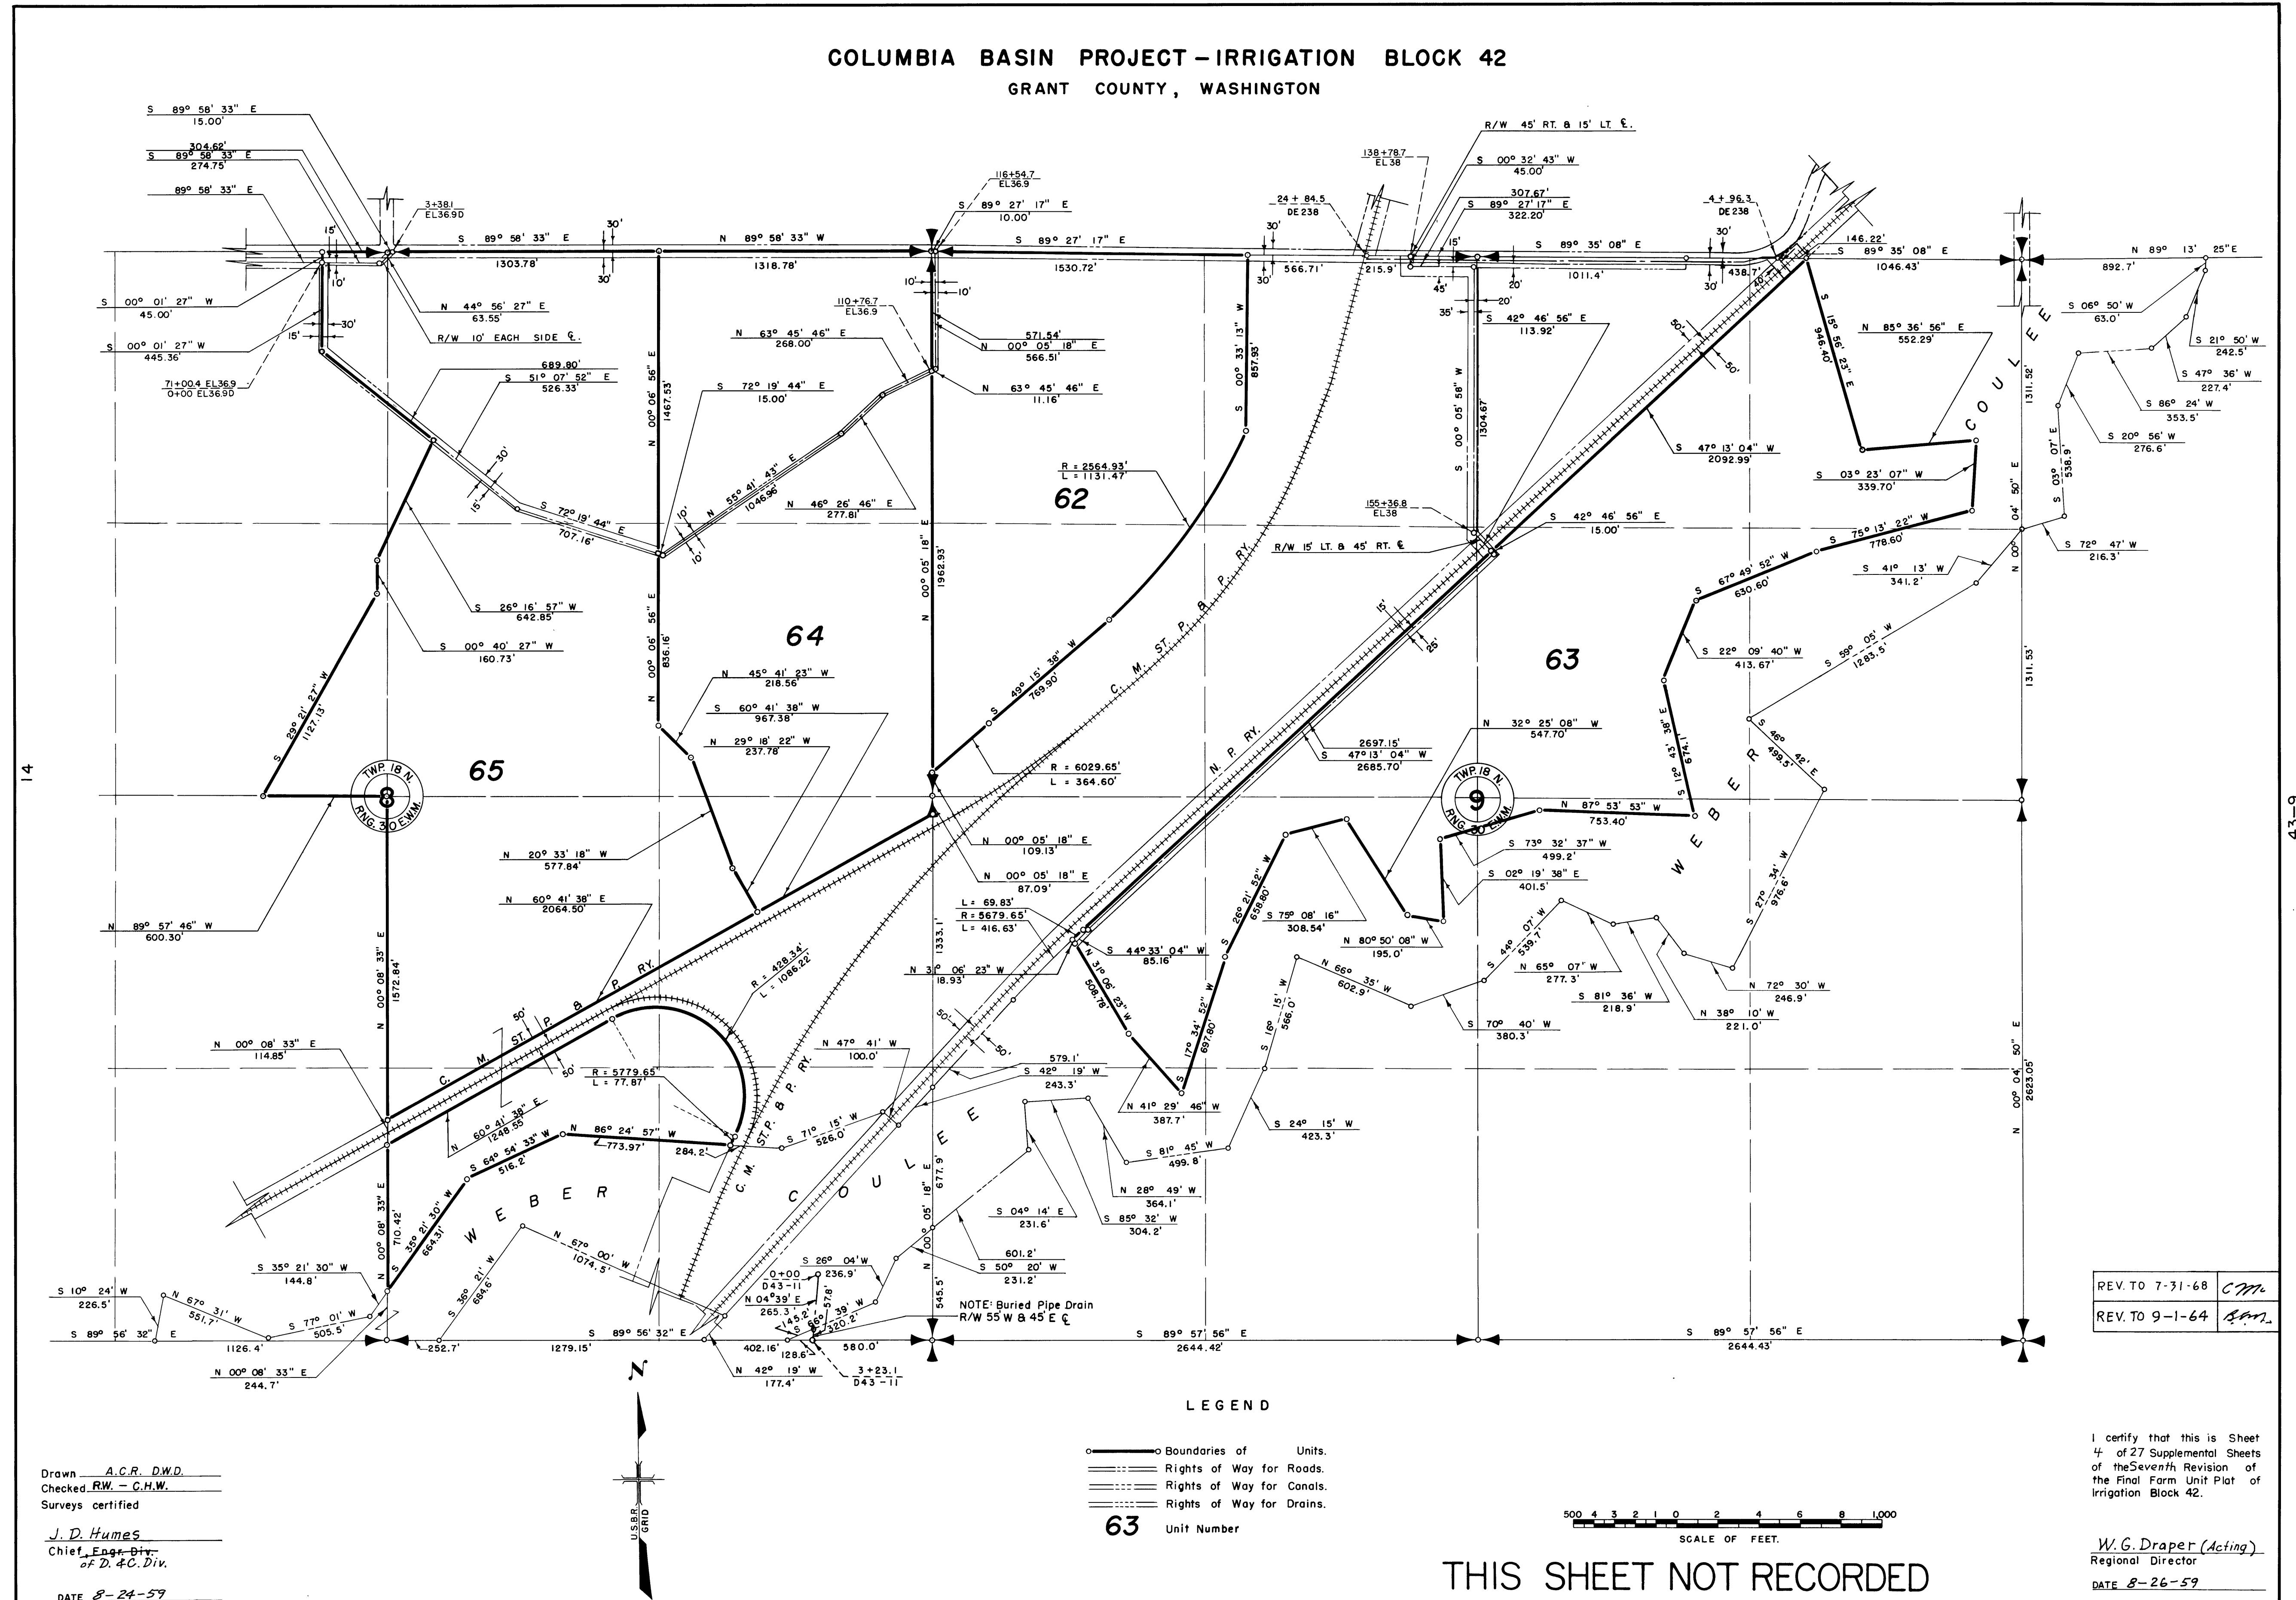


Drawn A.C.R. D.W.D.
Checked R.W. - C.H.W.
Surveys certified
J. D. Humes
Chief, Eng. Div.
of D. 4.C. Div.
DATE 8-24-57

LEGEND

- Boundaries of Units.
- Rights of Way for Roads.
- Rights of Way for Canals.
- Rights of Way for Drains.

63 Unit Number

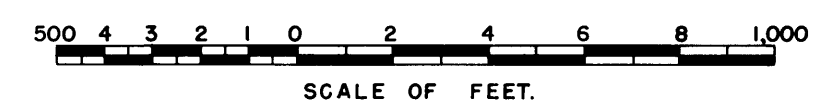

REV. TO 7-31-68 CM
REV. TO 9-1-64 SM

I certify that this is Sheet
4 of 27 Supplemental Sheets
of the Seventh Revision of
the Final Farm Unit Plat of
Irrigation Block 42.

W. G. Draper (Acting)
Regional Director
DATE 8-26-59

THIS SHEET NOT RECORDED