


COLUMBIA BASIN PROJECT - IRRIGATION BLOCK 42 GRANT COUNTY, WASHINGTON.

16

14

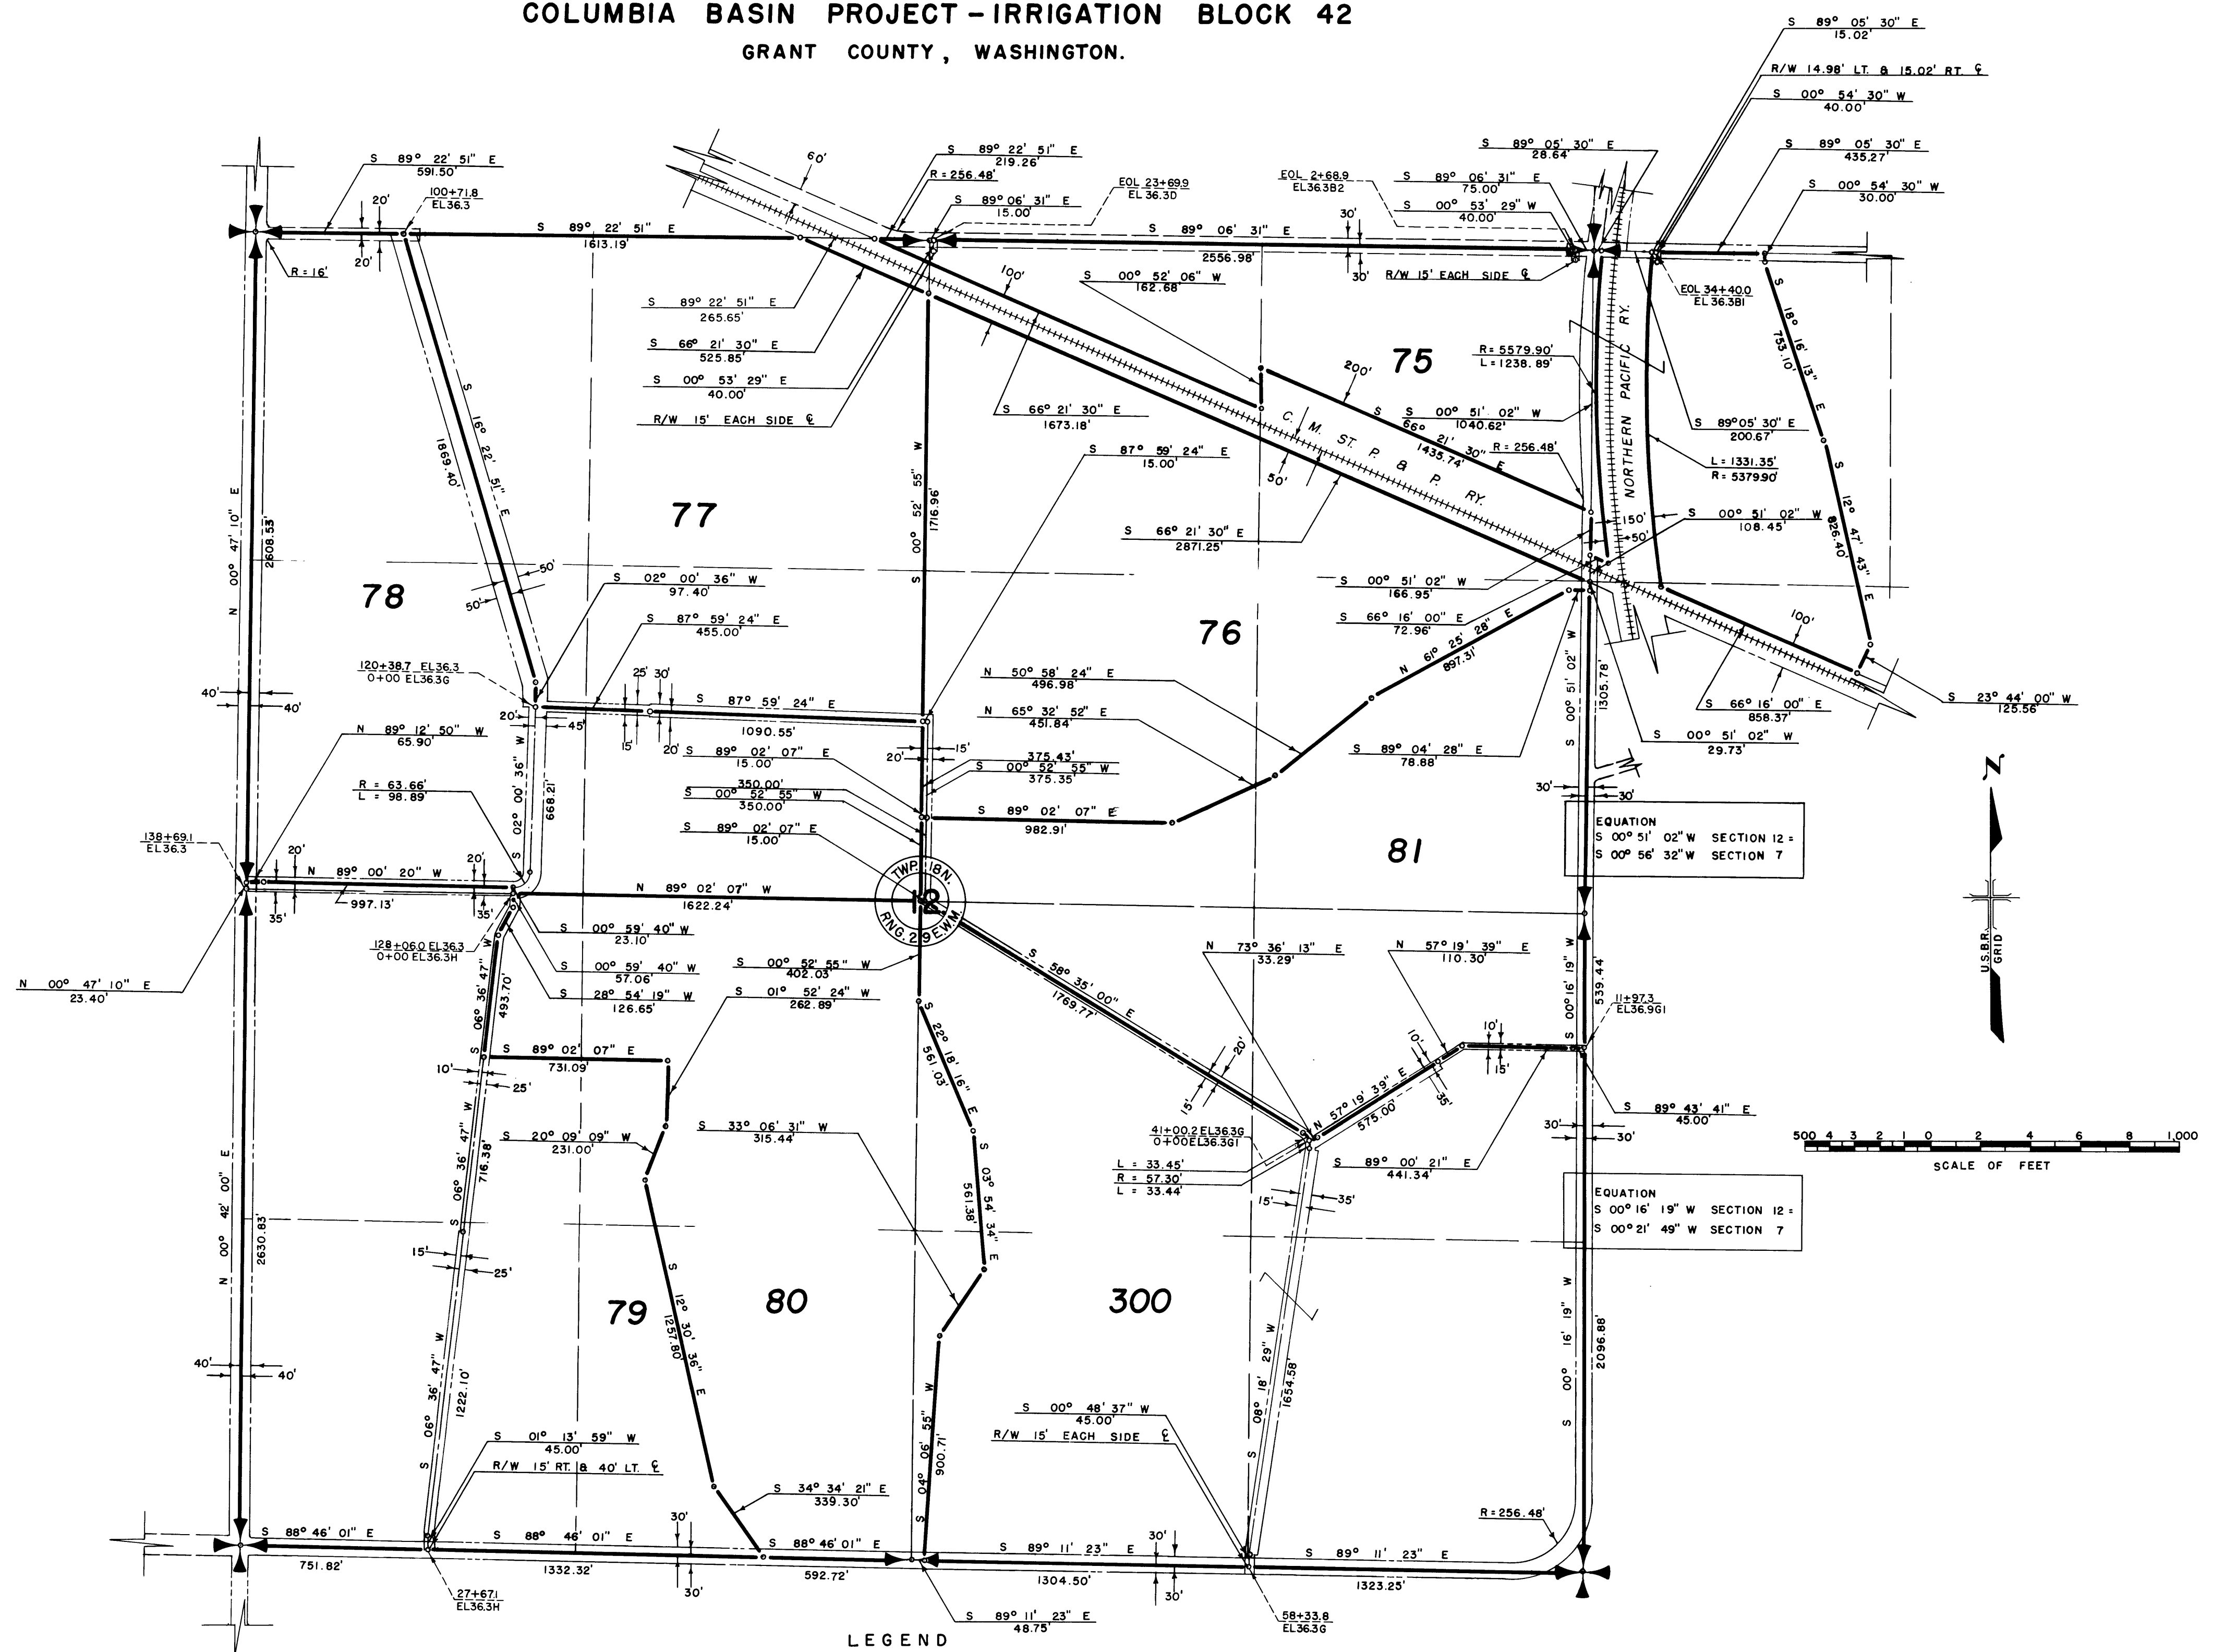

EQUATION
 $S 00^{\circ} 51' 02'' W$ SECTION 12 =
 $S 00^{\circ} 56' 32'' W$ SECTION 7

EQUATION
 $S 00^{\circ} 16' 19'' W$ SECTION 12 =
 $S 00^{\circ} 21' 49'' W$ SECTION 7

- LEGEND**
- ———○ Boundaries of Units.
 - ==== Rights of Way for Roads.
 - Rights of Way for Canals.
 - Rights of Way for Drains.
 - Rights of Way for Proposed Roads.
- Unit Number

Drawn A.C.R.
 Checked R.W.-D.R.
 Surveys certified
A.J. Davidson
 Chief, Engr. Div.
 DATE 8-2-61

I certify that this is Sheet
 2 of 9 Supplemental Sheets
 of the Ninth Revision of
 the Final Farm Unit Plat of
 Irrigation Block 42.
M. B. Austin
 Regional Director (Act.)
 DATE 8-10-61