



COLUMBIA BASIN PROJECT - IRRIGATION BLOCK 42 GRANT COUNTY, WASHINGTON.

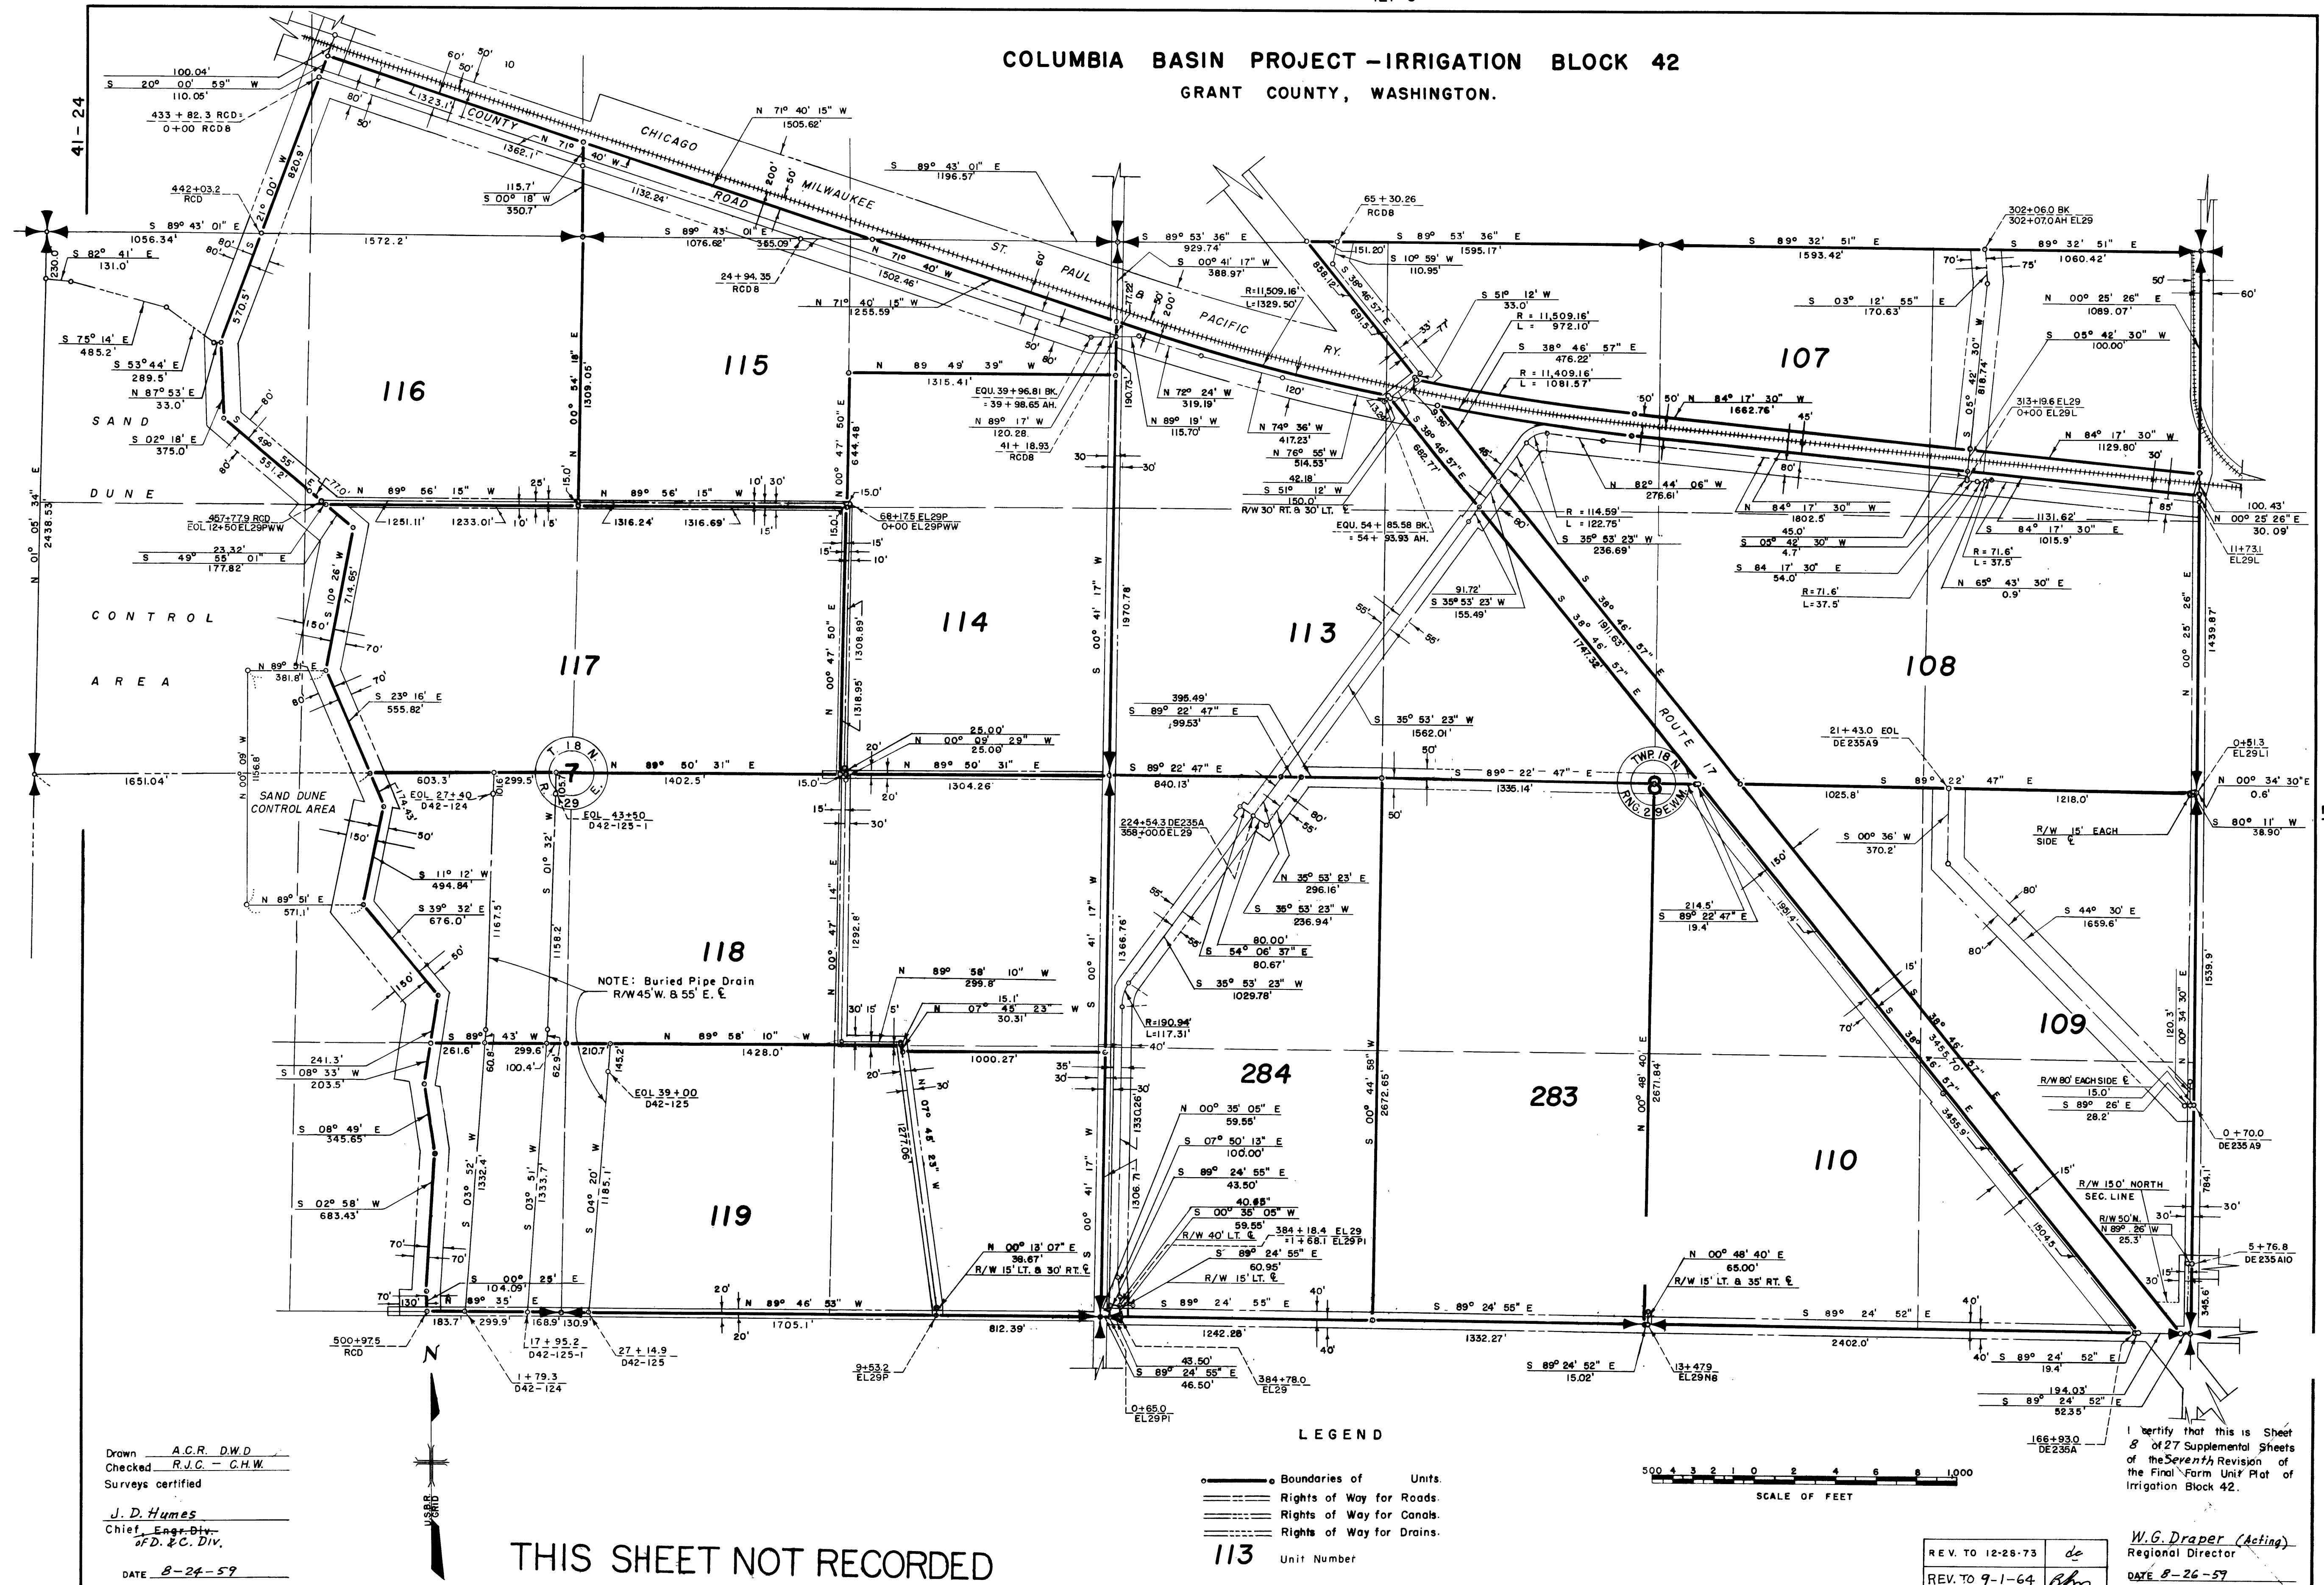

Drawn A.C.R. D.W.D.
 Checked R.L.G. - C.H.W.
 Surveys certified
J. D. Humes
 Chief Eng. Div.
 S.D. & C. Div.
 DATE 8-24-59

THIS SHEET NOT RECORDED

LEGEND
 —•—•— Boundaries of Units.
 ——— Rights of Way for Roads.
 ——— Rights of Way for Canals.
 ——— Rights of Way for Drains.
 113 Unit Number

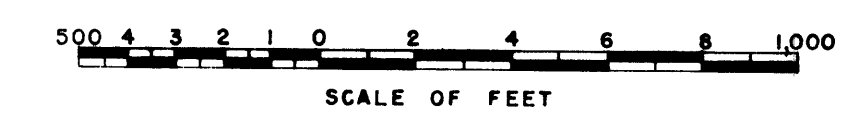

REV. TO 12-28-73	de
REV. TO 9-1-64	Bhm

I certify that this is Sheet 8 of 27 Supplemental Sheets of the Seventh Revision of the Final Farm Unit Plat of Irrigation Block 42.
W.G. Draper (Acting)
 Regional Director
 DATE 8-26-59