
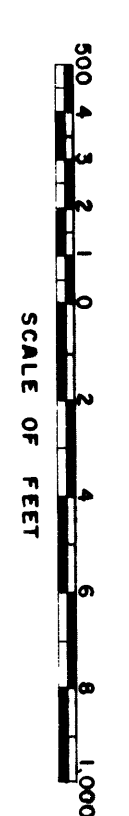
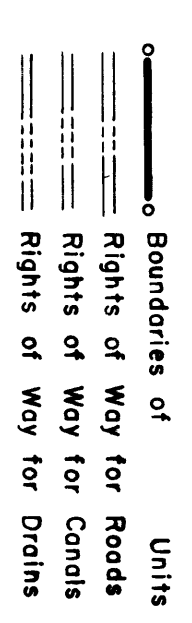
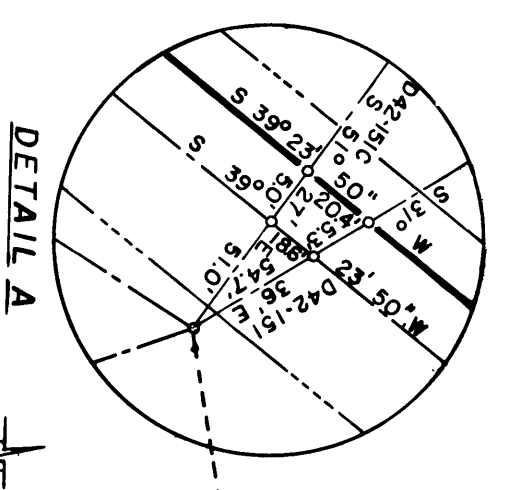


COLUMBIA BASIN PROJECT - IRRIGATION BLOCK 42

GRANT COUNTY, WASHINGTON

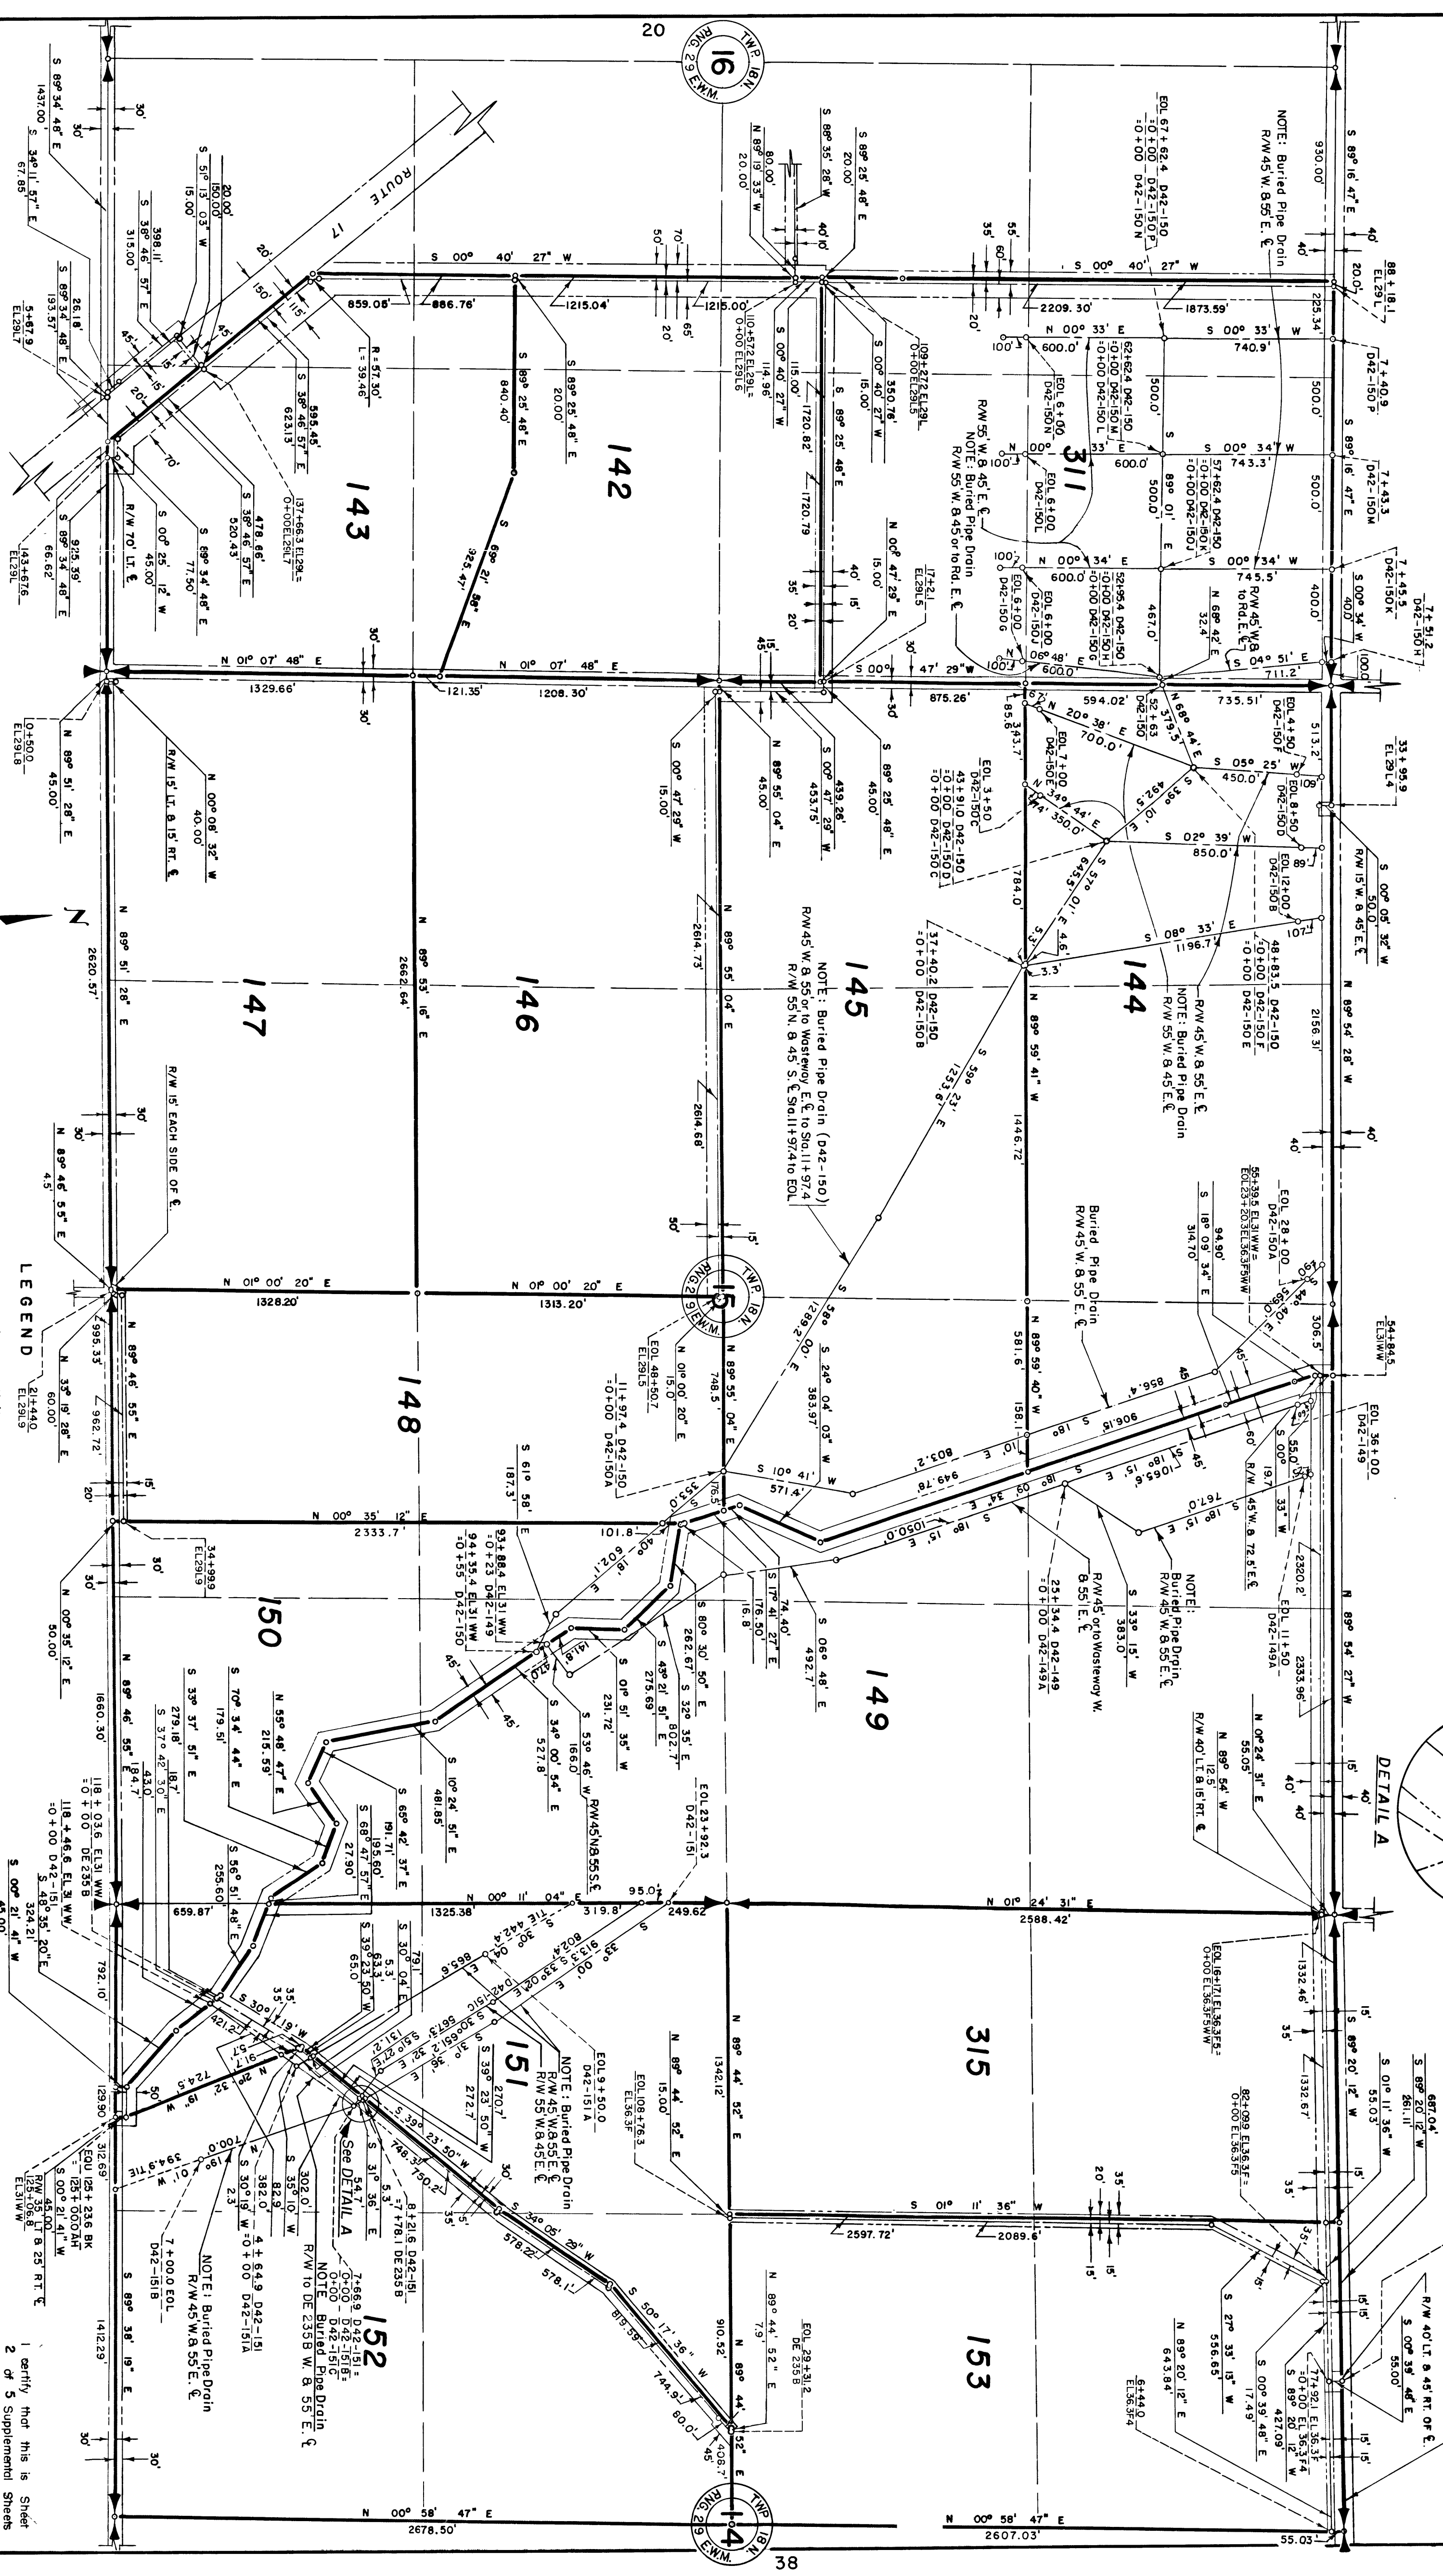

Drawn H.E.M. DWD
 Checked R.W.-D.R.
 Surveys certified
 At Davidson
 Chief, Engr. Div.
 DATE 7-19-62

REV TO	5-28-98	JB	REV TO	11-29-82	dc	REV TO	10-28-73	dc	REV TO	7-31-68	cm
REV TO	6-28-79	dc	REV TO	9-1-64	Bhj	REV TO	12-11-63	ms			

M.B. Austin
 Regional Director
 I certify that this is Sheet
 2 of 5 Supplemental
 of the Final Review of
 the Final Farm Unit Plan of
 Irrigation Block 42.
 DATE 8-2-62