


COLUMBIA BASIN PROJECT - IRRIGATION BLOCK 42


GRANT COUNTY, WASHINGTON

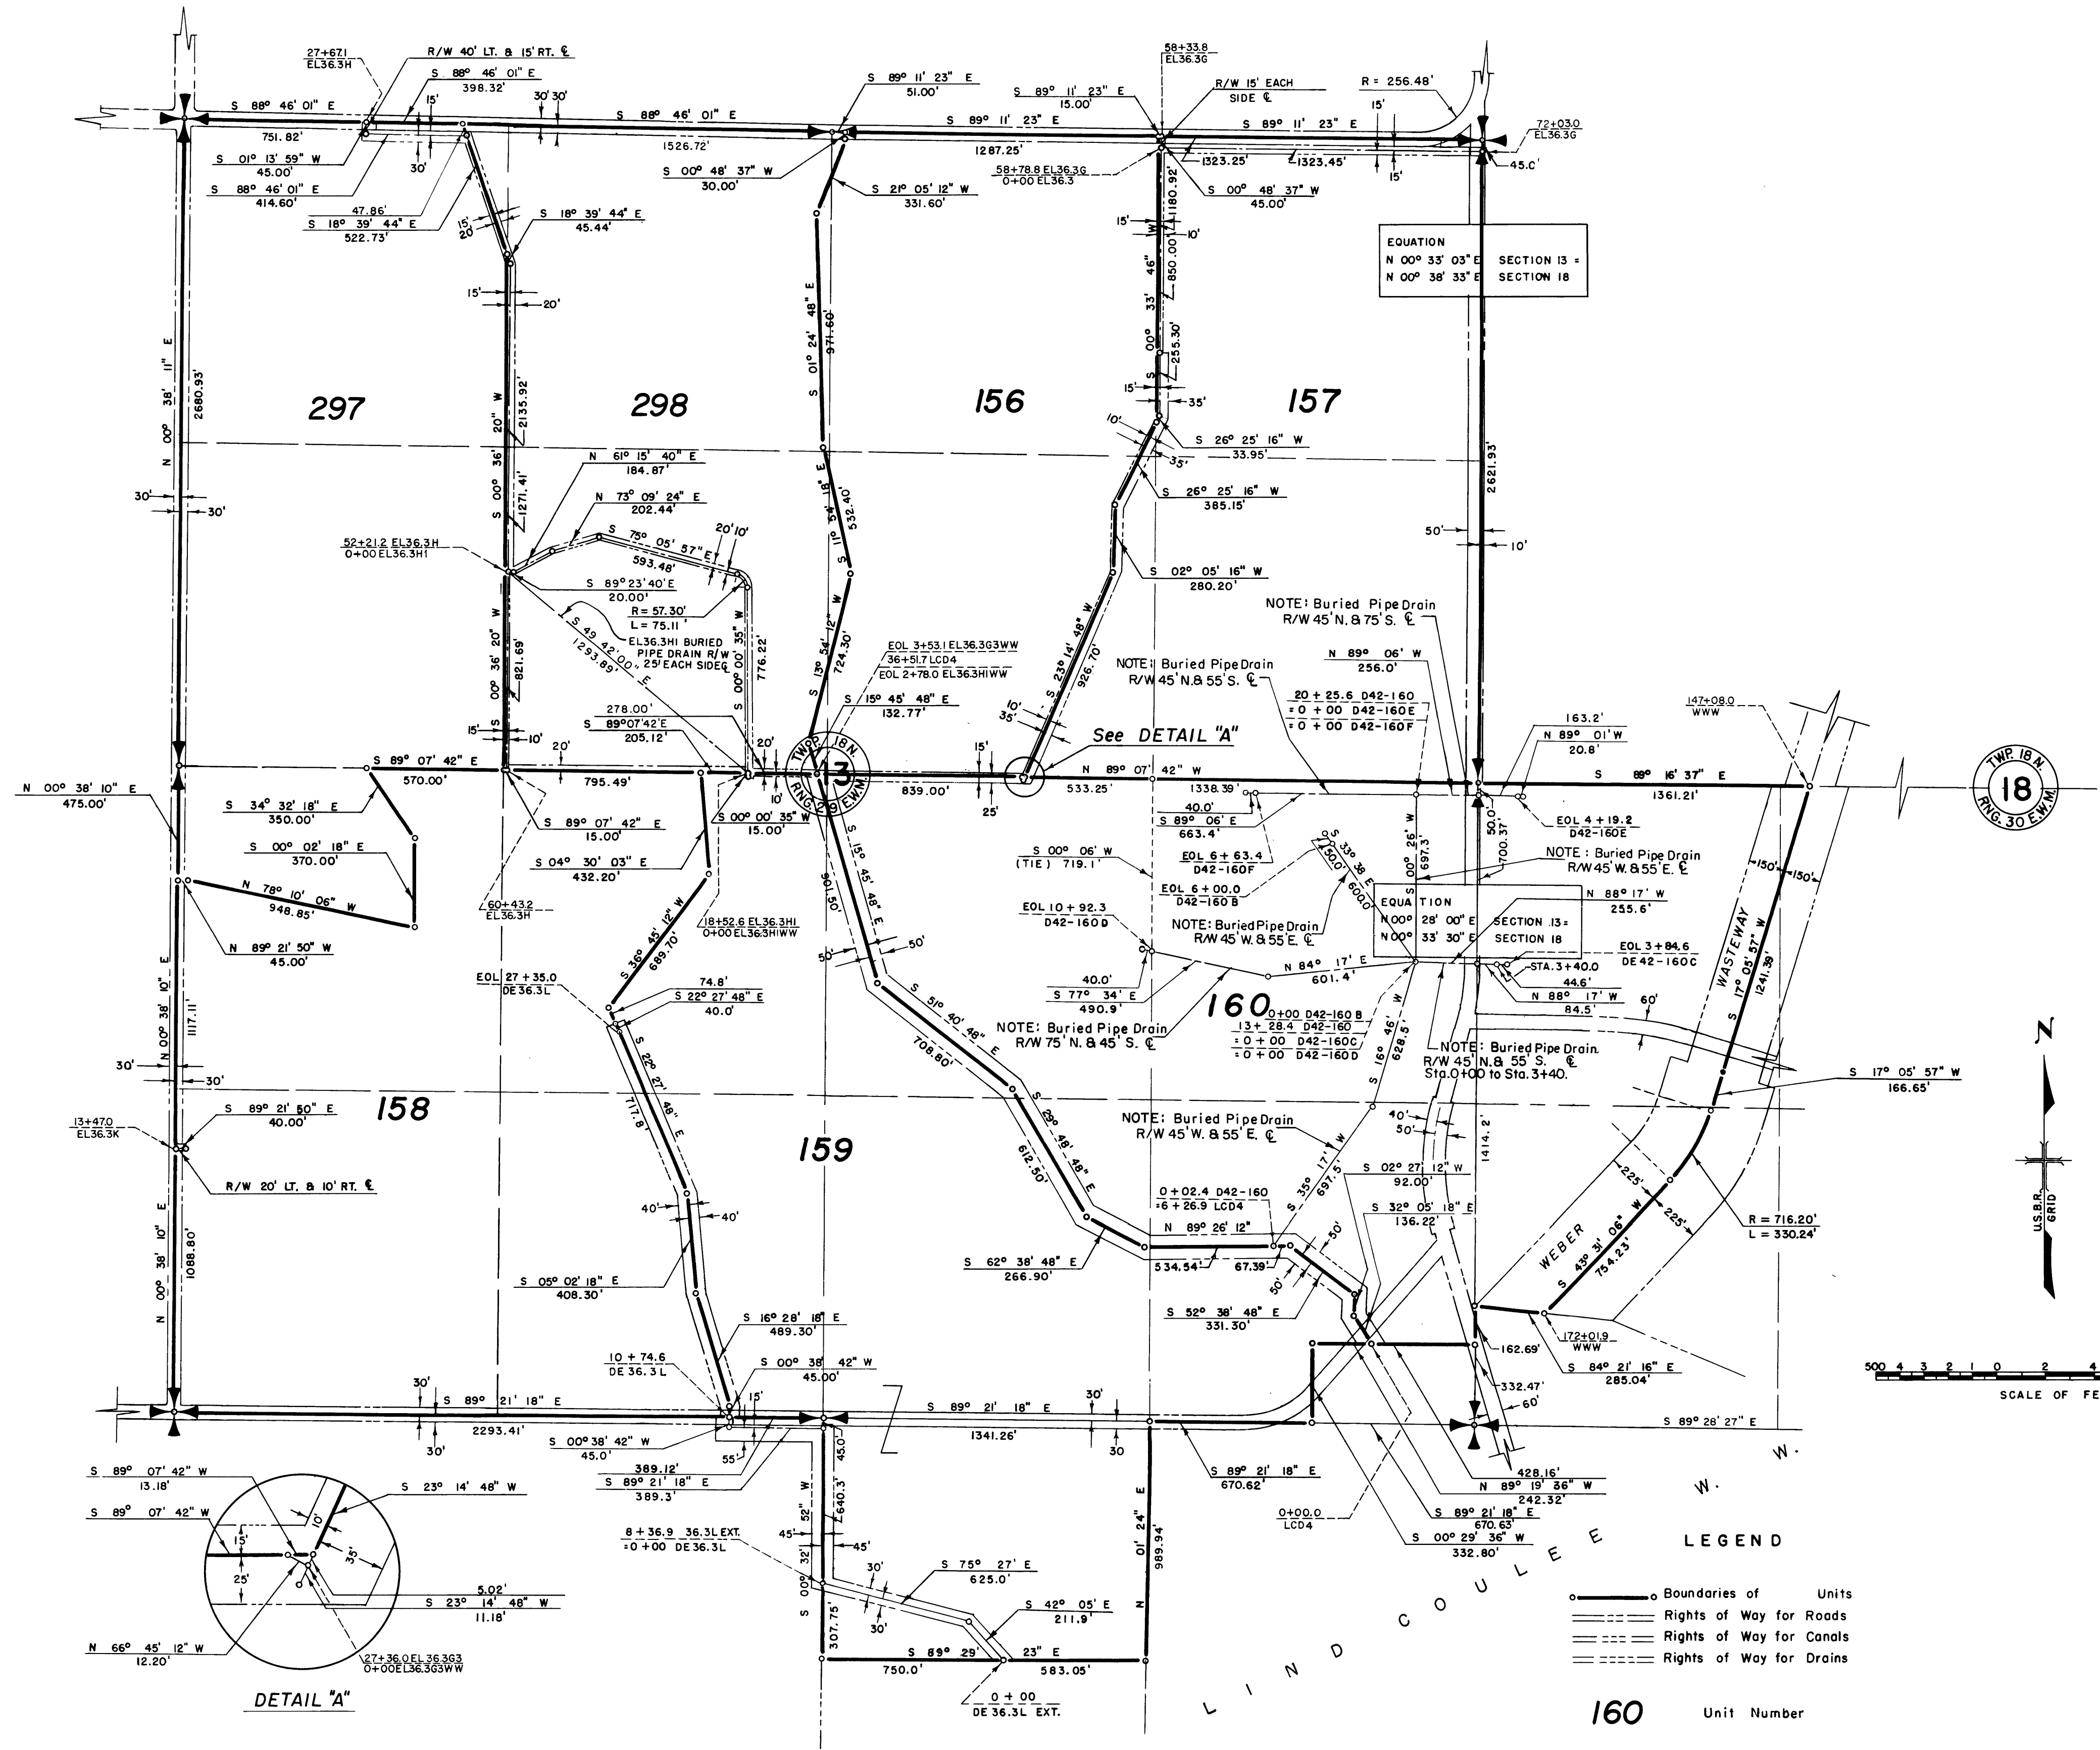


EQUATION
 N 00° 33' 03" E SECTION 13 +
 N 00° 38' 33" E SECTION 18

TWP. 16 N.
 RANG. 30 E. W. 18

REV. TO 6-19-74	de
REV. TO 7-29-76	CTM
REV. TO 9-1-64	Blm
REV. TO 12-11-63	afp

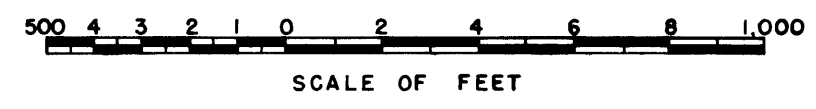

- LEGEND**
- Boundaries of Units
 - ==== Rights of Way for Roads
 - Rights of Way for Canals
 - Rights of Way for Drains

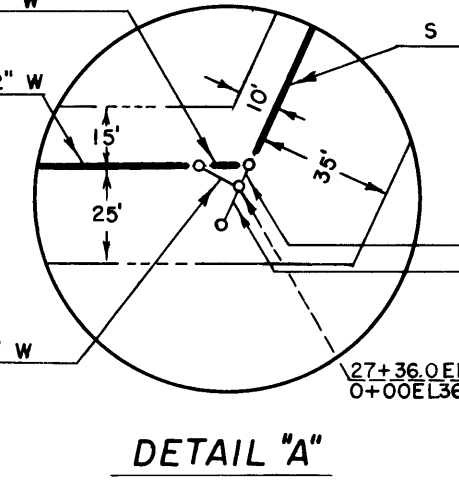

Drawn H.E.M.
 Checked R.W. - D.R.
 Surveys certified
A.V. Davidson
 Chief, Engr. Div.
 DATE 7-19-62

I certify that this is Sheet
 3 of 5 Supplemental Sheets
 of the Tenth Revision of
 the Final Farm Unit Plat of
 Irrigation Block 42.
M.B. Austin
 Regional Director
 DATE 8-2-62