



COLUMBIA BASIN PROJECT - IRRIGATION BLOCK 42
GRANT COUNTY, WASHINGTON

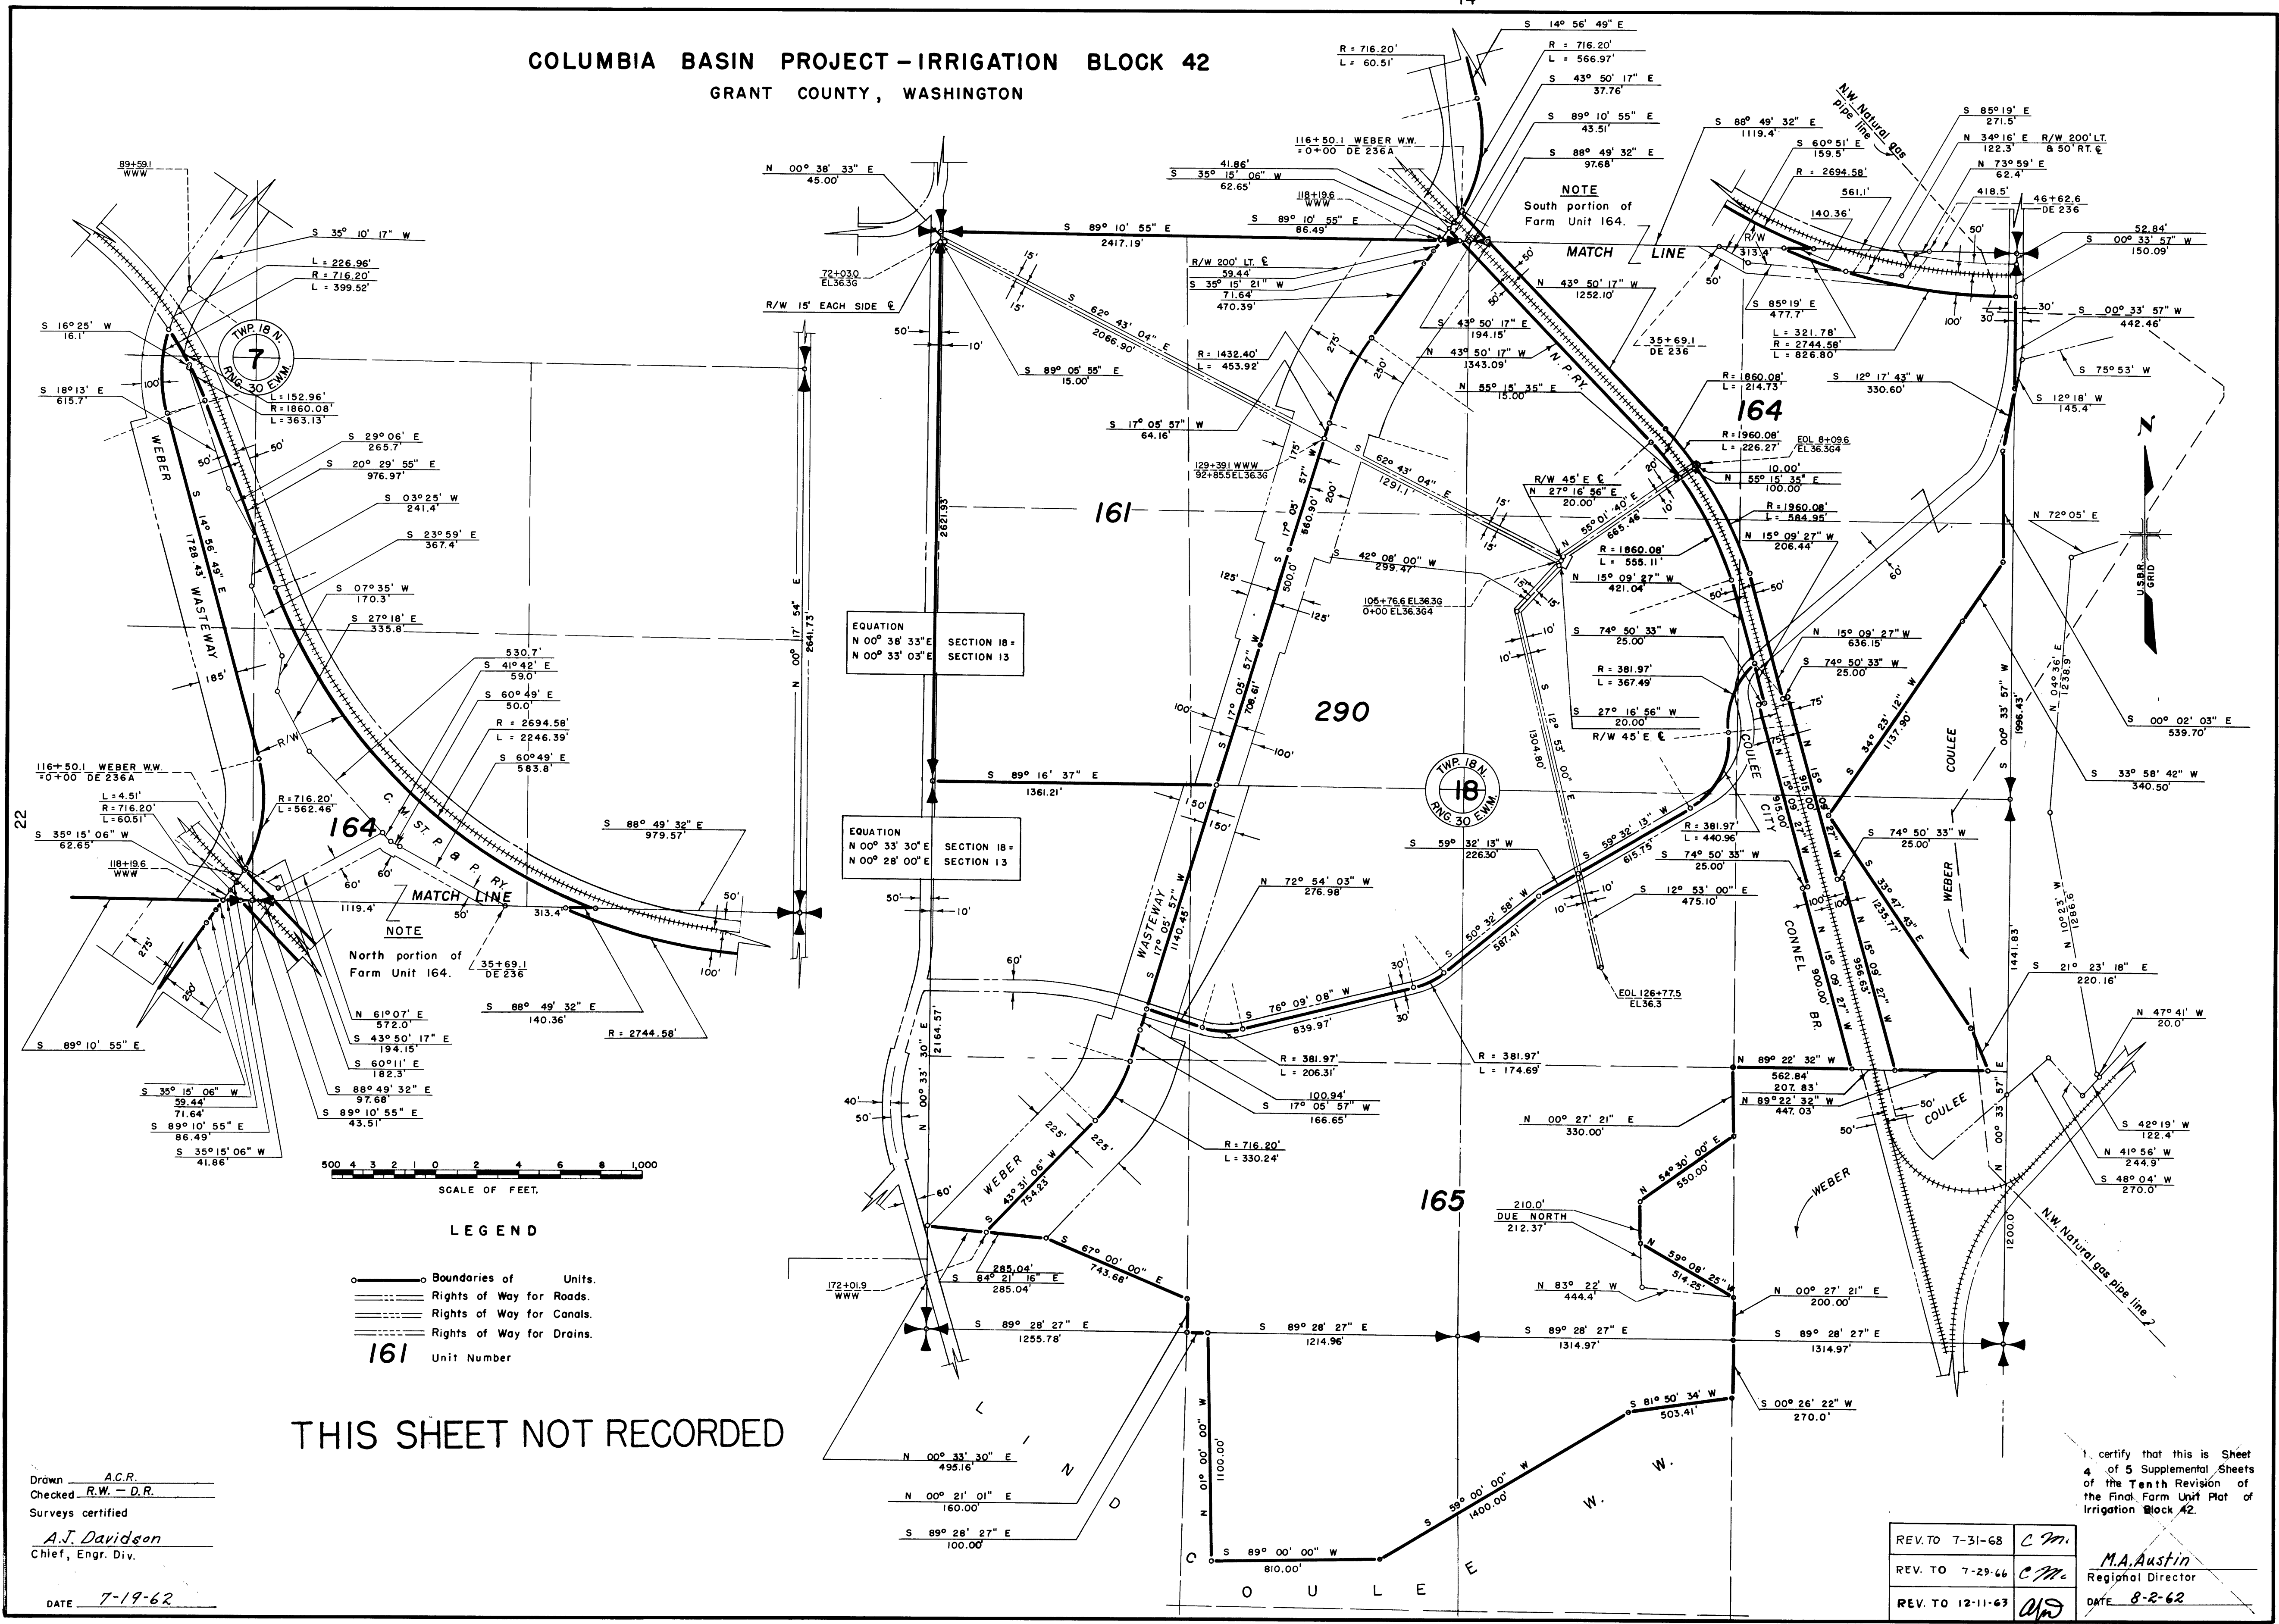

EQUATION
N 00° 33' 33" E SECTION 18 =
N 00° 33' 03" E SECTION 13

EQUATION
N 00° 33' 30" E SECTION 18 =
N 00° 28' 00" E SECTION 13

NOTE
North portion of
Farm Unit 164.

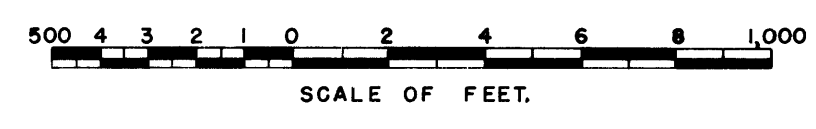

LEGEND

- Boundaries of Units.
 - Rights of Way for Roads.
 - Rights of Way for Canals.
 - Rights of Way for Drains.
- 161 Unit Number

THIS SHEET NOT RECORDED

Drawn A.C.R.
Checked R.W. - D.R.
Surveys certified
A.J. Davidson
Chief, Engr. Div.

DATE 7-19-62

I certify that this is Sheet
4 of 5 Supplemental Sheets
of the Tenth Revision of
the Final Farm Unit Plat of
Irrigation Block 42.

REV. TO 7-31-68	<u>C.M.</u>
REV. TO 7-29-66	<u>C.M.</u>
REV. TO 12-11-63	<u>W.D.</u>

M.A. Austin
Regional Director
DATE 8-2-62