


# COLUMBIA BASIN PROJECT - IRRIGATION BLOCK 42

GRANT COUNTY, WASHINGTON

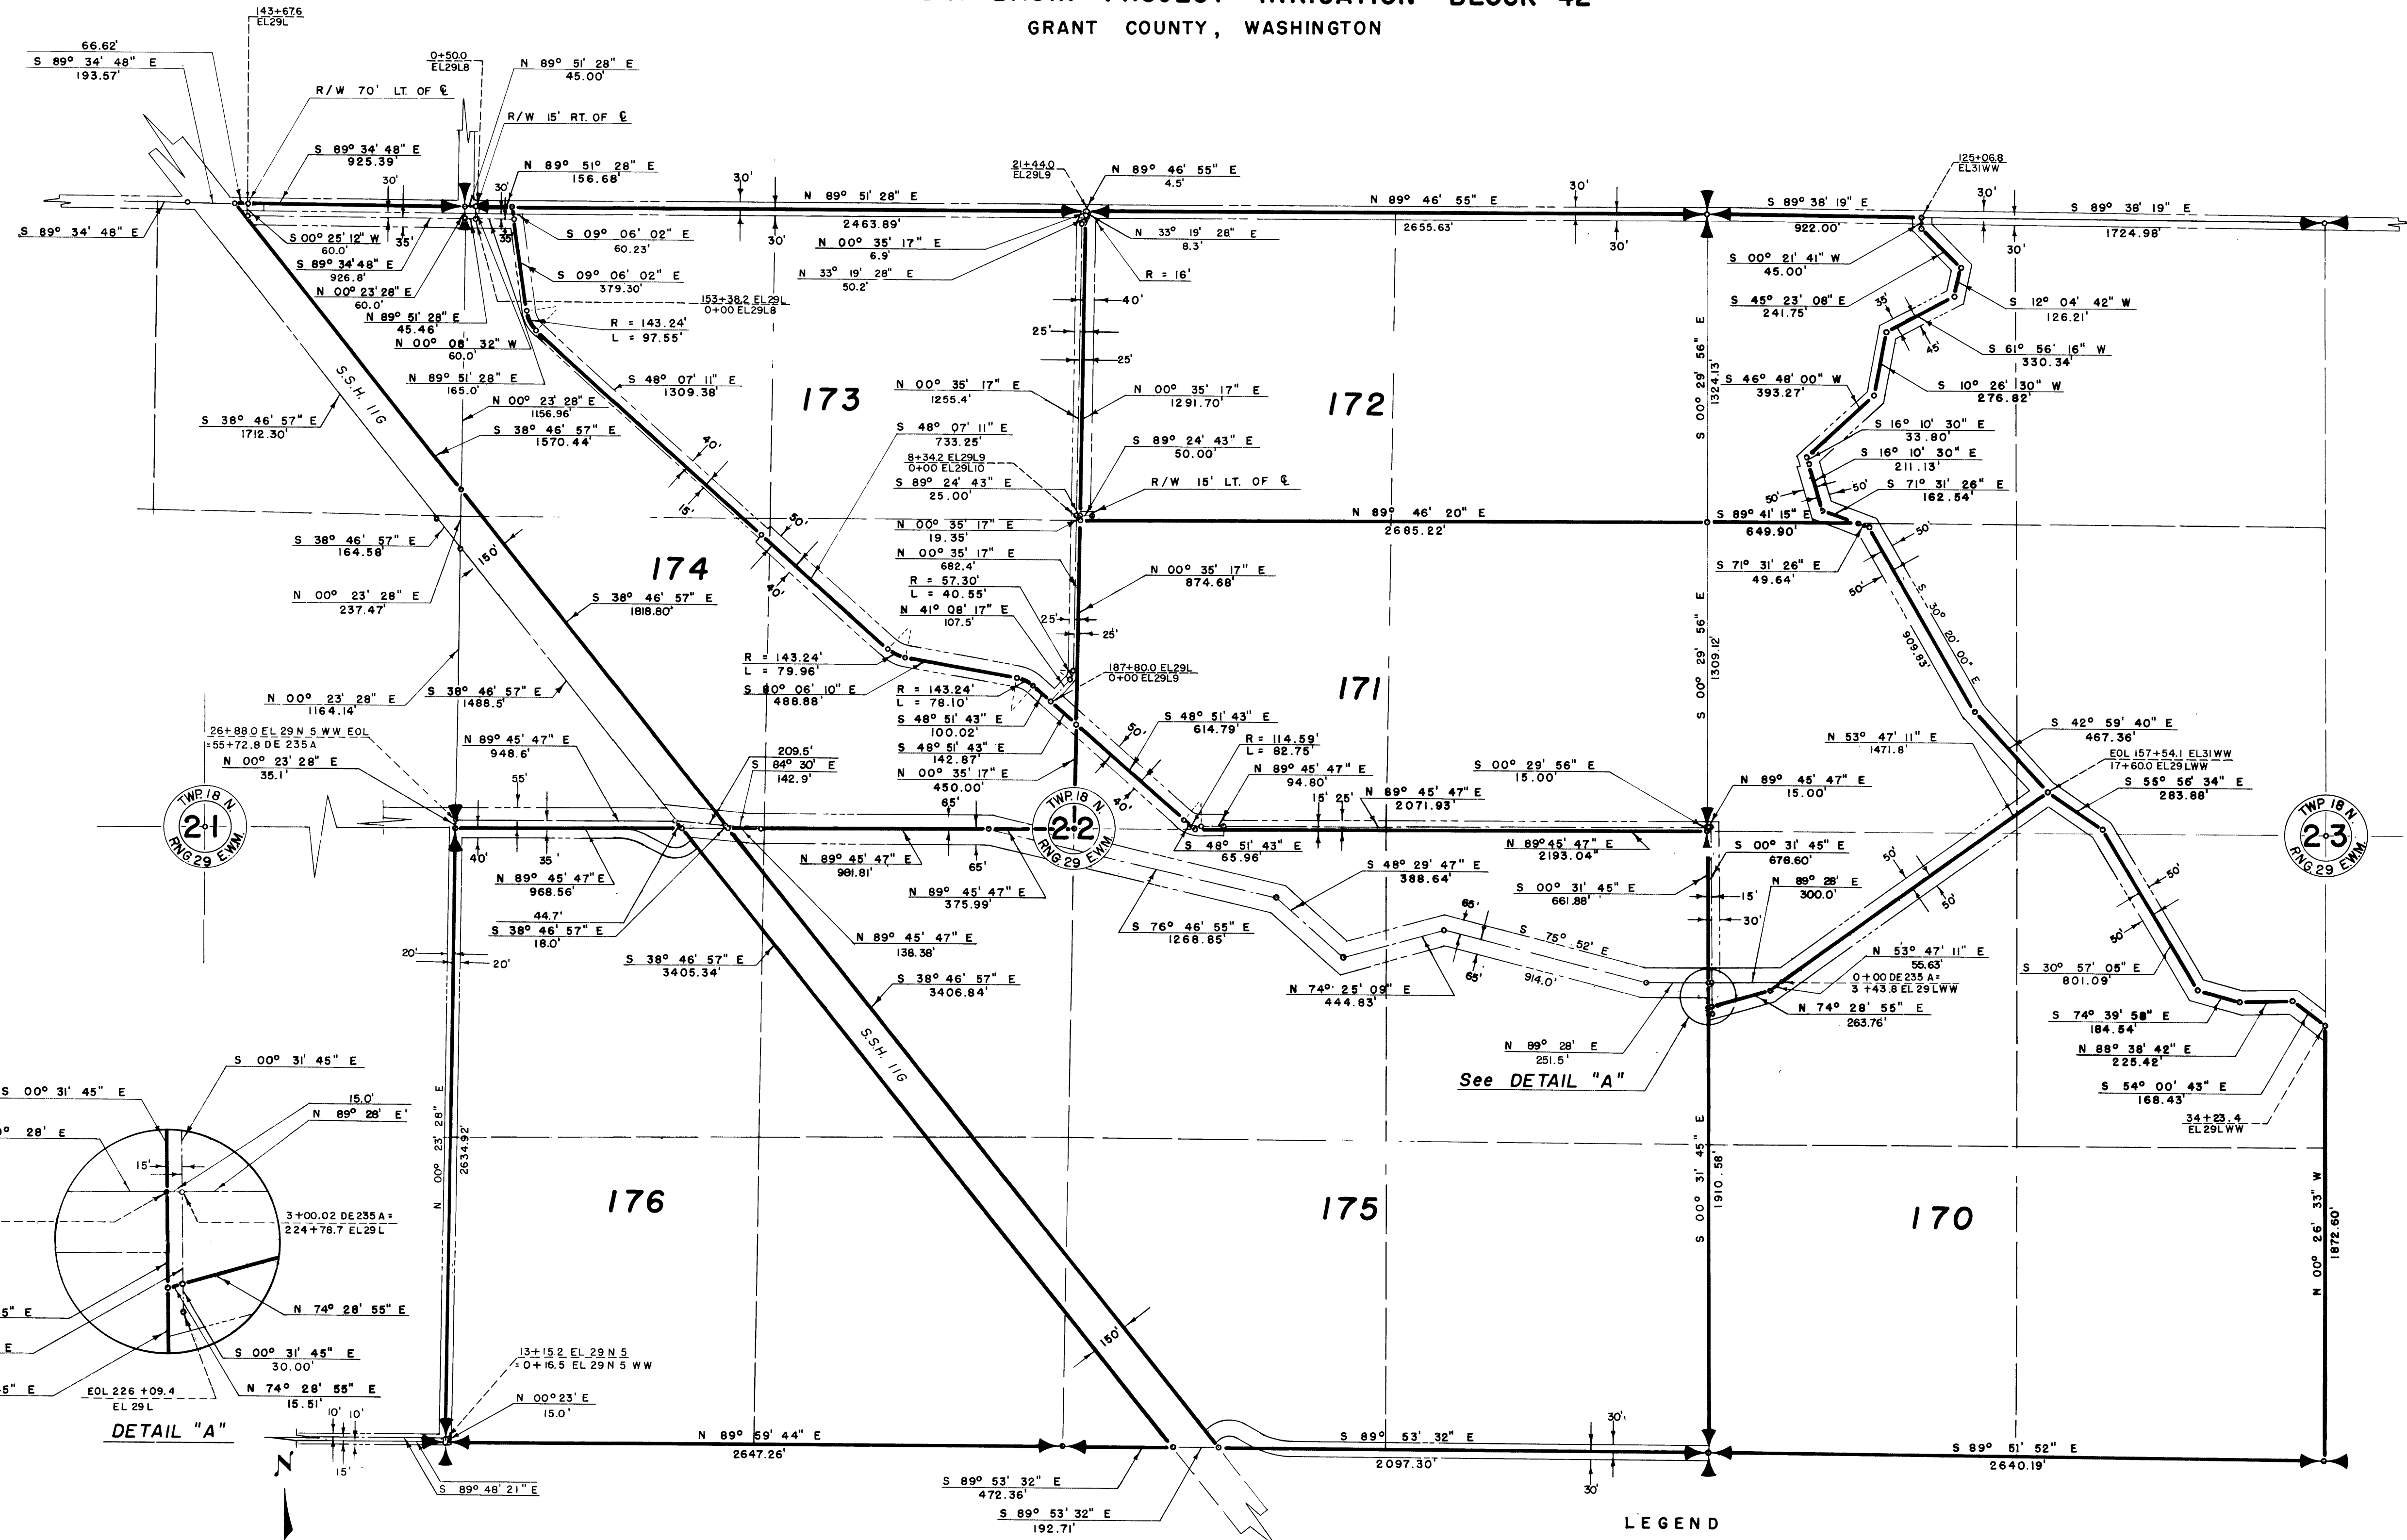

26

24


TWP 18 N  
RNG 29 E  
21

TWP 18 N  
RNG 29 E  
22

TWP 18 N  
RNG 29 E  
23

Drawn R.B.W. D.W.D.  
 Checked C.H.W. - R.J.C.  
 Surveys certified  
J. D. Humes  
 Chief, D.&C. Div.

DATE 8-24-59

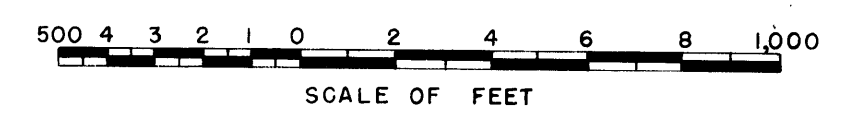

LEGEND

- Boundaries of Units
- Rights of Way for Roads
- Rights of Way for Canals
- Rights of Way for Drains
- Rights of Way for Proposed Roads

170 Unit Number

I certify that this is Sheet  
 15 of 27 Supplemental Sheets  
 of the Seventh Revision of  
 the Final Form Unit Plat of  
 Irrigation Block 42.

W.G. Draper  
 Regional Director (Act.)

DATE 8-26-59